


1No. Telephone Jack, 1No. Data Jack
For Computer Point, 2No. 6A Socket
Controlled by 1No. 16A Switch For UPS
& 1No. 16A 5Pin Socket Controlled by
1No. 16A Switch For Raw

SET-1

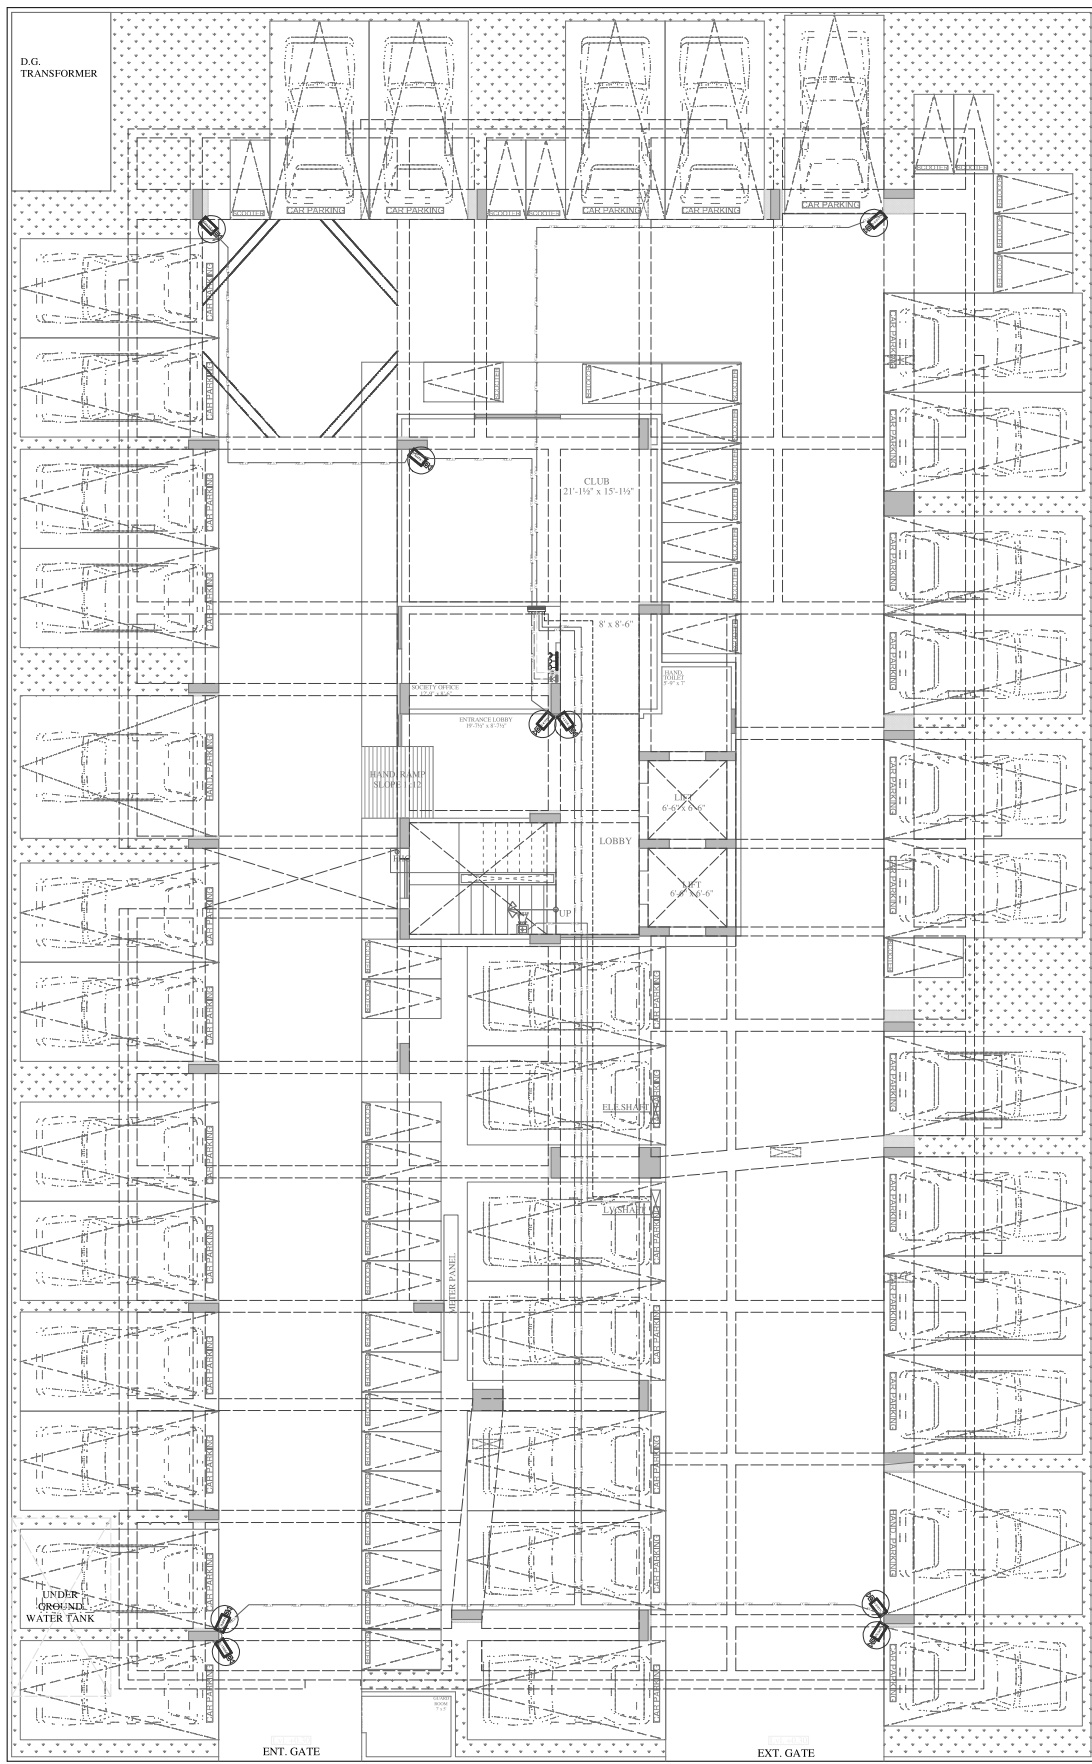

+36"



For AGARWAL BUILDERS

Bhama
Partner

Vipul
VIPUL AGARWAL
M.E.P. CONSULTANT
B.E. ELECTRICAL

LEGENDS:

Mounting Height	No.	ID	Symbol	Description
IN FLOOR	CONDUIT	TEL		Rigid PVC 25mm dia. Conduit Bottom 2' Flat Wire for Tel Wiring
IN FLOOR	CONDUIT	DATA		Rigid PVC 25mm dia. Conduit Cut OUTP Cable for Data Points
IN RCC SLAB	CONDUIT	FLAT		1/2" dia. 32 mm dia. Conduit from Flat CN System to Drop LV Shelf
IN RCC SLAB	CONDUIT	CCTV		Rigid PVC Conduit 25mm dia. Conduit Wireless Cable for Video Door Phone & Security Camera (C.C.T.V.)
IN RCC SLAB	CONDUIT	TEL		Rigid PVC 25mm dia. Conduit / 2X1.2 sq. mm Copper Wire For Pin Shave
+2"	01	TEL		TELEPHONE POINT
+2"	01	LP TEL		6A PLUG POINT FOR TELEPHONE
+2"	01	LV JB		LV SYSTEM POINT BOX
+42"	01	MCP		MANUAL CALL POINT
+60"	01	HO		HOOTER POINT
+90"	01	CCTV		WALL MOUNTED CCTV CAMERA

----- ZDP ROAD 60'-0" WIDE -----



PROJECT NAME :- VINAYAK AASHIYANA	PROMOTER:- AGARWAL BUILDERS	PROJECT ADDRESS :- PLOT NO-46, SCHEME-24 (RAJAT VIHAR), MUTUL HOUSING CO. OP. SOCIETY, JAIPUR	PROJECT FOR REFERENCE:- AVINASH JI PLOT NO-46, SCHEME-24 (RAJAT VIHAR)	DRAWING: STILT FLOOR LV CONDUIT PLAN	ARCHITECTS:- SPACE GRID C-40, VIDYA APARTMENT PARAS MARG, RAPI NAGAR NEAR JANTA STORE CIRCLE, JAIPUR-302015 PH-09314918766/0141-4005506 (O) Email- info.spacegrid@gmail.com	SERVICES CONSULTANT ASHI ASSOCIATES F-9 / 440 - Keshav Marg Chitrakut Scheme Jaipur PH-014101040-0404-0141-2404040 Mail-vgp0599@yahoo.com	APPD BY:- VIPUL AGARWAL DEALT BY:- SANJAY DRAWN BY:- MAHENDRA	DATE:- 30-07-2024 SCALE:- N.T.S. REV:- R-00	NORTH:-
---	-----------------------------------	--	---	--	---	--	--	--	-------------