


PART-1

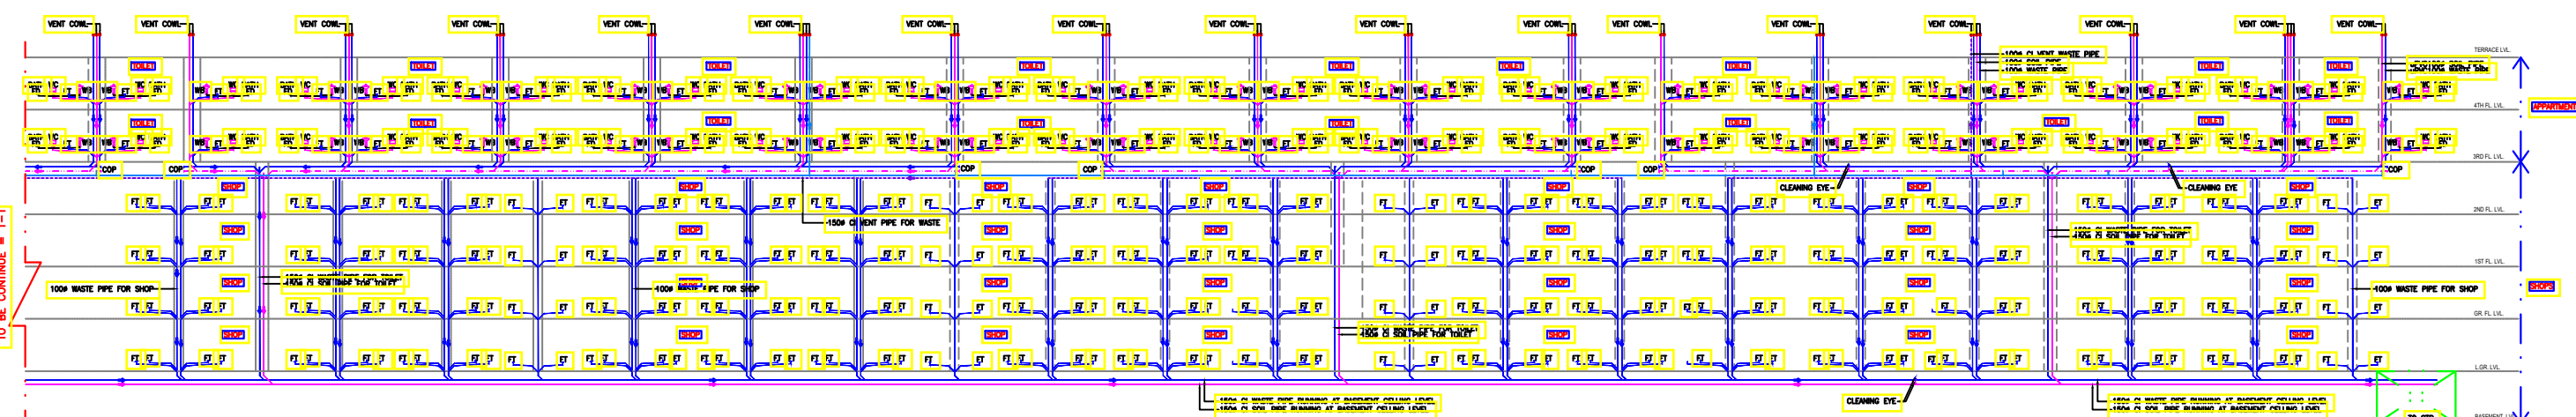

PART-2

NOTES

SL.	SPECIFICATION
1	DRAWING AND DIMENSIONS ARE ONLY TO BE READ AND NOT SCALED.
2	UNLESS OTHERWISE MENTIONED, ALL DIMENSIONS ARE GIVEN IN MILLIMETER.
3	THIS DRAWING SHALL BE READ IN CONJUNCTION WITH RELEVANT ARCHITECTURAL, STRUCTURAL, AND SERVICES DRAWINGS.
4	ALL LEVELS GIVEN IN DRAWING ARE WITH REFERENCE TO THE N.G.L. AS BENCHMARKED AT SITE.
5	ANY DISCREPANCY BETWEEN THE ARCHITECTURAL/STRUCTURAL OR SERVICES DRAWINGS MUST BE BROUGHT TO THE ATTENTION OF THE ARCHITECT BY THE CONTRACTOR OR PROJECT MANAGER, BEFORE EXECUTION OF THE SAME.

CONSULTANTS	NAME	PHONE. NO.
PROJECT MANAGER	---	---
STRUCTURE	---	---
PLUMBING	---	---
ELECTRICAL	---	---
H.V.A.C	---	---
LANDSCAPE	---	---

PURPOSE OF DRAWING
G.P.C. F.L.O. TENDER
THIS DRAWING HAS TO BE READ IN CONJUNCTION WITH DRG. NO.

PROJECT :-
REVISED EXISTING & PROPOSED COMMERCIAL BUILDING PLANS ON PLOT NO. CC-01 AT RICCO INDUSTRIAL AREA NEEMRANA (RAJASTHAN)

SERVICES CONSULTANT
SARTHAK BUILDING ENGINEERING
C-24 Ganesh Nagar Pandav Nagar Complex
Ground Floor , New Delhi-110092
Telephone : 011-65000445
website : www.sbmep.com
e-mail : info@sbmep.com

SHEET TITLE
PLUMBING SYSTEM LAYOUT
SEWAGE SCHEMATIC DIAGRAM
CLIENT :-
M/S R-Tech Developers

DRG. NO.
SBE/SLD/DRAINAGE/01
DATE : 11-11-2016
SCALE : 1:225
SHEET SIZE : A0
REV. NO : R0
NORTH

ARCHITECTS
RASS ARCHITECTS
RE-FRAMED ARCHITECTURAL SOLUTIONS AND SERVICES.
ARCHITECTS ENGINEERS & INTERIOR DESIGNERS
46, JAGARANDA MARG, DLF PH-II, GGN, HARYANA -122002
PHONE: 0124-2387001, 9990337996, 9990406886

