


PROPOSED STILT FLOOR FIRE FIGHTING LAYOUT

For ASK HOMES
PARTNER



Aman Gupta
M.E.P. Consultant
E.E. Electrical

THIS DRAWING IS THE SOLE PROPERTY OF M/S AKRITI AYOJAN AND IS NOT TO BE COPIED, USED, OR REPRODUCED FOR ANY PURPOSE OTHER THAN FOR WHICH IT HAS BEEN LOANED.

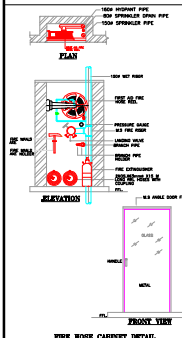

LEGEND:-

FIRE HYDRANT IN PIPE	
BALL VALVE	
EXTERNAL FIRE HYDRANT	
EXTERNAL FIRE HYDRANT CABINET	
FIRE HYDRANT CABINET	
FIRE HYDRANT INLET	
2 WAY FIRE BRIGADE INLET	

MEP CONSULTANT :-

cube consultant
A-8, PATH NO. 4, JAMUNA NAGAR,
SODALA, JAIPUR-302006.
MAIL:- cubemep@gmail.com,
Ph. No. 0141-2221089
Mob. No. +91 9214308430, +91 9785427711
DRAWN BY:- RAMESH KUMARWAT
REVIEWED BY:- R0
DATE:- 02-08-2024

TITLE:-
PROPOSED STILT FLOOR
FIRE FIGHTING LAYOUT
WORKING DRAWINGS

SCALE:- 1:100 DATE:-

PROJECT:-

PROPOSED BUILDING AT PLOT NO. 51,
RAJLAXMI ENCLAVE-X, MANPUR DEVRI
GOLLAWAS, TEH SANGANER, JAIPUR

OWNER:-

ADSH HOMES
Mr. Suresh Kumar Puri (PARTNER)

ARCHITECT


M/S AKRITI AYOJAN,
ARCHITECTS & INTERIOR DESIGNERS

8-67, THIRD FLOOR, NAGARJUNA TOWER, JALMA
GOLLAWAS, JAIPUR, RAJASTHAN - 302006
ayojanm@gmail.com : 09910010011

DATE:-


NORTH :-



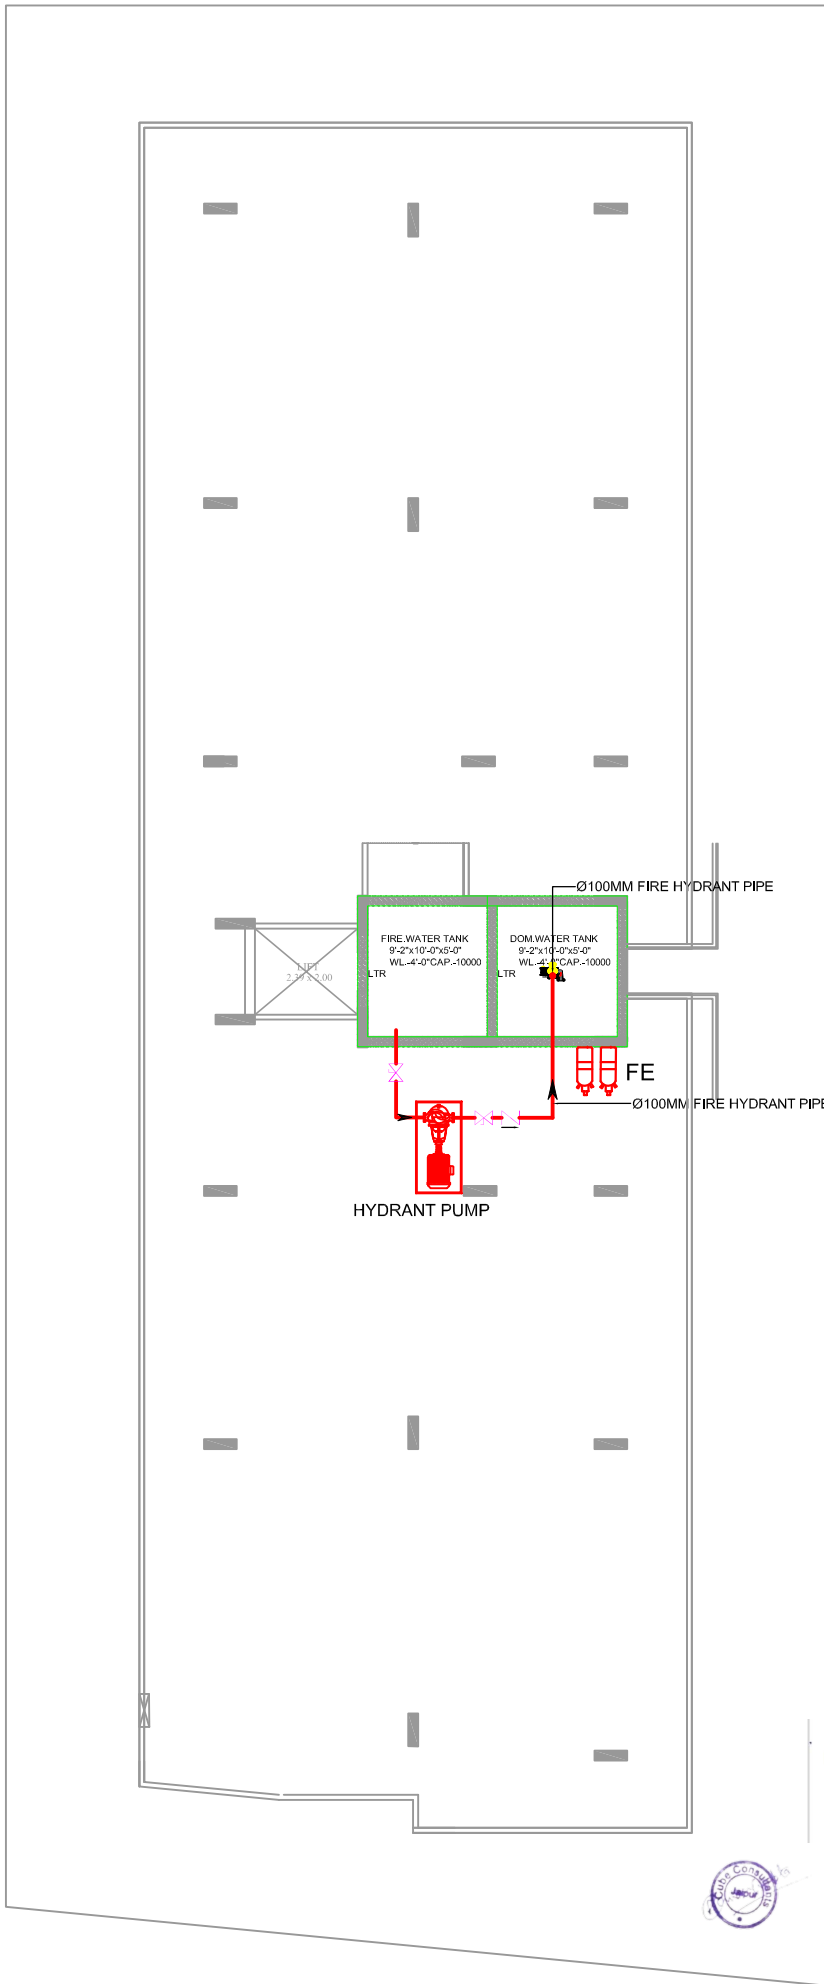

PROPOSED TERRACE FLOOR FIRE FIGHTING LAYOUT

THIS DRAWING IS THE SOLE PROPERTY OF M/S AKRITI AYOJAN AND IS NOT TO BE COPIED, USED OR REPRODUCED FOR ANY PURPOSE, OTHER THAN FOR WHICH IT HAS BEEN LOANED.

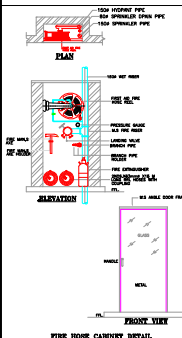

LEGEND:-	
FIRE HYDRANT RISER PIPE	
BALL VALVE	
EXTERNAL FIRE HYDRANT	
EXTERNAL FIRE DOOR CABINET	
FIRE DOOR CABINET	
FIRE EXTINGUISHER	
2 WAY FIRE FIGHTING INLET	

MEP CONSULTANT :-
cubo consultant
A-8, PATH NO. 4, JAMUNA NAGAR,
SODALA, JAIPUR-302006.
MAIL:- cuboengine@gmail.com,
Ph. No. 0141 2221089
Mob. No. +91 9214306430 , +91 9785427711
DRAWN BY :- RAJESH KUMAR DATE :- 03-08-2024
REVIEWED BY :- RO

TITLE:-
PROPOSED TERRACE FLOOR
FIRE FIGHTING LAYOUT
WORKING DRAWINGS
SCALE:- 1=100 DATE:-

PROPOSED BUILDING AT PLOT NO. 51,
RAILAXMI ENCLAVE-X, JAMUNA DEVI
GOLIAWAS, TEH SANGAR, JAIPUR
OWNER:-
ASKG HOMES
(M. Suresh Kumar Prasad(PARTNER))

ARCHITECT
M/S AKRITI AYOJAN
ARCHITECTS, INTERIOR DESIGNERS,
E-47, THIRD FLOOR, MANJARI TOWER, PLOT NO. 1,
GOLIAWAS, JAIPUR-302006. 097154151
ayojanarchitects@gmail.com

DATE: NORTH :

For ASKG HOMES
Partner
PARTNER

Aman Gupta
M.E.P. Consultant
M.E. Electrical