



RSE 91 BLOCK SEWER									
S.No.	SEWER MANHOLE CHAMBER (S.M.C.)		LENGTH (FT IN)		LENGTH (METRE)		SLOPE		MANHOLE COVER DIAMETER
	FROM	TO	FEET	INCH	M	MM	MM	MM	
1	OUT	1	60	0	18	40	40	900	600
2	1	2	60	0	18	40	40	900	600
3	2	3	60	0	18	40	40	900	600
4	3	4	60	0	18	40	40	900	600
5	4	5	60	0	18	40	40	900	600
6	5	6	60	0	18	40	40	900	600
7	6	7	60	0	18	40	40	900	600
8	7	8	60	0	18	40	40	900	600
9	8	9	60	0	18	40	40	900	600
10	9	10	60	0	18	40	40	900	600
11	10	11	60	0	18	40	40	900	600
12	11	12	60	0	18	40	40	900	600
13	12	13	60	0	18	40	40	900	600
14	13	14	60	0	18	40	40	900	600
15	14	15	60	0	18	40	40	900	600
16	15	16	60	0	18	40	40	900	600
17	16	17	60	0	18	40	40	900	600
18	17	18	60	0	18	40	40	900	600
19	18	19	60	0	18	40	40	900	600
20	19	20	60	0	18	40	40	900	600
21	20	21	60	0	18	40	40	900	600
22	21	22	60	0	18	40	40	900	600
23	22	23	60	0	18	40	40	900	600


Er. Piyush Bhardwaj
B. Tech (Civil)

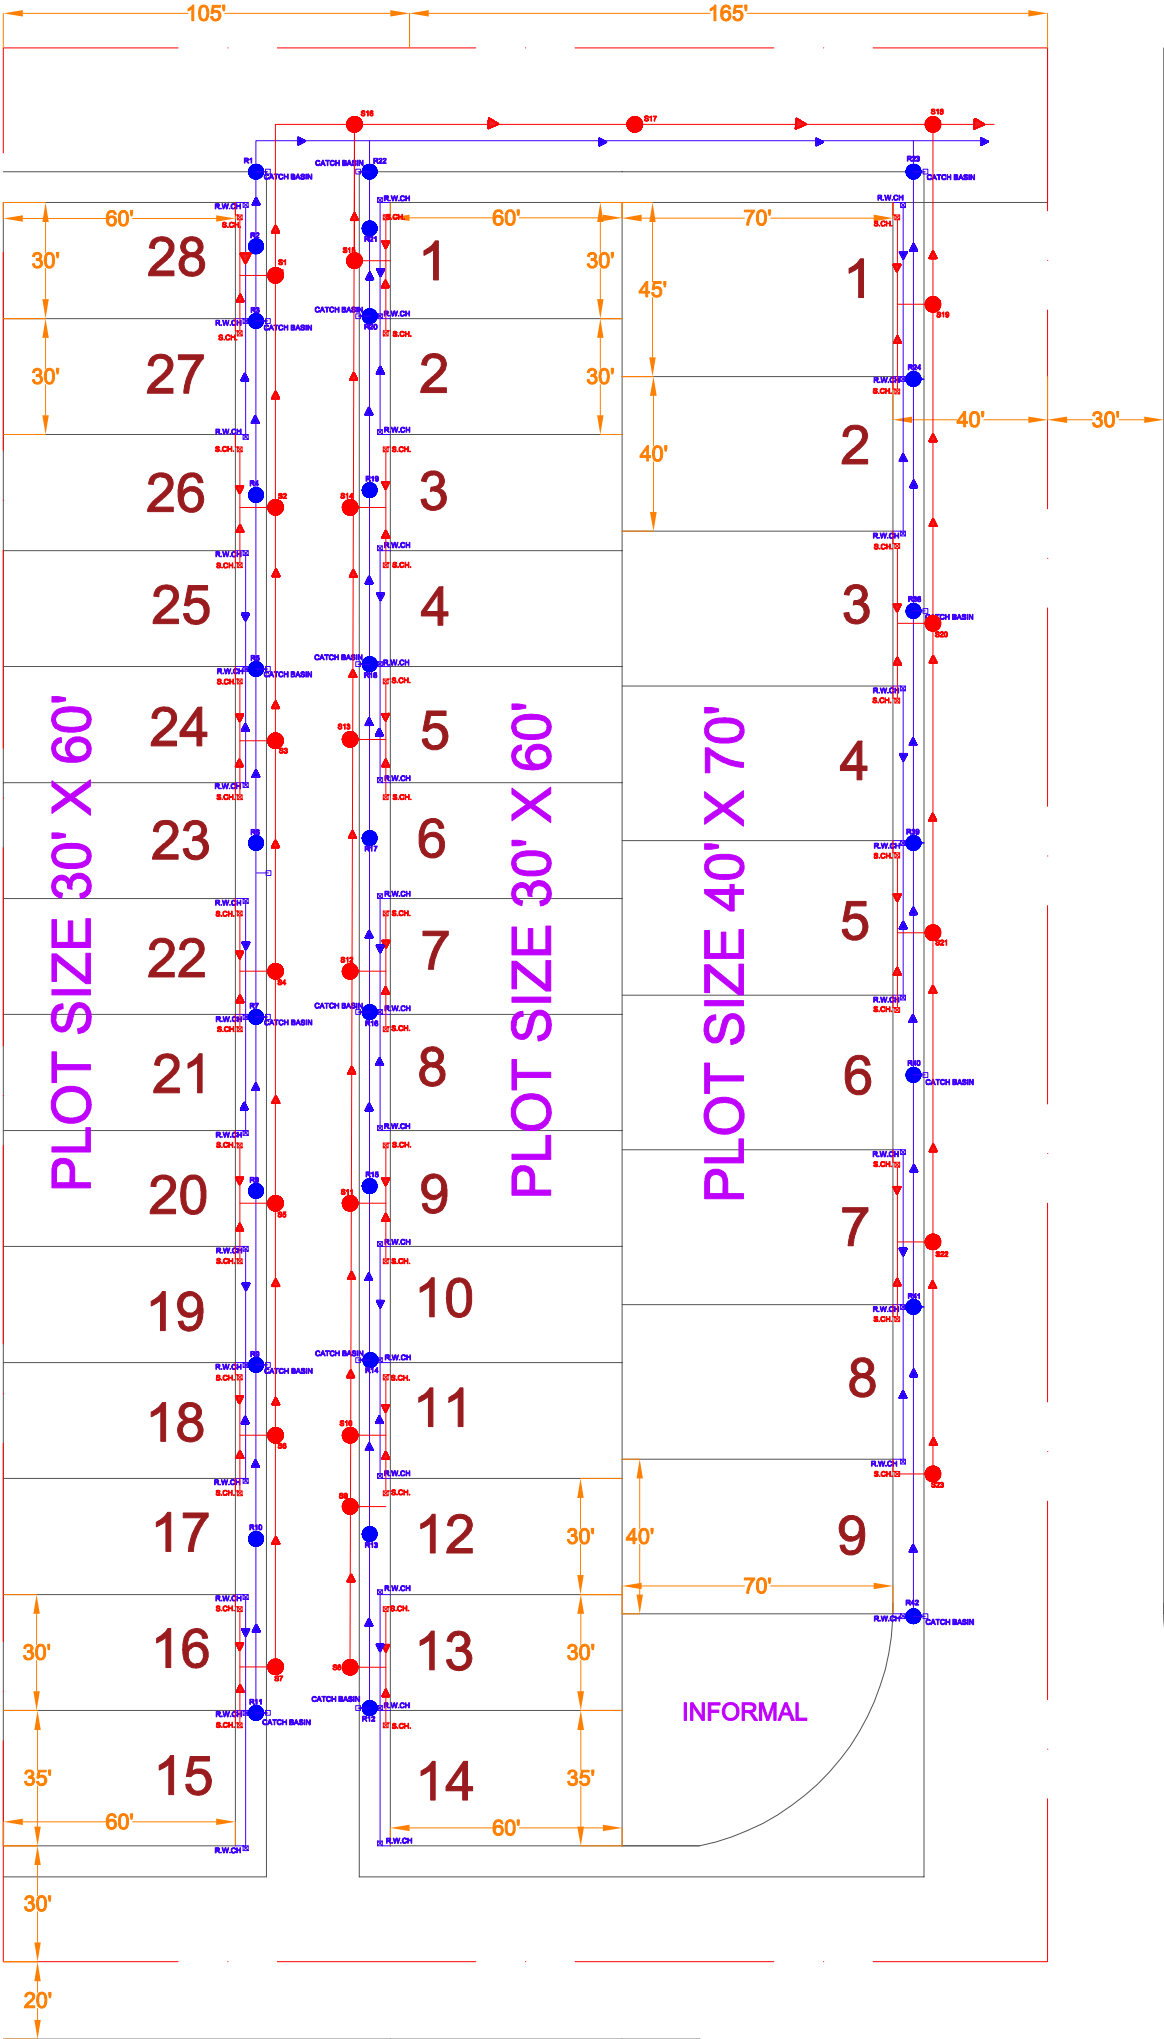

Address as per 90A Order
Killa No. 14, 15, 16, 25, 17, 24, Square No. 19 Chak 4A Chotti Teh. & Dist. Sri Ganganagar, (Raj) - 335001

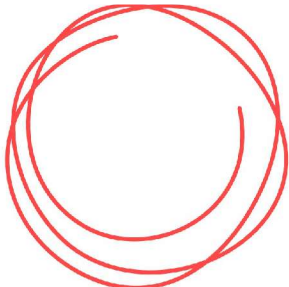

PROJECT:-
RSE 91 BLOCK

LOCATION:-
SRIGANGANAGAR

DRAWING TITLE:-
SEWER LINE LAYOUT

DATE:-
29/07/2024

GENERAL NOTES:-