



LAYOUT PLAN

SACLE :- 1" = 40'-0"

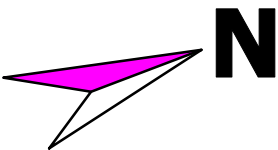

RESIDENTIAL PLOT'S AREA	
PLOT NO.	PLOT AREA SQ. MTS.
01	78.05
02	76.03
03	70.58
04	139.34
05	106.21
06	139.34
07	107.97
08	93.50
09	100.88
10	100.88
11	108.89
12	104.40
13	100.88
14	100.88
15	113.07
16	227.35
17	202.59
TOTAL = 1970.83 SQ. MTS.	

SYMBOL	DESCRIPTION
	STREET LIGHT
	TRANSFORMER

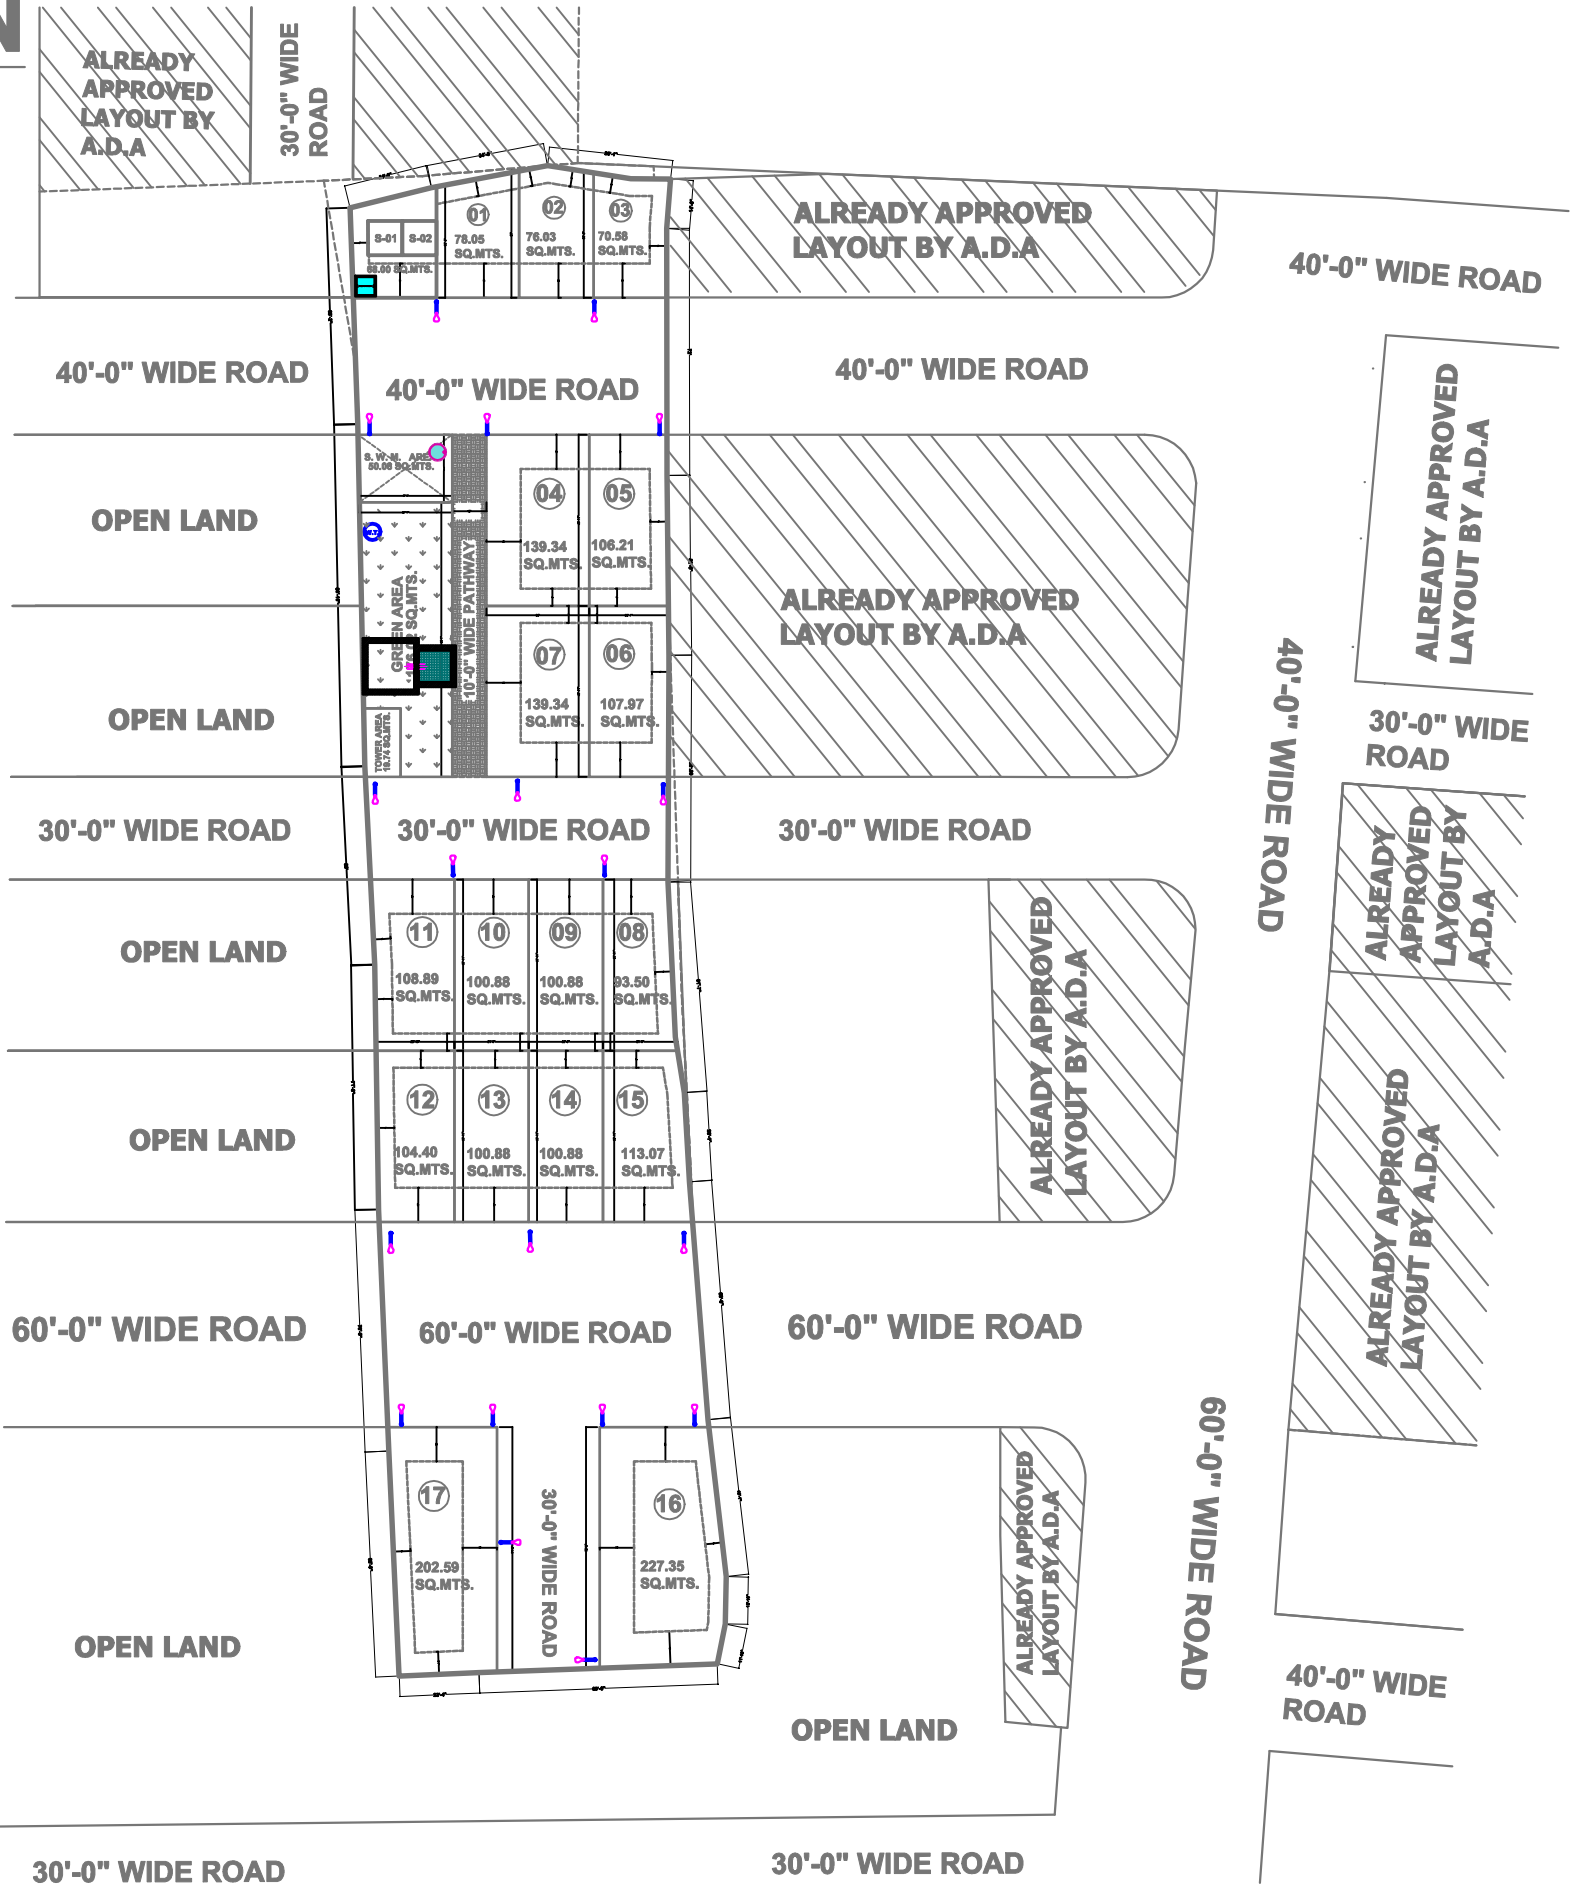

NOTE:-

1. PROPOSED SITE SHOWN IN RED	
2. TOTAL LAND	= 4066.50 SQ.YDS. / 3400.00 SQ.MTS. = 100.00%
3. PLOTED AREA	= 2357.17 SQ.YDS. / 1970.83 SQ.MTS. = 57.96%
4. INFORMAL SHOP AREA	= 81.32 SQ.YDS. / 68.00 SQ.MTS. = 02.00%
5. ROAD AREA	= 1333.96 SQ.YDS. / 1115.33 SQ.MTS. = 32.80%
6. TOWER AREA	= 23.60 SQ.YDS. / 19.74 SQ.MTS. = 00.58%
7. GREEN AREA	= 210.52 SQ.YDS. / 176.02 SQ.MTS. = 05.18%
8. S.W.M AREA	= 59.89 SQ.YDS. / 50.08 SQ.MTS. = 01.48%

PROPOSED LAY OUT PLAN SHOWING OF PLOT ON KH. NO. 1248,
SITUATED AT VILLAGE MAKARWALI, DIST. AJMER.
BELONGS TO :- 1. SMT. SANTRA DEVI W/O SHRI RAMPAL,
2. SMT. SOHNI DEVI W/O SHRI PANCHU