


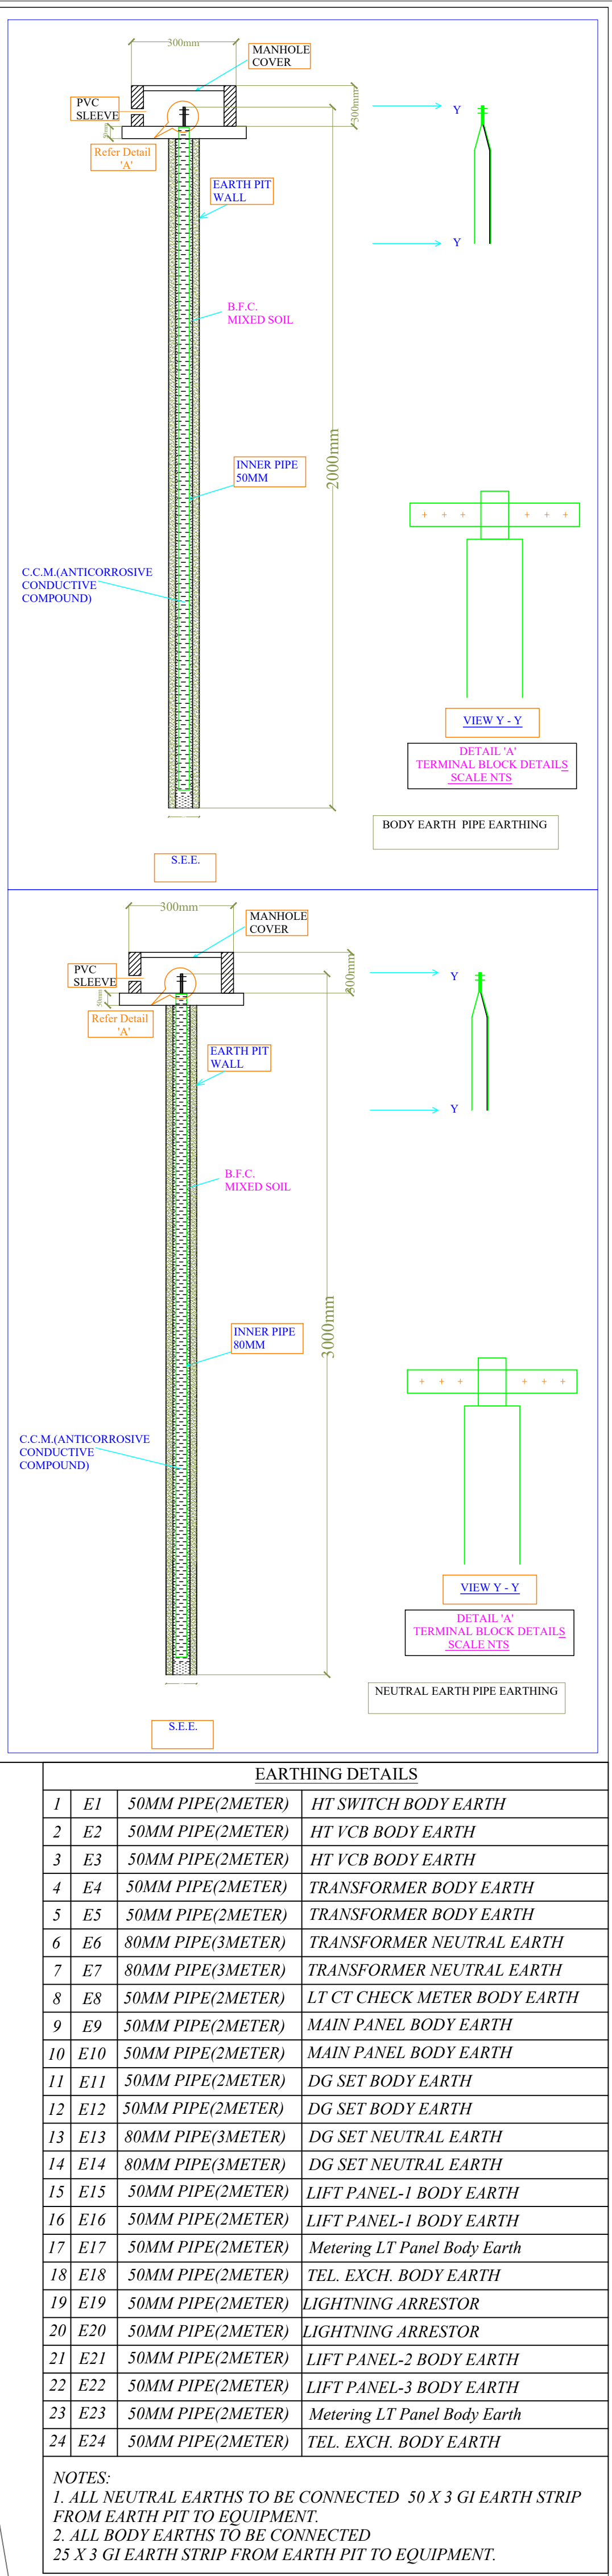

STILT FLOOR PLAN

SCALE = 1:100

PROJECT :- LAYOUT PLAN OF RESIDENTIAL PLOTS ON KHASARA NO. 834,835 & 836 REVENUE VILLAGE LOHAGAL, AJMER. (RAJ.) PUT UP BY :- SHRI SATISH BANSAL S/o P.L BANSAL , SHRI SURAJ AGARWAL , RAMESH KUAMR AGARWAL S/o DR. PUNAM CHAND , SHRI SAILESH BANSAL W/o SHRI SATISH BANSAL .	OWNER	ARCHITECT :- SPACE GRID C-49,VIDYA APPT.,BAPU NAGR. JAIPUR.PH-09314918766,09314510603	SERVICES CONSULTANT: VIPUL CONSULTING, F 9 / 440 , Keshav Marg Chitrakut Scheme,Jaipur PH-91-0-93146-10438 ,0141-2440946 Mail:vipul8599@yahoo.com	SCALE:-	ELECTRIC SUB-STATION, CABLE ROUTE & LIGHTNING ARRESTER PLAN	
				DRG:-		