

LAYOUT PLAN OF WATER SUPPLY DISTRIBUTION SYSTEM FOR " RICH WORLD HILLS"


UNDER KHASRA NO.635/139, 654/137, 652/136, 656/68, 648/135 & 650/604.

AT REVENUE VILLAGE:- PRITHVISINGHPURA URF NAIWALA ,

TEH. SANGANER, DIST. JAIPUR, RAJASTHAN.

PINCODE = 302026

SCALE :- 1:1000

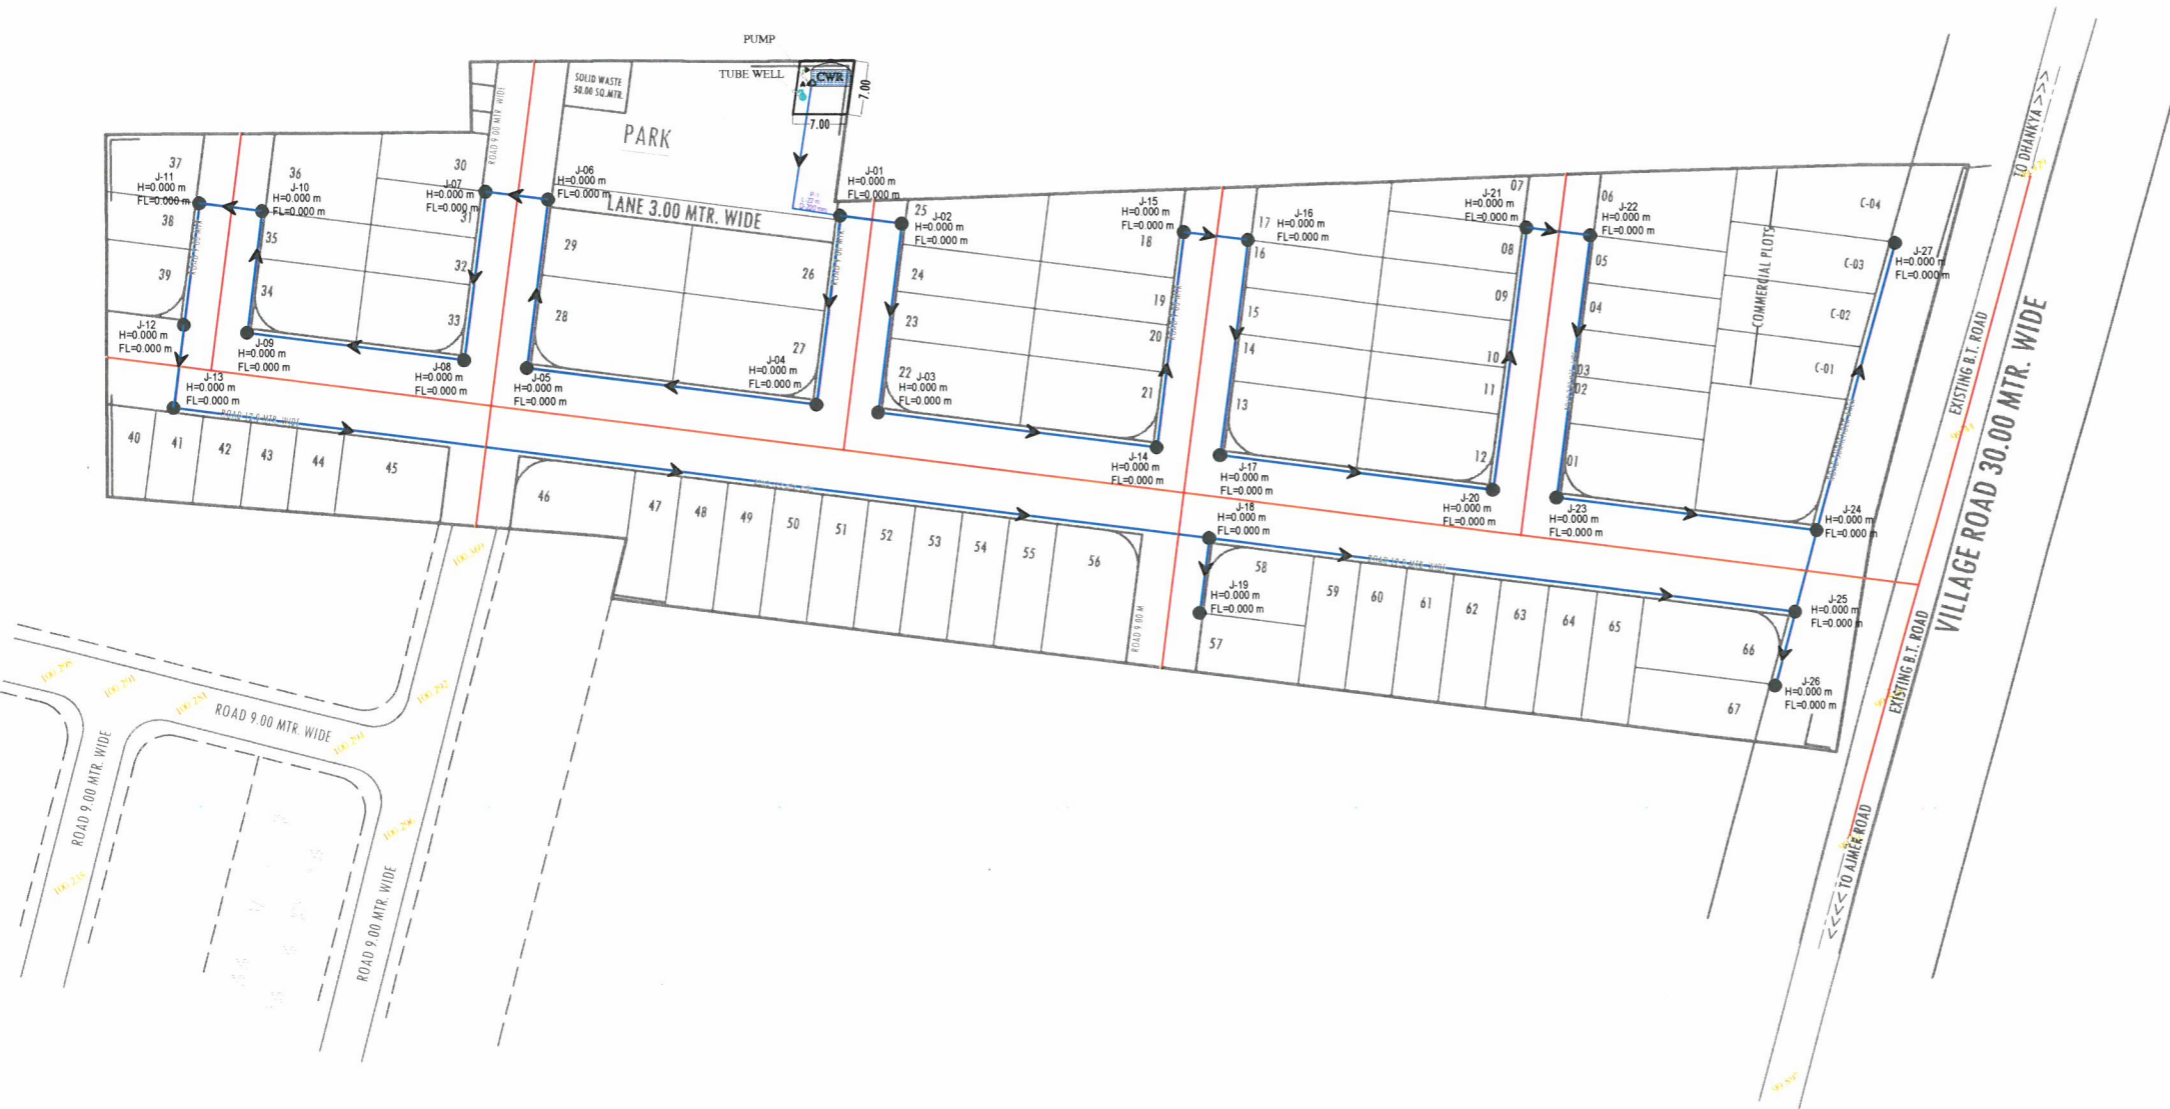

ANUJ SHARMA
B. Tech. (Civil)

LAY-OUT PLAN OF

(ROADS , ☐ ELECTRICALS , ☐ SEWER LINE ☐
WATER SUPPLY ☒ & RAIN WATER HARVESTING) ☐

Notes:-

1. ALL DIMENSIONS ARE IN METER & DIAMETERS ARE IN MILLIMETER, UNLESS OTHERWISE SPECIFIED.
2. EARTH COVER PROVIDED ABOVE PIPE SHALL BE MINIMUM 1.0 M.

Notes:-

We have considered "FL" as a Top Finish Level of Road

FL: Top Finish Level of Road

WATER SUPPLY NETWORK LEGENDS :

	90 mm DIA PIPE	721 Meter Pipe Length
	J- 12 H: 12.07m FL:100.34 m	JUNCTION NO. PRESSURE ELEVATION
	P-11 L-32 m D-90 mm	PIPE NUMBER FLOW DIRECTION LENGTH DIAMETER
	Tube Well & CWR	
	Water Line Slope	

NAME OF SCHEME :-

" RICH WORLD HILLS" "

AT REVENUE VILLAGE:- PRITHVISINGHPURA URF NAIWALA ,
TEH.- SANGANER , DIST.- JAIPUR , RAJASTHAN.

ENGINEERING CONSULTANT:-



Cad max
Consultancy (P) Ltd.

301-302, Prism Tower, Opp. Police Headquarter,
Lakshmi scheme, Tonk Road JAIPUR (RAJ.) 302015
PH.: 0141-4113111, Mob.: 91-9602360000, 91-9829045031
Website: www.cadmax.co.in, e-mail: consultancy@cadmax.co.in

DRAWING TITLE:-

Layout Plan of Water Supply
Distribution System