

PLAN OF KHASRA NO 325, 330, 322, 322, 325, KASBA SURATGARH NEAR RELIANCE PUMP ON GANGAAGAR TO BIKANER ROAD TEH. SURATGARH DIST. SHRI GANGANAGAR AT SURATGARH

NAME OF OWNER:-
1. VALI MOHAMMED S/O MUNIR KHAN
2. SANJU BANO W/O VALI MOHAMMED




DRAWING TITLE:- LAYOUT OF PIPE FOR WATER SUPPLY

Area Analysis

LAND USES OF SCHEME :-

LAND USED	AREA IN SQFT	(%)
Mix Land Use	48955.59	30.52
INFORMAL SECTOR	3211.74	02.00
COMMON PARKING	4890.37	03.76
10.00% Of Mix Land Use Area		
PARK	8021.14	5.00
ROADS & OPEN AREA	95323.76	57.15
TOTAL AREA	160402.60	100.00

Area Under Master Plan Road :- 25857.92 Sqft. 16.12 %
Area Under H.t. Line 132 K.v. :- 23289.26 Sqft. 14.52 %

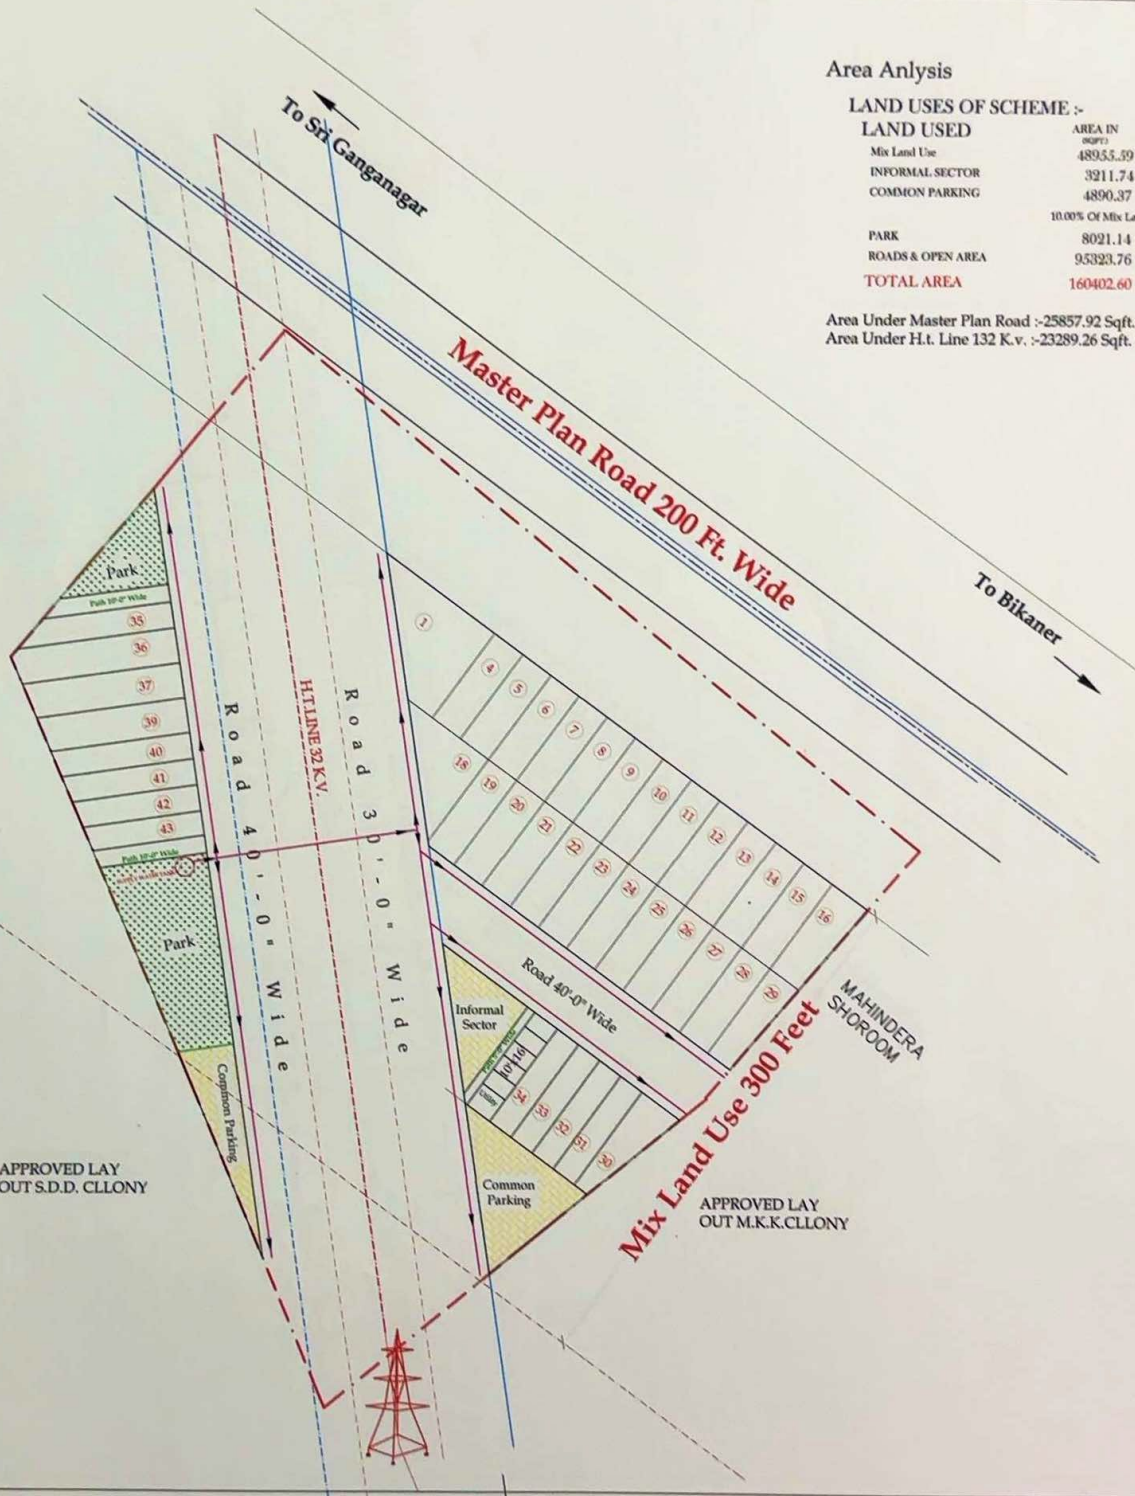

LEGEND

Class Description

PROPOSED SITE

Road

Fencing

Water Supply Pipe

Technical Consultant:-
Br. Naveen Sagar Khatri
B. Tech (Civil), PGP-ACM,
AIV, Approved Valuer
Reg. No. A-25264