


"THE SOUTHERN CITY"

AT VILLAGE :- JHUJHARPURA, TEH :- CHAKSU, JAIPUR.

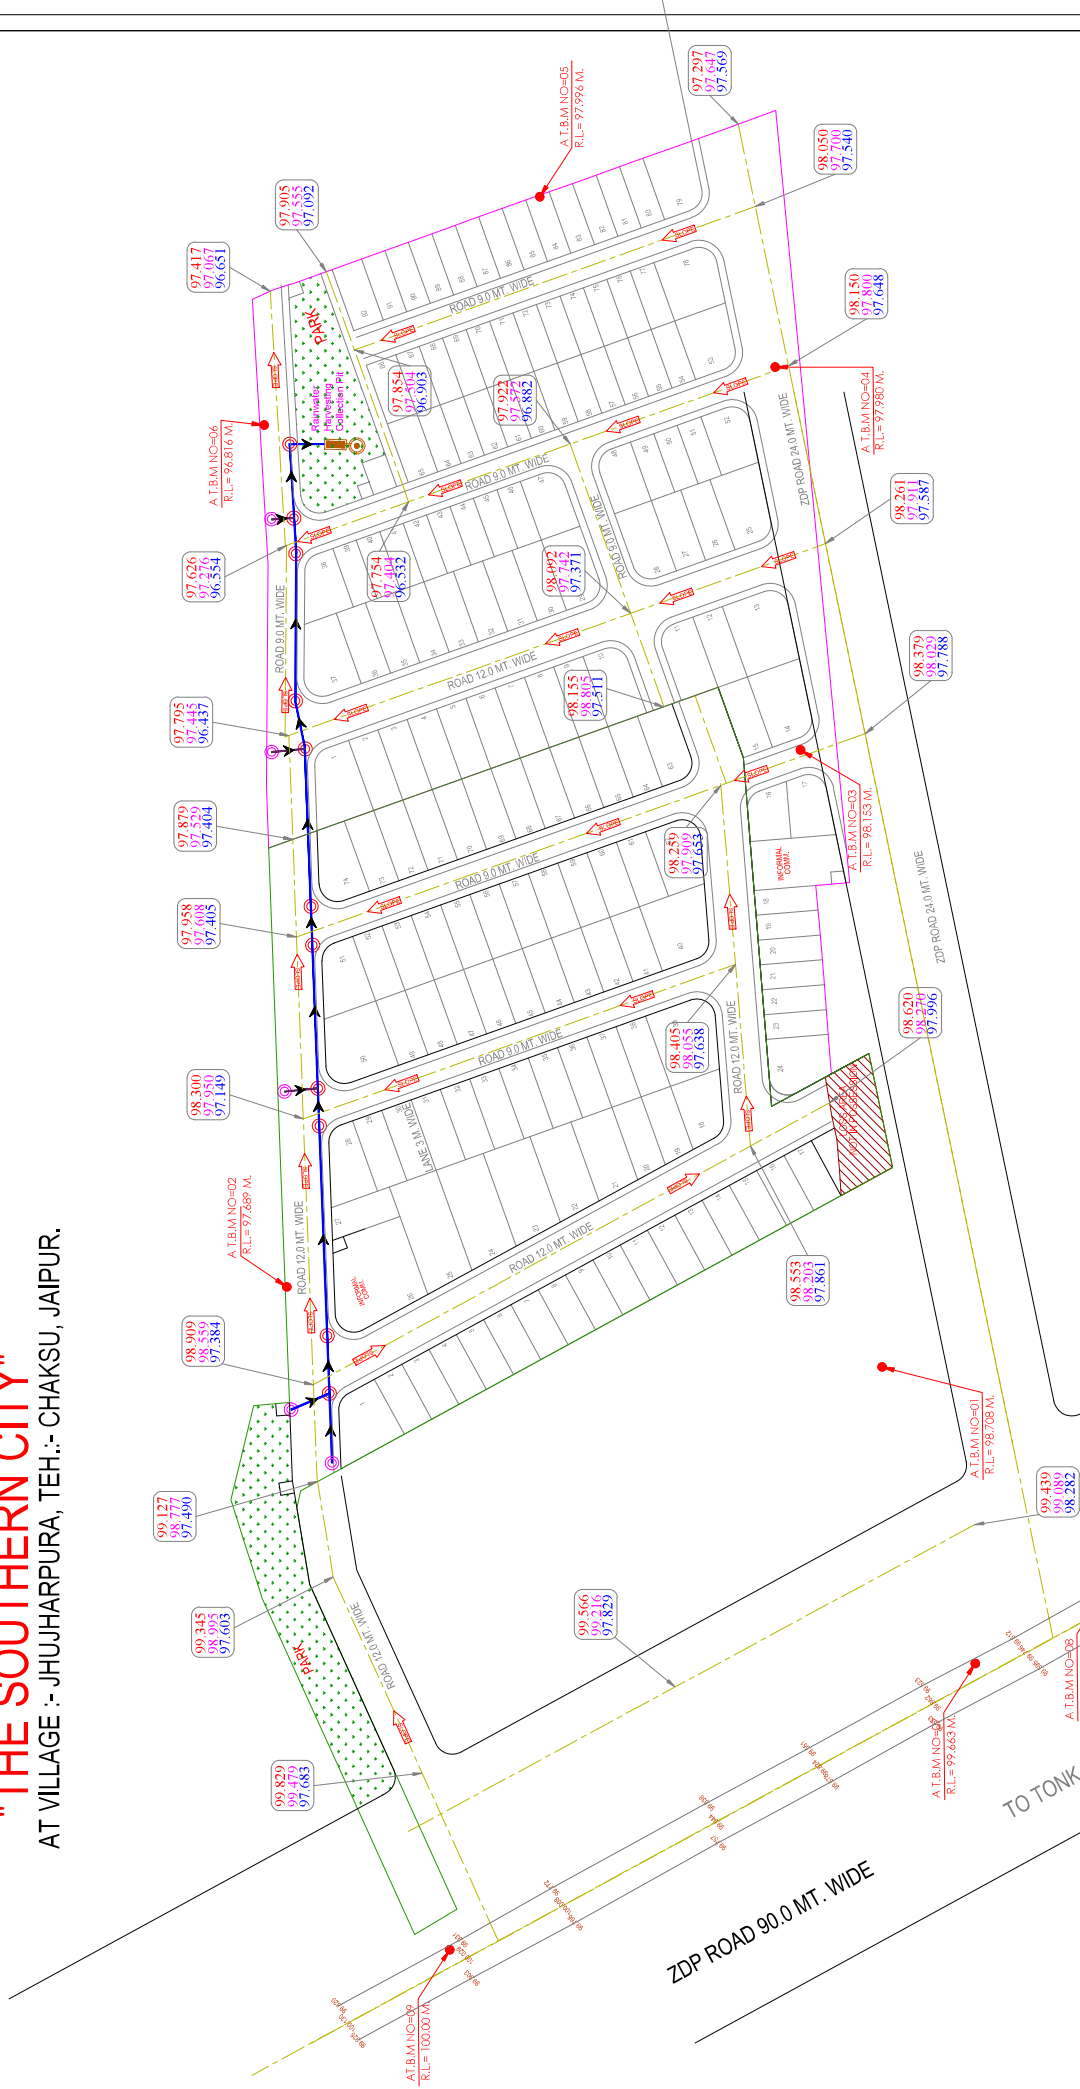

LAY-OUT PLAN OF			LEGENDS :- Rain Water Harvesting Legends:-			DESIGN BY:-		NAME OF SCHEME :-					
(ROADS) ☐ ELECTRICALS , ☐ SEWER LINE ☐ WATER SUPPLY ☐ & RAIN WATER HARVESTING ☒ Notes:- 1. ALL DIMENSIONS ARE IN METER & DIAMETERS ARE IN MILLIMETER, UNLESS OTHERWISE SPECIFIED. 2. EARTH COVER PROVIDED ABOVE PIPE SHALL BE MINIMUM 1.0 M. 3. PIPE MATERIAL DWC.			Symbols	Relation To	Nos. / LEN.	CML TECH. ENGINEERING SOLUTION AND SERVICES (PVT.) LIMITED, BANGALORE Shiv Colony Near Poornima University, Stagera (Rajasthan)-303905 Mob.-966240082 Email:- civiltch390@gmail.com				PROPOSED LAY OUT PLAN OF "RIVASAT NIRVANA"		NORTH :- 	
				PRECAST MANHOLE 450 DIA X 900	05 Nos.								
				PRECAST MANHOLE 600 DIA X 900	11 Nos.								
				150 MM DMC PIPE	25 Mtr.								
				200 MM DMC PIPE	270 Mtr.								
				Rainwater Harvesting Line Slope									
				Rainwater Harvesting Collection Pit	01 Nos.								
			DRAWING TITLE:-			SCALE :-		N.T.S					
			LAYOUT PLAN OF RAIN WATER HARVESTING										

ER. VIKAS SHARMA
B.TECH (CIVIL)