



RAINWATER

Ridhi Sidhi Mahalaxmi

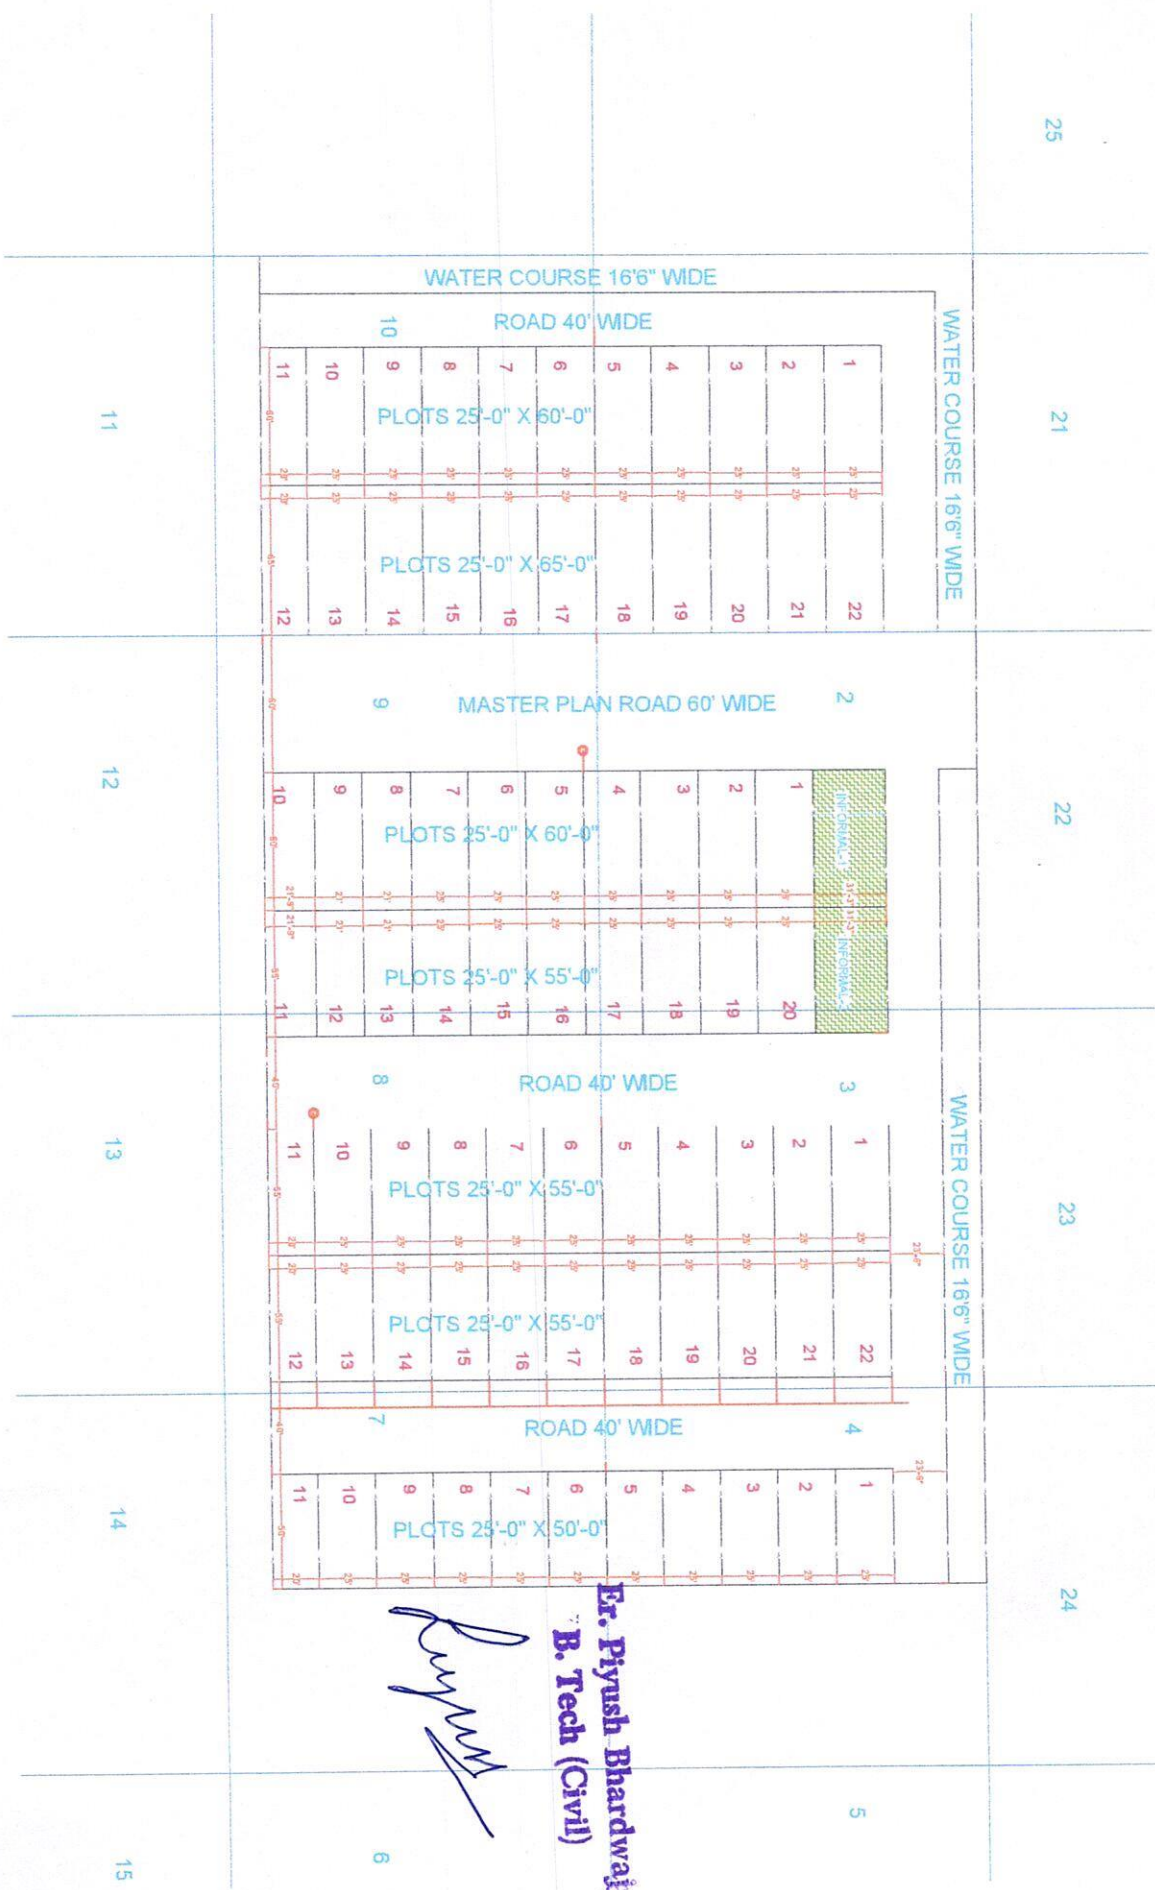

Ridhi Sidhi Mahalaxmi

RAINWATER

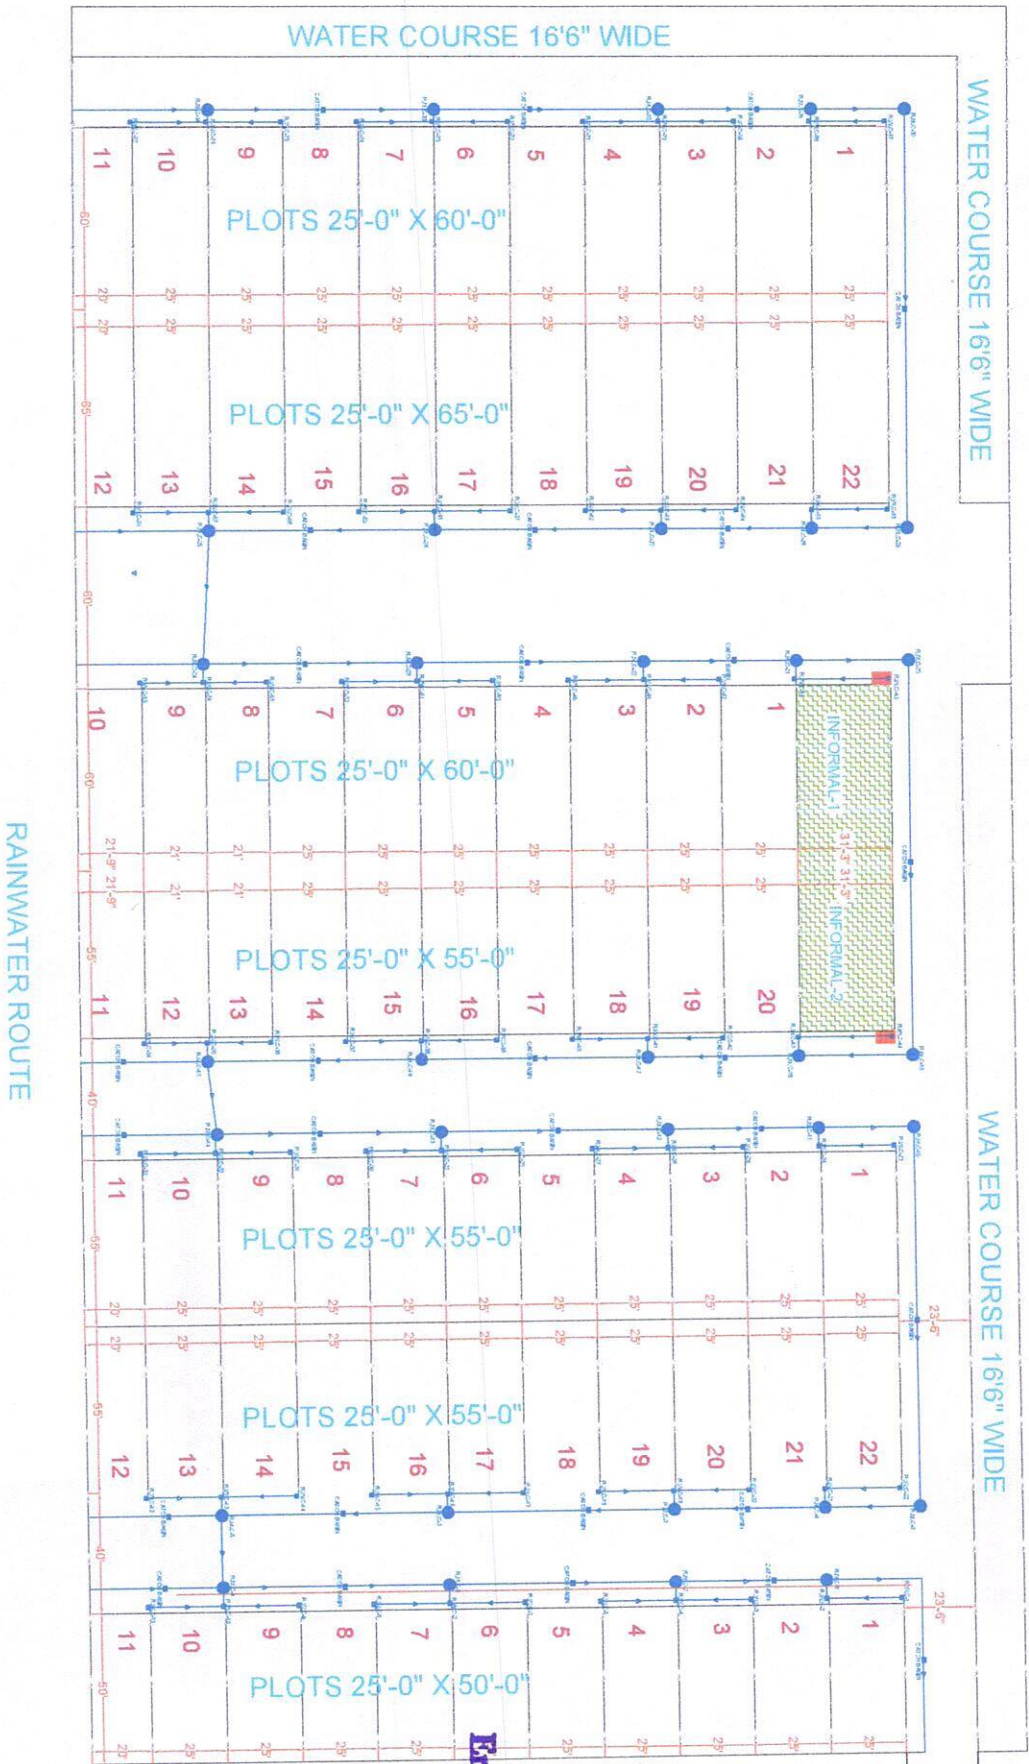

Er. Piyush Bhardwaj
B. Tech (Civil)

Piyush

Ridhi Sidhi MahaLaxmi (RAINWATER)

S.NO.	MANHOLE		LENGTH	PIPE DIA	SLOPE
	START	END			
1	R.M.C 1	R.M.C-2	51'5"	10"	.75"
2	R.M.C 2	R.M.C-3	51'5"	10"	.75"
3	R.M.C 3	R.M.C-4	51'5"	10"	.75"
4	R.M.C 4	R.M.C-5	24'	10"	.75"
5	R.M.C 5	R.M.C-6	51'5"	10"	.75"
6	R.M.C 6	R.M.C-7	51'5"	10"	.75"
7	R.M.C 7	R.M.C-8	51'5"	10"	.75"
8	R.M.C 8	R.M.C-9	51'5"	10"	.75"
9	R.M.C 9	R.M.C-10	124'	10"	1.5"
10	R.M.C 10	R.M.C-11	29'8"	10"	.75"
11	R.M.C 11	R.M.C-12	51'5"	10"	.75"
12	R.M.C 12	R.M.C-13	51'5"	10"	.75"
13	R.M.C 13	R.M.C-14	51'5"	10"	.75"
14	R.M.C 14	R.M.C-15	24'	10"	.75"
15	R.M.C 15	R.M.C-16	51'5"	10"	.75"
16	R.M.C 16	R.M.C-17	51'5"	10"	.75"
17	R.M.C 17	R.M.C-18	51'5"	10"	.75"
18	R.M.C 18	R.M.C-19	29'8"	10"	.75"
19	R.M.C 19	R.M.C-20	124'	10"	1.5"
20	R.M.C 20	R.M.C-21	51'5"	10"	.75"
21	R.M.C 21	R.M.C-22	51'5"	10"	.75"
22	R.M.C 22	R.M.C-23	51'5"	10"	.75"
23	R.M.C 23	R.M.C-24	51'5"	10"	.75"
24	R.M.C 24	R.M.C-25	44'	10"	.75"
25	R.M.C 25	R.M.C-26	51'5"	10"	.75"
26	R.M.C 26	R.M.C-27	51'5"	10"	.75"
27	R.M.C 27	R.M.C-28	51'5"	10"	.75"
28	R.M.C 28	R.M.C-29	51'5"	10"	.75"
29	R.M.C 29	R.M.C-30	124'	10"	1.5"
30	R.M.C 30	R.M.C-31	51'5"	10"	.75"
31	R.M.C 31	R.M.C-32	51'5"	10"	.75"
32	R.M.C 32	R.M.C-33	51'5"	10"	.75"
33	R.M.C 33	R.M.C-34	51'5"	10"	.75"
R.M.C - RAINWATER MANHOLE CHAMBER					

Er. Piyush Bhardwaj
B. Tech (Civil)

