


"UTTAM NAGAR AAWASIYA YOJNA"

LAYOUT PLAN OF KHASRA NO. 730/196,HARDAYALPURA, SIKAR
REVENUE VILL. HARDAYALPURA, DIST. SIKAR (RAJ.)
FOR- 90-A AND RESIDENTIAL CONVERSION
APPLICANT:- BALBIR SINGH S/O DHANNA RAM

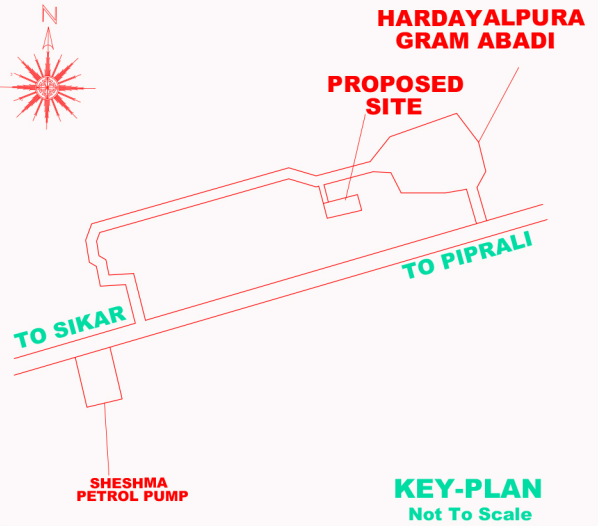

SYMBOL	DESCRIPTION
	ELECTRIC CABLE CHAMBER
	FEEDER PILLAR FOR PLOT ELECTRIC DISTRIBUTION SUPPLY
	11/0.433 kV , 100kVA TRANSFORMER ON 2-POLE STRUCTURE WITH 3 WAY RMU

NAME OF DWG.
EXTERNAL ELECTRIC CABLE PIPE ROUTE WITH CHAMBER , TRANSFORMER PLAN


AREA ANALYSIS			
S.N.	LAND USE	AREA (sq.mtr.)	%
1.	RESIDENTIAL	2288.78	63.58 %
2.	INFORMAL	078.56	02.18 %
3.	ROAD	1232.66	34.24%
	TOTAL	3600.00	100.00 %

SCHEME PLOTS DETAIL		
1.	PLOTS	NO. PLOTS
2.	RESIDENTIAL	16
3.	INFORMAL COMMERCIAL	2

SCALE - 1CM = 5 MTR.

	SCHEME BOUNDARY
	KHASRA LINE
	PLOT BOUNDARY



NOTE : ALL DIMENSIONS ARE IN METER

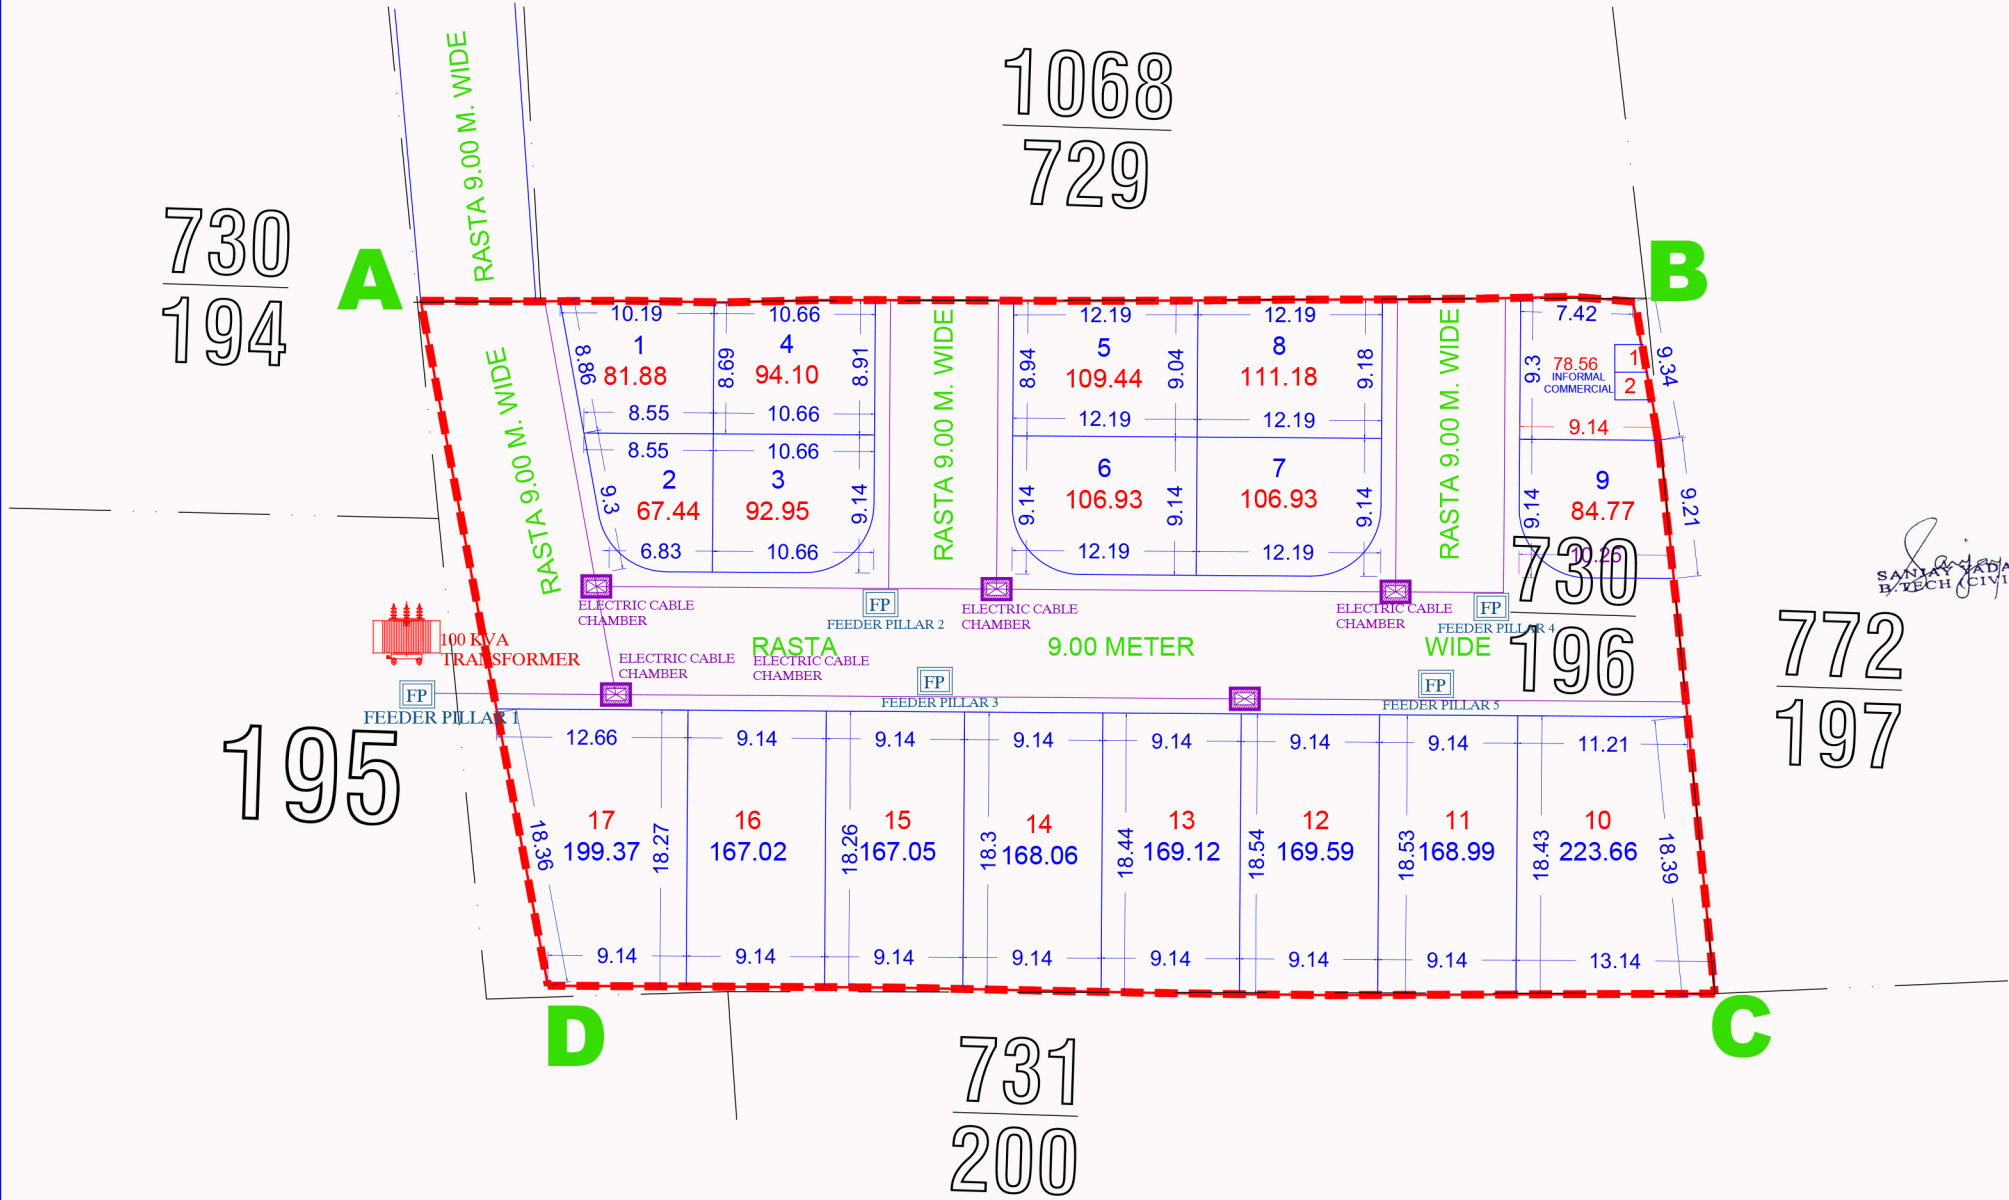

TOTAL AREA IN KH. NO. 730/196=3600.00 SQ. MTR

"UTTAM NAGAR AAWASIYA YOJNA"

LAYOUT PLAN OF KHASRA NO. 730/196,HARDAYALPURA, SIKAR
REVENUE VILL. HARDAYALPURA, DIST. SIKAR (RAJ.)
FOR- 90-A AND RESIDENTIAL CONVERSION
APPLICANT:- BALBIR SINGH S/O DHANNA RAM

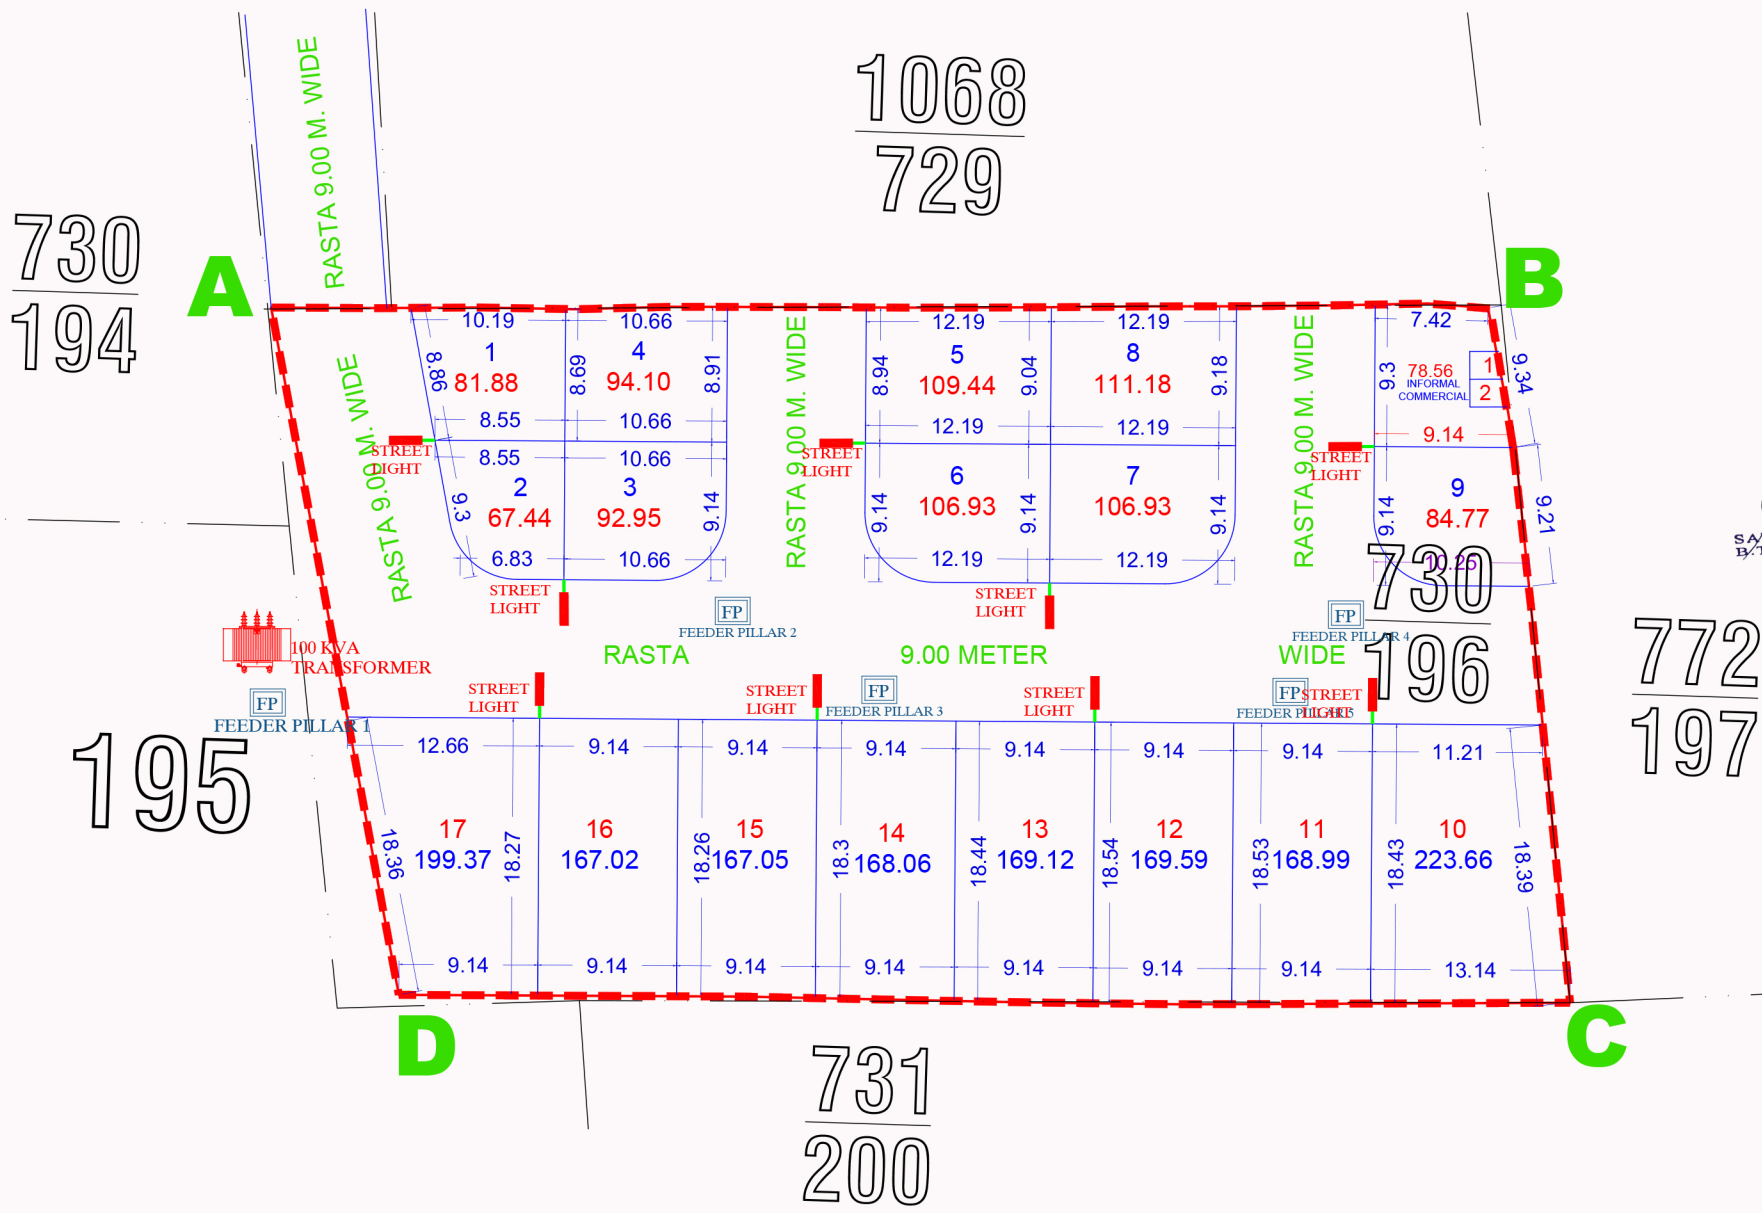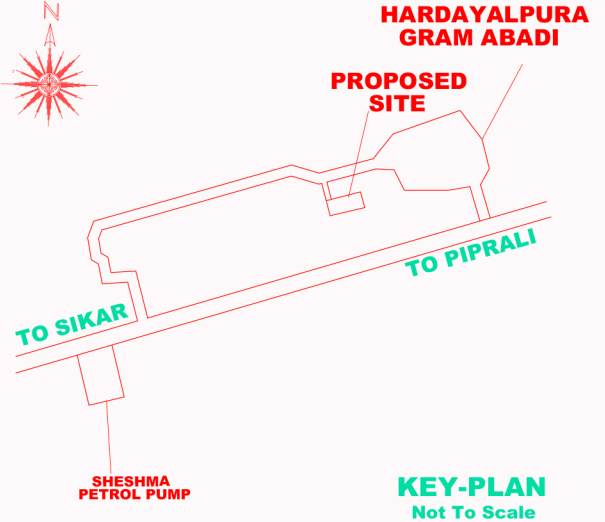

SYMBOL	DESCRIPTION
	STREET LIGHT
	FEEDER PILLAR FOR PLOT ELECTRIC DISTRIBUTION SUPPLY
	11/0.433 KV , 100KVA TRANSFORMER ON 2-POLE STRUCTURE WITH 3 WAY RMU
NAME OF DWG. EXTERNAL STREET LIGHT POLE & FEEDER PILLAR PLAN	

AREA ANALYSIS			
S.N.	LAND USE	AREA (sq.mtr.)	%
1.	RESIDENTIAL	2288.78	63.58 %
2.	INFORMAL	078.56	02.18 %
3.	ROAD	1232.66	34.24%
	TOTAL	3600.00	100.00 %

SCHEME PLOTS DETAIL		
1.	PLOTS	NO. PLOTS
2.	RESIDENTIAL	16
3.	INFORMAL COMMERCIAL	2

SCALE - 1CM = 5 MTR.

	SCHEME BOUNDARY
	KHASRA LINE
	PLOT BOUNDARY

NOTE : ALL DIMENSIONS ARE IN METER

TOTAL AREA IN KH. NO. 730/196=3600.00 SQ. MTR