
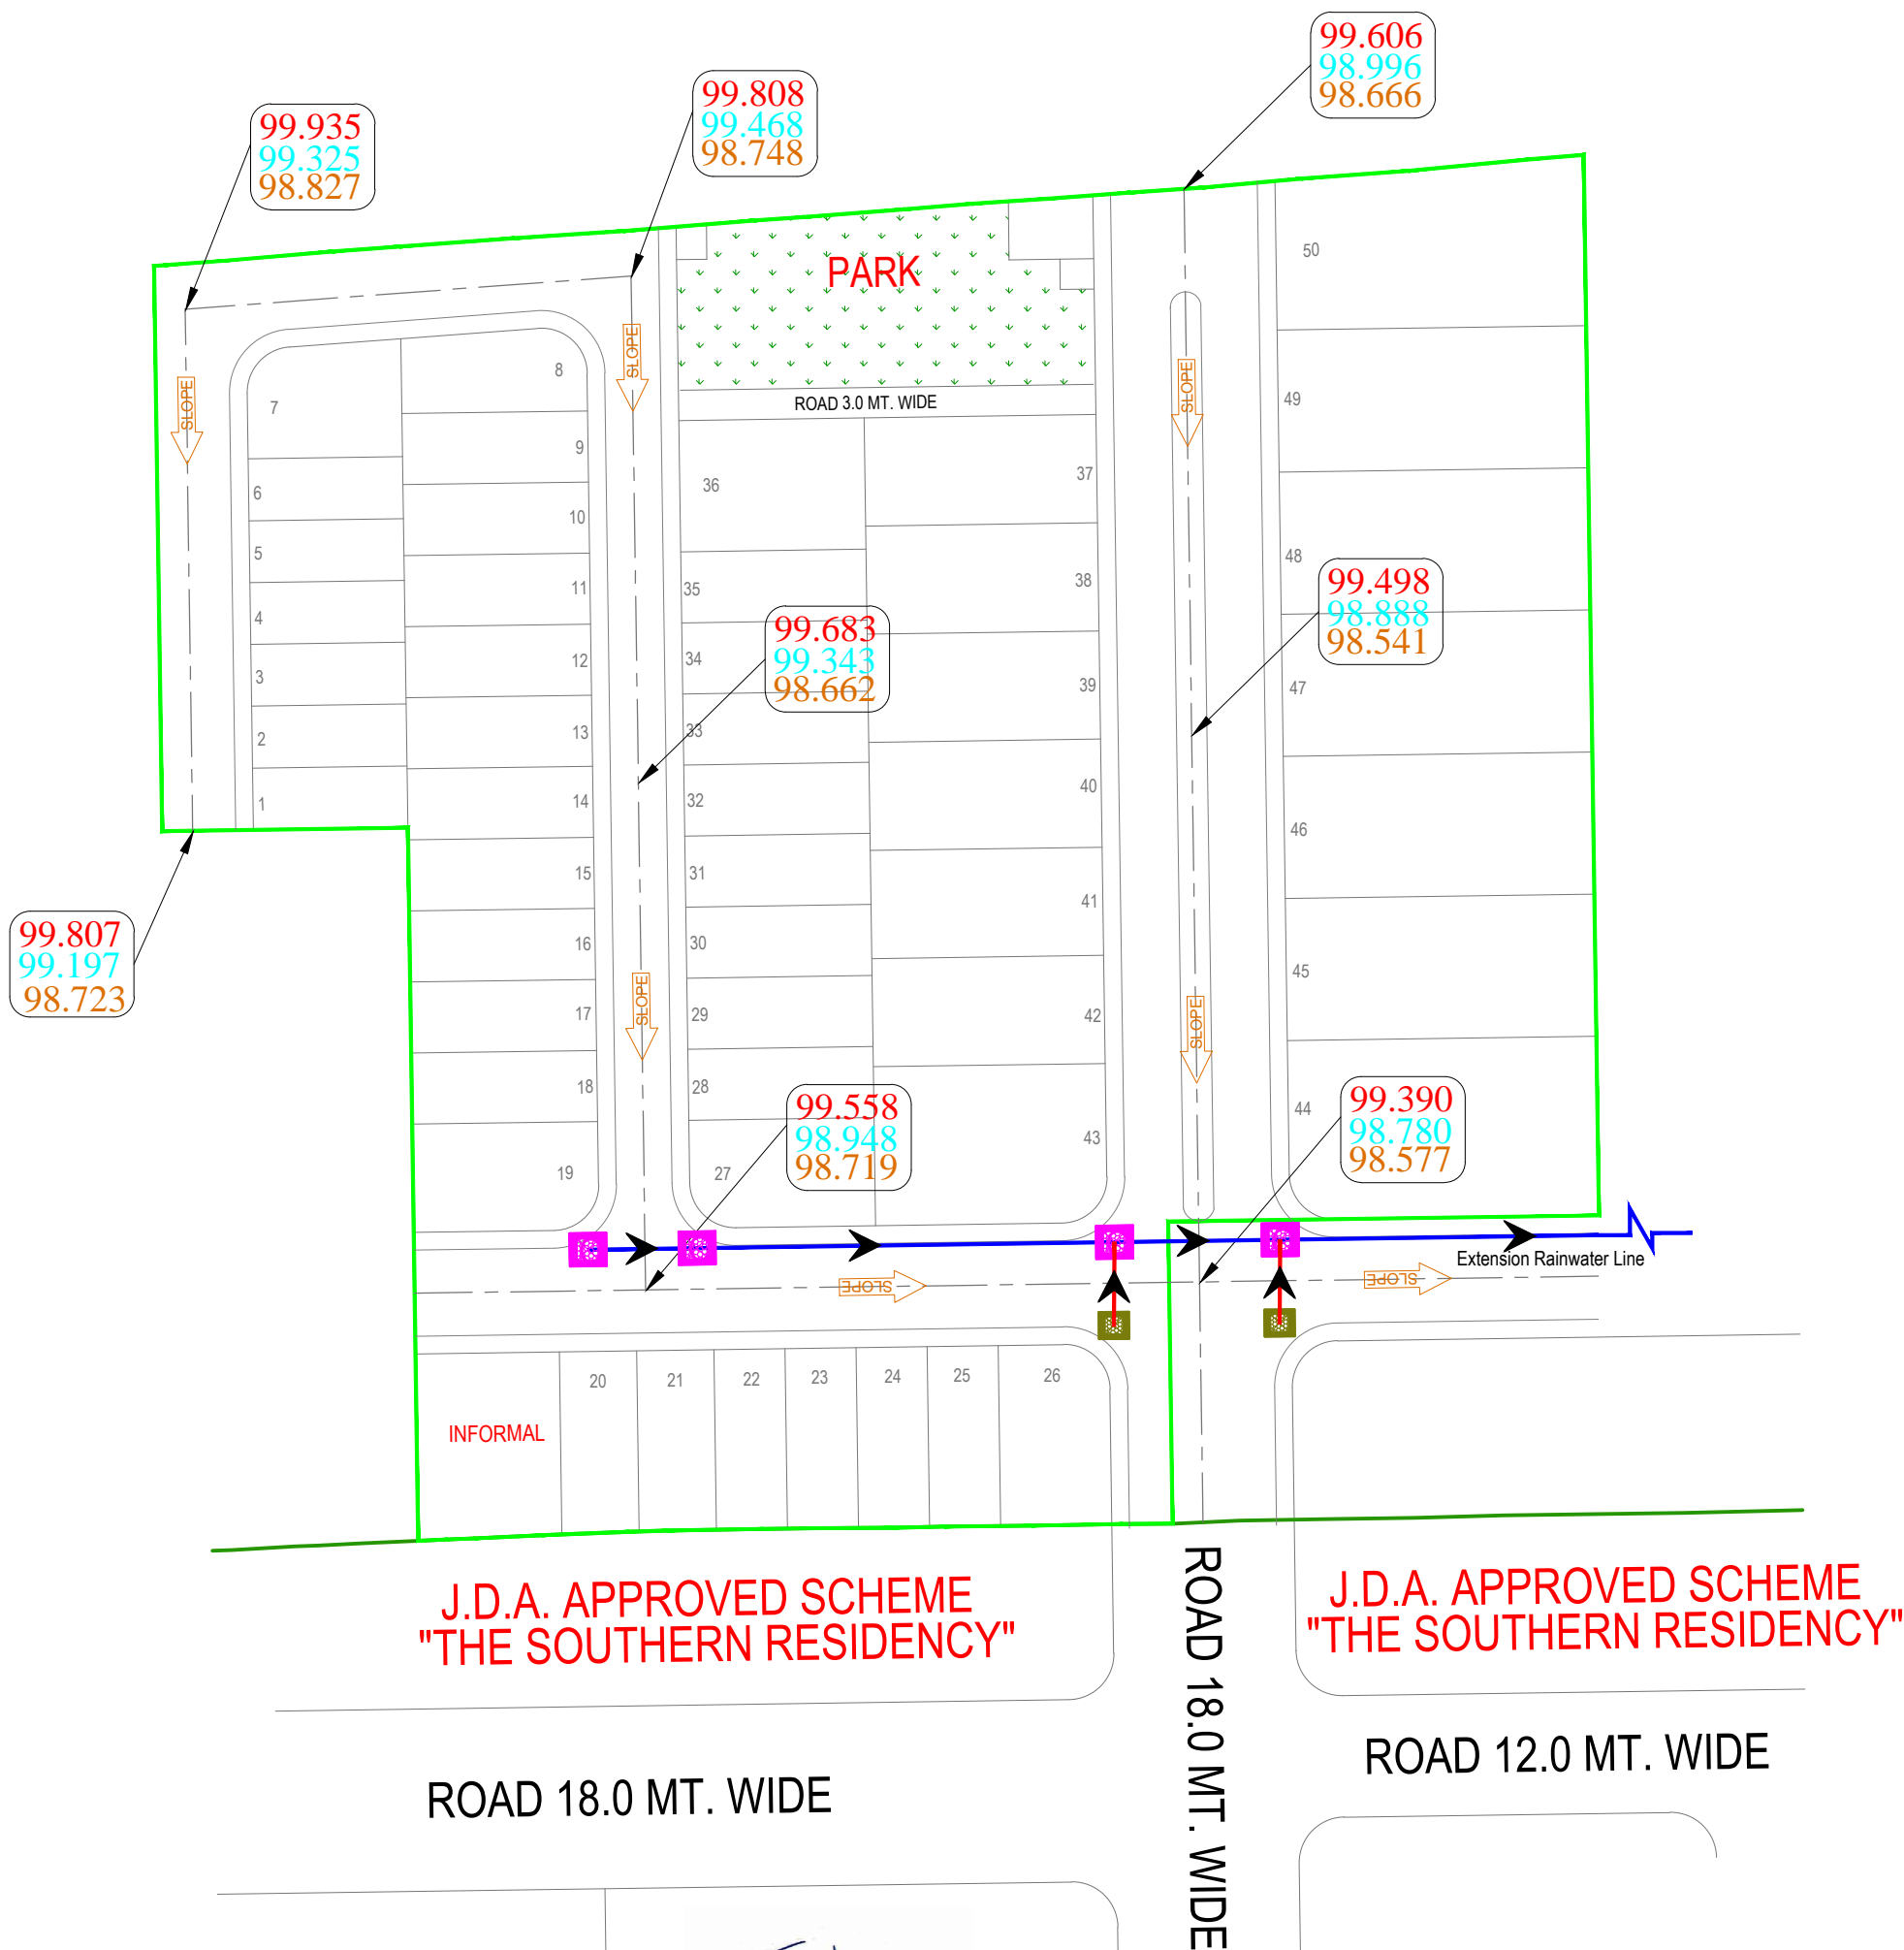


Layout Plan of Rain Water Harvesting System For "SOUTHERN VISTA"

IN KHASRA NO.: - 250/109.

AT VILLAGE :- JHUJHARPURA, TEH.: - CHAKSU, JAIPUR.

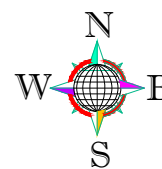

Tanish
Er. TANISH AGRAWAL
B. TECH (Civil)
Ser No. 021109

| | | | | | | | |
|---|--------------------------------|--|-------------------------------------|---|--|--|--------------|
| LAY-OUT PLAN OF | | LEGENDS :- Rain Water Harvesting Legends:- | | CONSULTANT:- | | NAME OF SCHEME :- | |
| (ROADS , <input type="checkbox"/> ELECTRICALS , <input type="checkbox"/> SEWER LINE <input type="checkbox"/> WATER SUPPLY <input type="checkbox"/> & RAIN WATER HARVESTING) <input checked="" type="checkbox"/> | | | | CIVIL TECH ENGINEERING SOLUTION <small>LAND SURVEY/SPS SURVEY/ENGINEERING DESIGN/CADD DESIGNING</small> Shiv Colony ,Near Poomima University, Sitapura (Rajasthan)-303905 Mob:-9664240082 Email:- civiltech930@gmail.com | | PROPOSED LAY OUT PLAN OF "SOUTHERN VISTA" IN KHASRA NO.:- 250/109. AT VILLAGE :- JHUJHARPURA, TEH.:- CHAKSU, JAIPUR. | |
| LEGENDS :- ROAD NETWORK | | | | | | | |
| Symbols/Line | Relation To | | | | | | |
| 0.000 | Proposed Road Finished Levels | | PRECAST MANHOLE 450 DIA X 900 | DRAWING TITLE:- LAYOUT PLAN OF RAIN WATER HARVESTING PLAN | | SCALE :- N.T.S | NORTH :- |
| 0.000 | Proposed Road Formation Levels | | PRECAST MANHOLE 600DIA X 900 | | | | |
| 0.000 | Existing Ground Levels | | 150 MM DWC PIPE | | | | |
| | Proposed Road Slope Direction | | 200 MM DWC PIPE | | | | |
| | Proposed Road Center Line | | Rainwater Harvesting Line Slope | | | | |
| | Proposed Road Carpeting Area | | Rainwater Harvesting Collection Pit | | | | |