

RSE 3 EXTENSION Water Supply			
S.No.	description	number	unit
1	90 mm HDPE pipe	846.0366	m
2	Number of Sluice valve	9	nos.



PROJECT:-
RSE 3 EXTENSION


LOCATION:-
SRIGANGANAGAR

DRAWING TITLE:-
WATER SUPPLY LAYOUT

DATE:- 29/07/2024
GENERAL NOTES:-

GENERAL NOTES:-


Er. Piyush Bhardwaj
B. Tech (Civil)

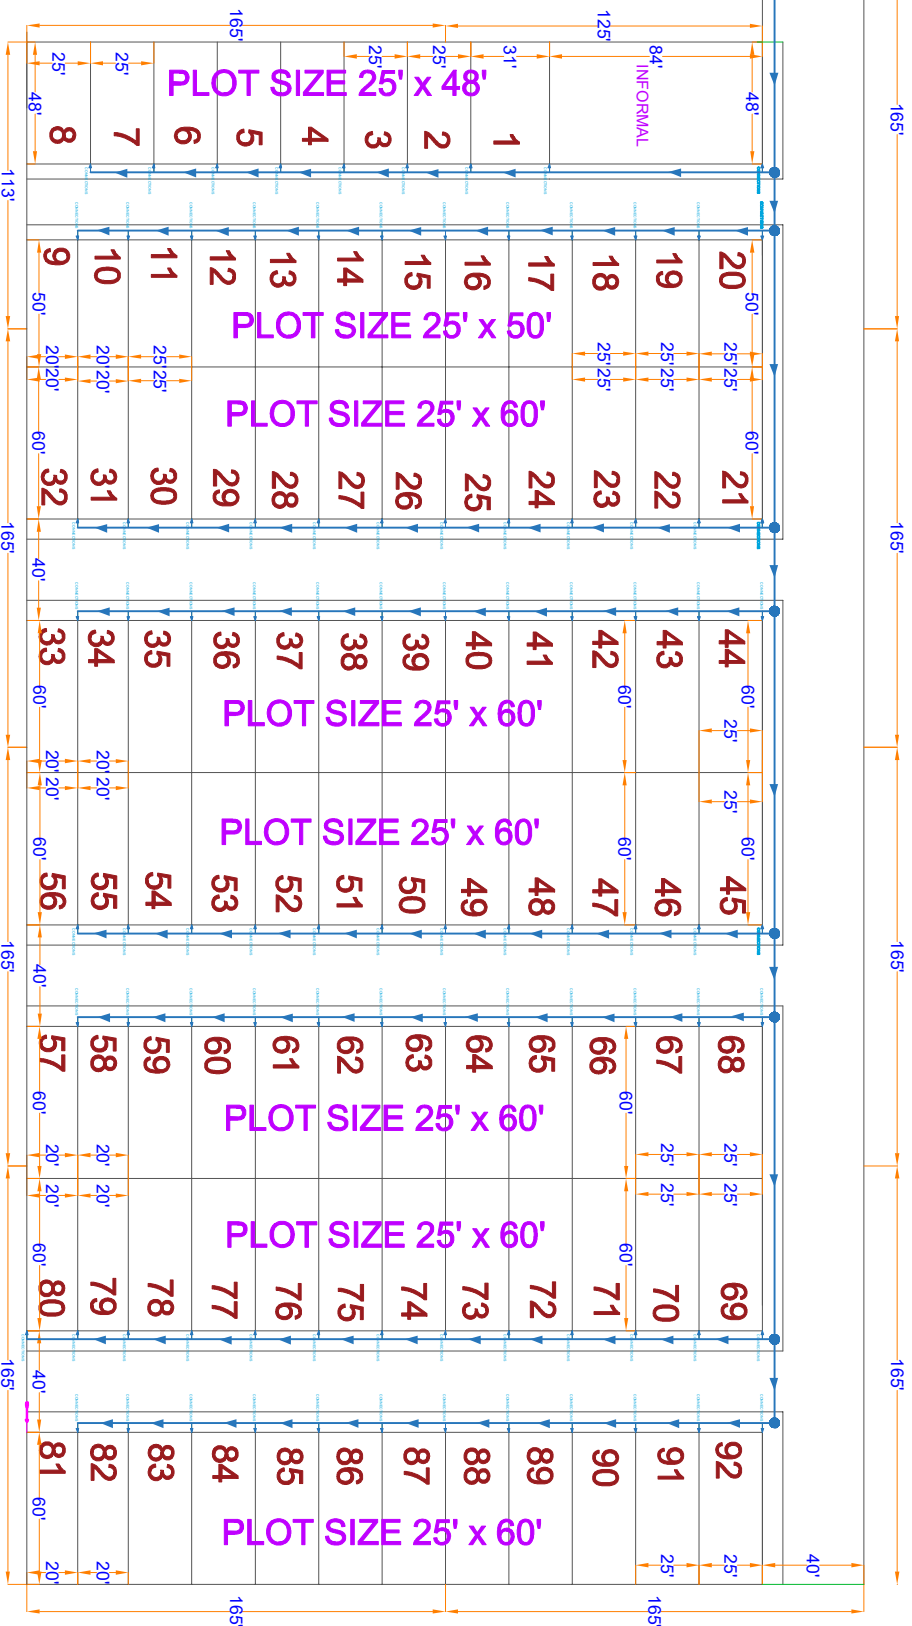

Address as per 90A Order
Killa No. 17/1, 24/1, 18, 19, 20, 21, 22, 23, Square No. 19 Chak 2 ML Teh. & Dist. Sri Ganganagar, (Raj) - 335001