




PROPOSED LAYOUT PLAN OF
" KEDIA ELITE "

UNDER KHASRA NO.- 542/1, 543/1.
AT REVENUE VILLAGE - BAGRU KHURD, TEH.- SANGANER, JAIPUR

LEGENDS :-		WATER SUPPLY NETWORK	Length (Mtr. / Nos.)
		90 mm DIA PIPE	524 Meter Pipe Length
		110 mm DIA PIPE	00 Meter Pipe Length
		200 mm DIA PIPE	00 Meter Pipe Length
		Water Line Slope	
		Tube Well	
		JUNCTION NO. PRESSURE ELEVATION	ESR & CWR
		PIPE NUMBER FLOW DIRECTION LENGTH DIAMETER	Tubewell

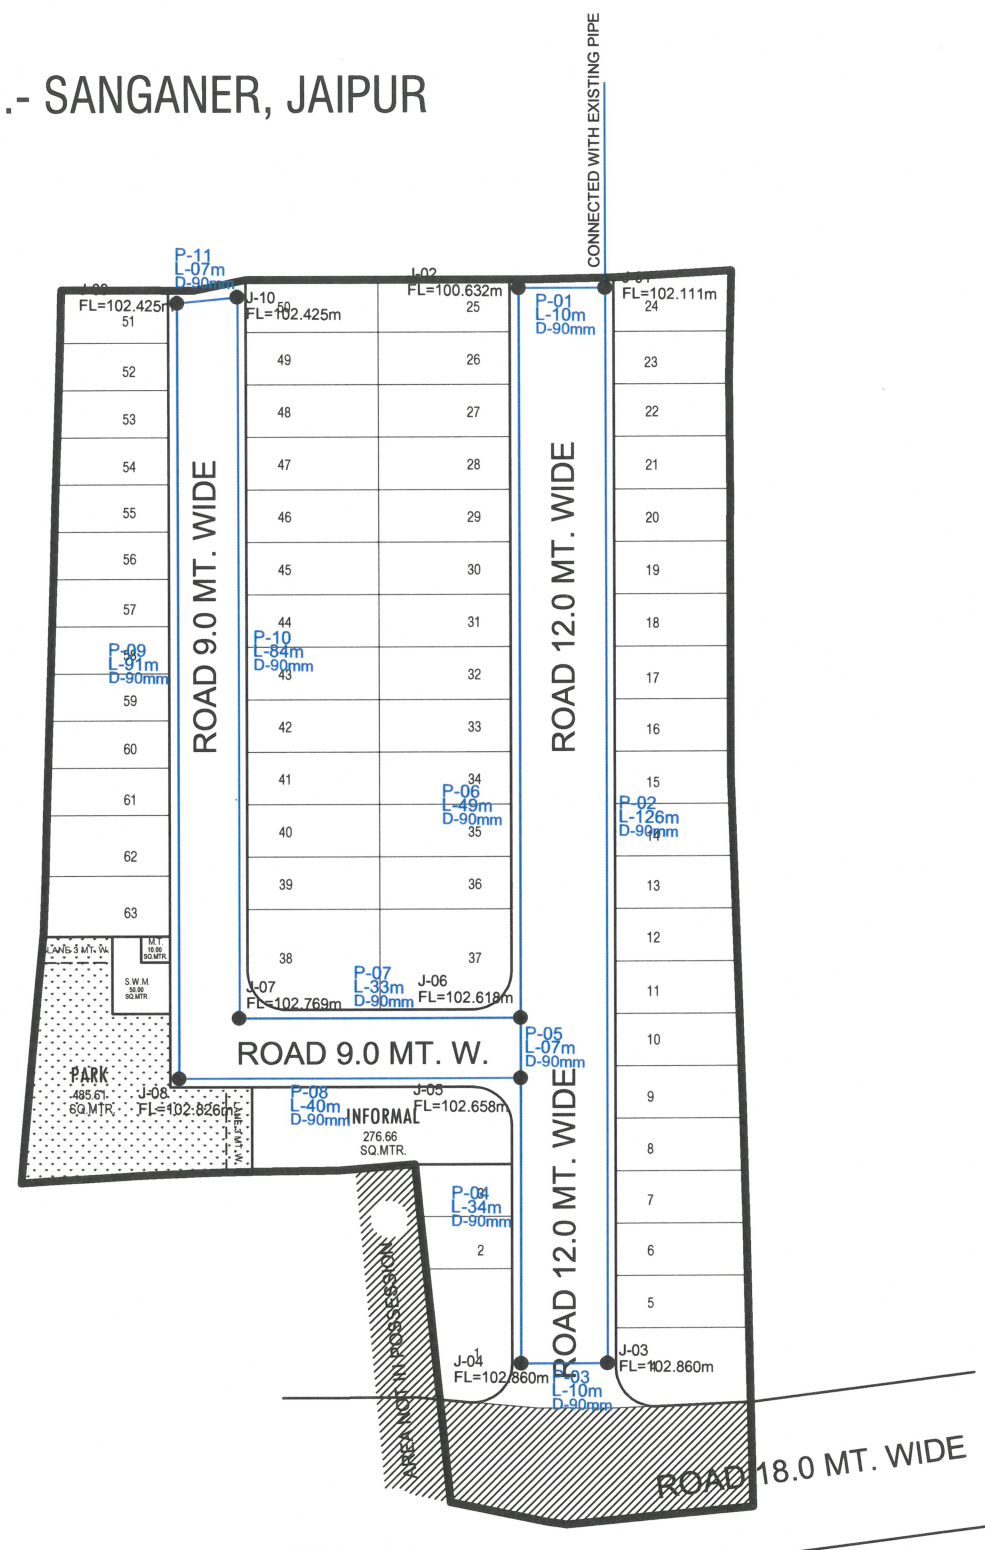

AREA ANALYSIS :-			
S.No.	LAND USED	AREA IN (SQ.MTR.)	(%)
1	RESIDENTIAL	5710.52	58.90 %
2	INFORMAL	276.66	02.85 %
TOTAL = (1+2)		5987.18	61.75 %
3	PARK	485.61	05.01 %
4	S.W.M.	50.00	00.52 %
5	M.T.	10.00	00.10 %
6	18 MTR WIDE ROAD	451.69	04.66 %
7	ROAD	2710.52	27.96 %
TOTAL = (3 TO 7)		3707.82	38.25 %
SCHEME AREA		9695.00	100.00 %

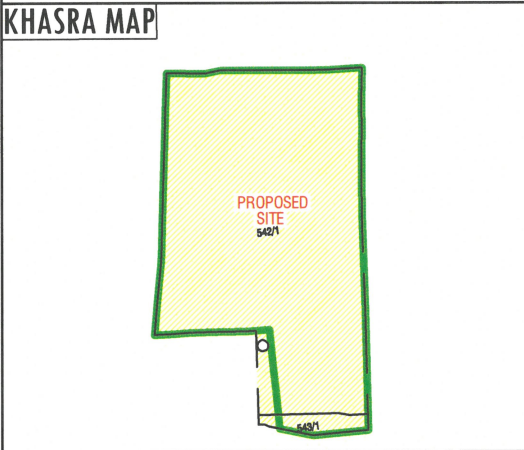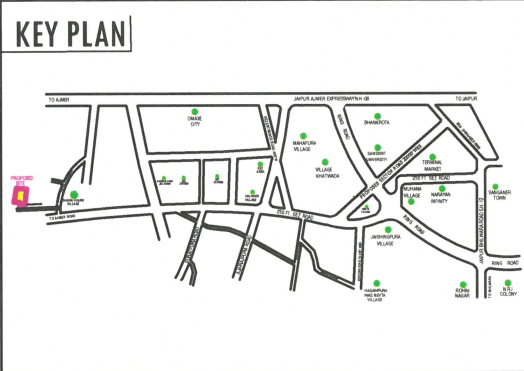

Anuj
ANUJ SHARMA
B. Tech. (Civil)

ANUJ SHARMA
EMAIL : SEIANUJ01@GMAIL.COM
MOB. : 9783766666
ADD. : 101, PRISM TOWER,OPP. POLICE HEADQUATER,
LALKOTHI SCHEME,TONK ROAD JAIPUR (RAJ.) 302015

LAYOUT PLAN OF WATER SUPPLY SYSTEM