
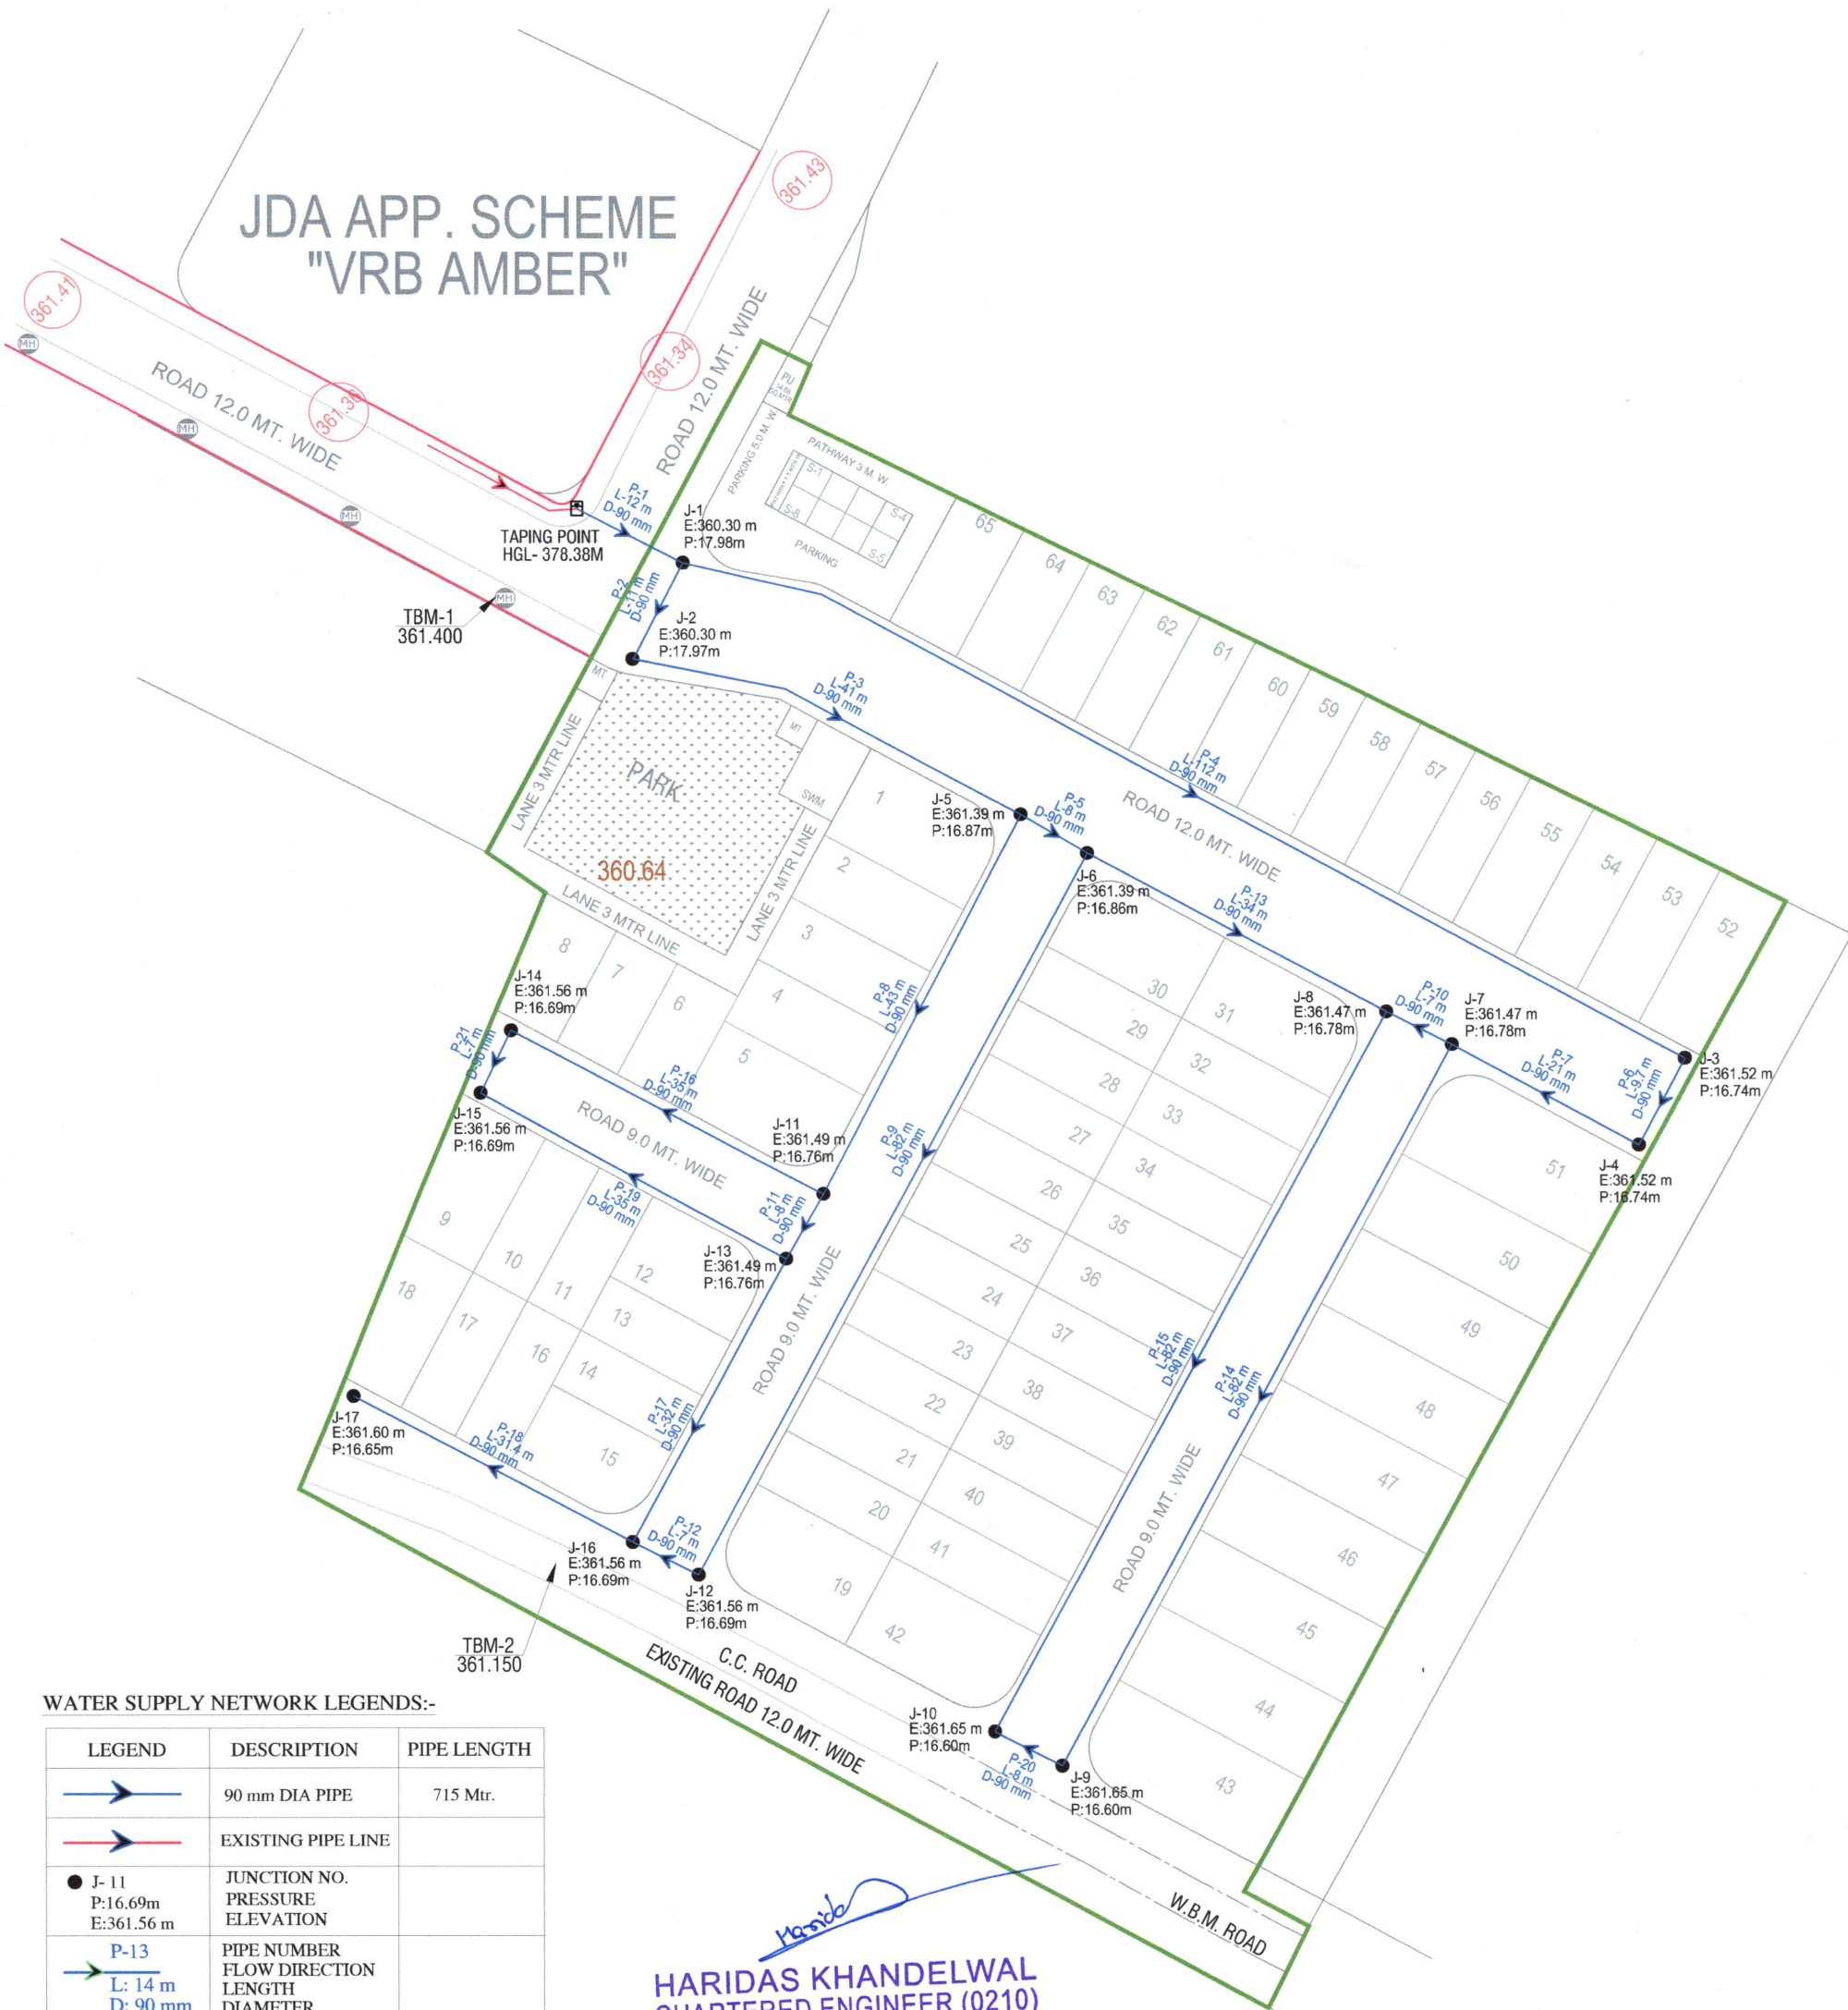


Layout Plan of Water Supply Distribution System For " KISSAN RESIDENCY "

KHASRA NO.-197, 555/84, PART OF .-197/1  
IN REVENUE- VILLAGE - JAISINGHPURA WAS NEVTA, TEH.- SANGANER, DIST. - JAIPUR, (RAJ.)

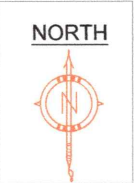

WATER SUPPLY NETWORK LEGENDS:-

LEGEND	DESCRIPTION	PIPE LENGTH
	90 mm DIA PIPE	715 Mtr.
	EXISTING PIPE LINE	
	JUNCTION NO. PRESSURE ELEVATION	
	PIPE NUMBER FLOW DIRECTION LENGTH DIAMETER	
	TAPING POINT	
	WATER LINE SLOPE	

*Harid*  
**HARIDAS KHANDLWAL**  
CHARTERED ENGINEER (0210)  
The Institution of Civil Engineer  
(India)

NOTES:-  
1. ALL DIMENSIONS ARE IN METER & DIAMETERS ARE IN MILLIMETER, UNLESS OTHERWISE MENTIONED.  
2. EARTH COVER PROVIDED ABOVE PIPE SHALL BE MINIMUM 1.0 M.  
3. PIPE MATERIAL HDPE.  
4. ALL LEVELS ARE BASED ON SITE TOPOGRAPHICAL SURVEY DRAWING.

DESIGN BY:-  
SHIV TECH SURVEYORS  
13, Kuber Complex, Lal Khedi Scheme, Jaipur.  
9958479111 980134433  
Email: shivtechsurveys@gmail.com

PROJECT NAME:-  
" KISSAN RESIDENCY "  
IN REVENUE- VILLAGE - JAISINGHPURA WAS NEVTA,  
TEH.- SANGANER, DIST. - JAIPUR, (RAJ.)

DRAWING TITLE:-  
LAYOUT PLAN OF WATER SUPPLY  
DISTRIBUTION SYSTEM

DRAWING NO.:- WS / VRB/ KR/ JPR/ 03	DATE:- 31-12-2024
REV:- R0	SHEET NO.:- 1 of 1