


Layout Plan of Water Supply Distribution System

"SOUTHERN VISTA"

IN KHASRA NO.: 250/109.
AT VILLAGE :- JHUJHARPURA, TEH.: CHAKSU, JAIPUR.

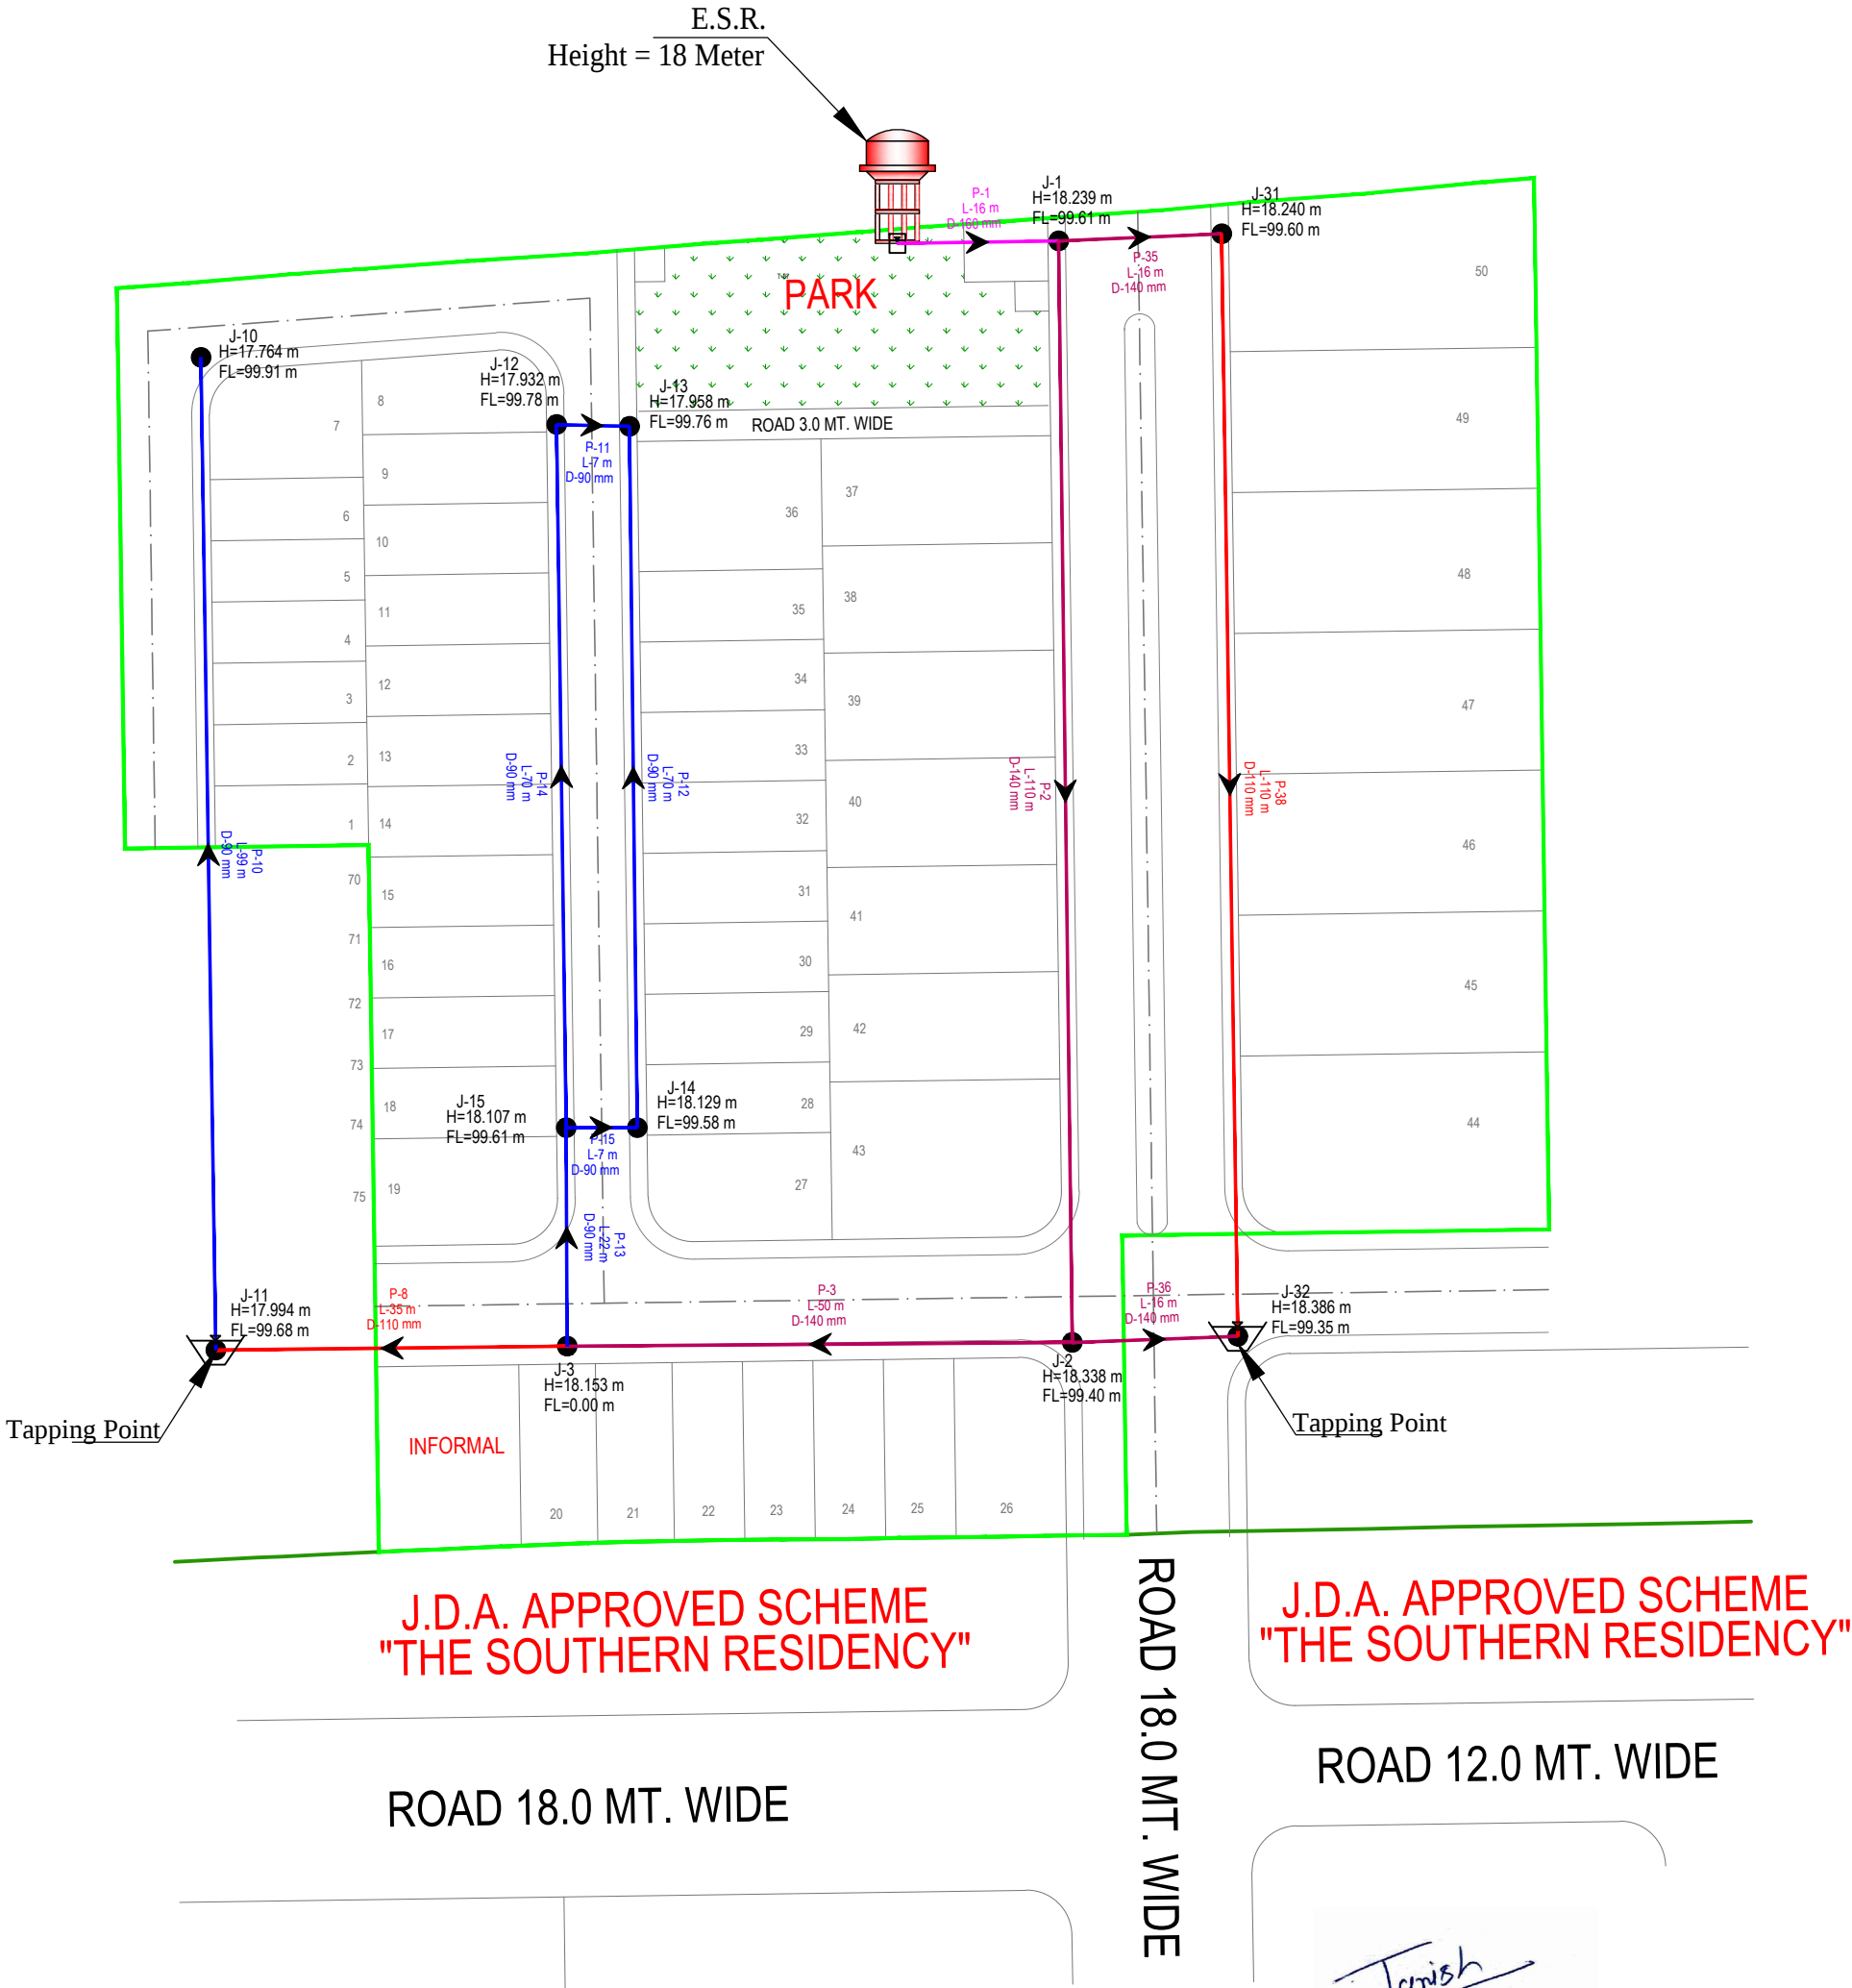

Tanish
Er. TANISH AGRAWAL
B. TECH (CIVIL)
Ser No. 021109

LAY-OUT PLAN OF		LEGENDS :	WATER SUPPLY NETWORK :	CONSULTANT:-	NAME OF SCHEME :-	
(ROADS , ☐ ELECTRICALS , ☐ SEWER LINE ☐ WATER SUPPLY ☒ & RAIN WATER HARVESTING) ☐			160 mm DIA PIPE	CIVIL TECH ENGINEERING SOLUTION LAND SURVEY/GPS SURVEY/ENGINEERING DESIGN/CADD DESIGNING Shiv Colony ,Near Poornima University, Sitapura (Rajasthan)-303905 Mob:-9664240082 Email:- civiltech930@gmail.com	PROPOSED LAY OUT PLAN OF "SOUTHERN VISTA" IN KHASRA NO.: 250/109. AT VILLAGE :- JHUJHARPURA, TEH.: CHAKSU, JAIPUR.	
			140 mm DIA PIPE			
			110 mm DIA PIPE			
			90 mm DIA PIPE			
			ESR & CWR			
Notes:- 1. ALL DIMENSIONS ARE IN METER & DIAMETERS ARE IN MILLIMETER, UNLESS OTHERWISE SPECIFIED. 2. EARTH COVER PROVIDED ABOVE PIPE SHALL BE MINIMUM 1.0 M. 3. PIPE MATERIAL HDPE PIPE.			Water Line Slope	DRAWING TITLE:-	SCALE :-	NORTH :-
	J- 12 H: 12.07m FL:100.34 m		Tube Well	Layout Plan of Water Supply Distribution System	N.T.S	
	P-11 L-32 m D-90 mm					
	JUNCTION NO. PRESSURE ELEVATION					
	PIPE NUMBER FLOW DIRECTION LENGTH DIAMETER					