



CHAK 2-E CHHOTI SQ. NO. 63

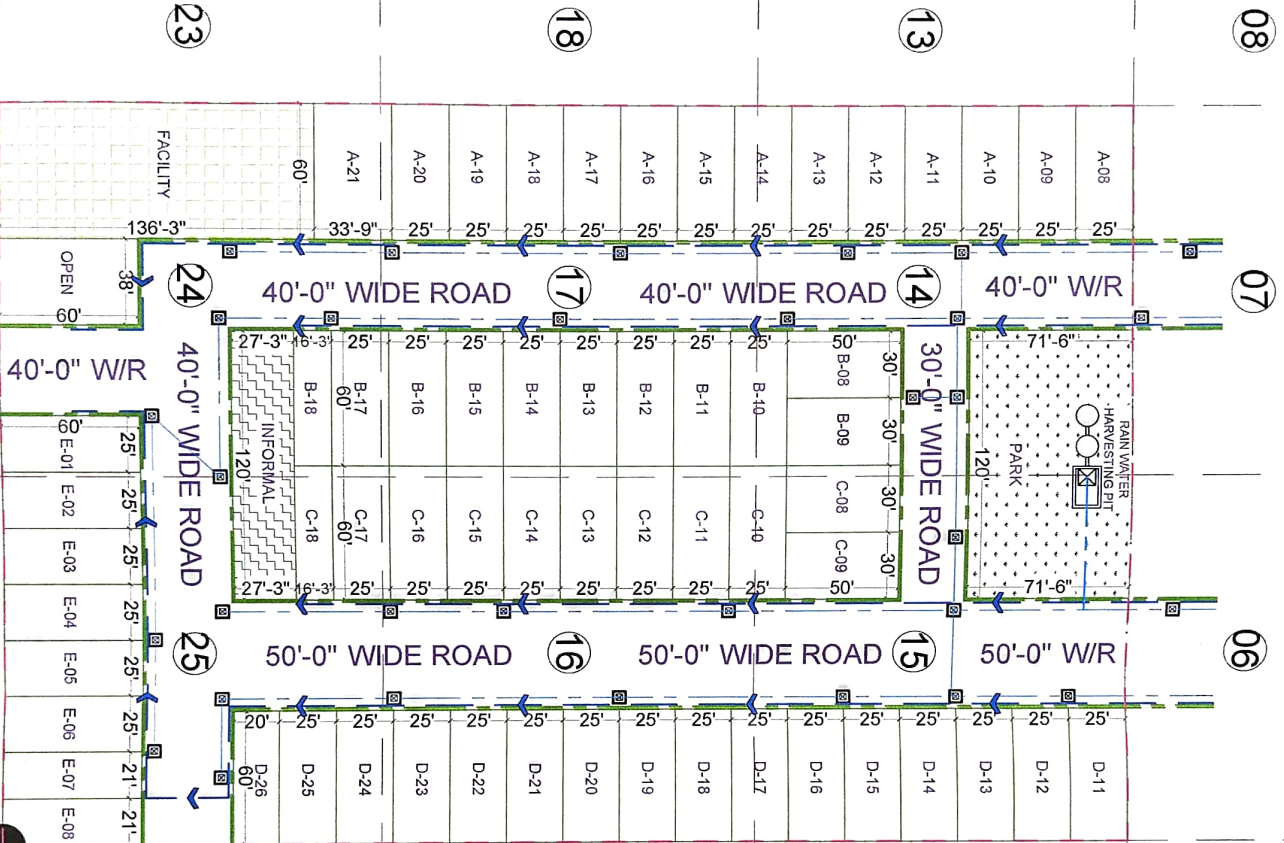

CHAK 2-E CHHOTI SQ. NO. 64

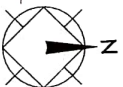

STAMP FOR APPROVAL

LEGENDA:

SYMBOL	QUANTITY	DESCRIPTION
1	-	OVERHEAD CONDUCTION CABLE
2	-	TRANSFORMER ON TWO-POLE STRUCTURE
3	-	3 PHASE (440 VOLT) P.O.C. LINE POLE
4	-	OP STRUCTURE
5	-	STREET LIGHT
6	-	SEWER DRAIN
7	-	MANHOLE FOR SEWER WATER
8	-	WATER SUPPLY MAINLINE
9	-	SEWER MANHOLE
10	-	200 MM DIAMETER PIPE
11	-	200 MM DIAMETER PIPE
12	-	200 MM DIAMETER PIPE

NOTES:

1. READ THIS DRAWING ALONG WITH RELEVANT ARCHITECTURAL, STRUCTURAL OR SERVICE DRAWINGS.
2. DO NOT SCALE. DRAWING SHOULD BE READ ONLY.
3. ANY DISCREPANCY TO BE BROUGHT TO THE NOTICE OF THE ARCHITECT BEFORE COMMENCEMENT OF WORK.
4. THIS DRAWING IS A PROPERTY OF DESIGN PORTAL AND SHALL NOT BE USED OR REPRODUCED IN ANY MANNER WITHOUT THE PERMISSION OF THE ARCHITECT.

CLIENT'S COPY CONTRACTOR'S COPY A.R.C.

DEALT BY: CHECKED BY: 9AHL

SCALE: N.T.S. DATE:

SHEET TITLE:

RAIN WATER, WASTE WATER & FRESH WATER SUPPLY AND CHAMBER ROUTE

LOCATION:

CHAK 2-E CHHOTI, SQ. NO. 63, KILLA NO. 14, 15, 16, 17, 24, 25

OWNER: ARCHITECT:

ARCHITECTS:
H-0 MODEL TOWN, 9th
GANGANAGAR, RAJ.
PIN-335001
+91-7916161801



DESIGN PORTAL
E-MAIL: ARCHITECT@DESIGNPORTAL.IN