



RSE 9 D BLOCK RAINWATER									
S No.	RAINWATER MANHOLE CHAMBER (R.W.C.)		LENGTH (FT IN)		LENGTH (METRE)		SLOPE		MANHOLE
	FROM	TO	FEET	INCH	M	MM	MM	MM	COVER DIAMETER
1	1	20	20	0	6	20	900	600	600
2	2	32	30	0	9	30	800	600	600
3	3	7	4	0	1	30	800	600	600
4	4	3	37	6	11	20	900	600	600
5	5	4	37	6	11	20	900	600	600
6	6	5	75	0	23	20	900	600	600
7	7	6	37	6	11	20	900	600	600
8	8	7	37	6	11	20	900	600	600
9	9	8	37	6	11	20	900	600	600
10	10	9	37	6	11	20	900	600	600
11	11	10	37	6	11	20	900	600	600
12	12	11	37	6	11	40	900	600	600
13	13	12	37	6	11	20	900	600	600
14	14	13	37	6	11	20	900	600	600
15	15	14	37	6	11	20	900	600	600
16	16	15	37	6	11	20	900	600	600
17	17	16	37	6	11	20	900	600	600
18	18	17	37	6	11	20	900	600	600
19	19	18	37	6	14	40	900	600	600
20	20	19	OUT	0	6	20	900	600	600
21	21	38	37	6	18	20	900	600	600
22	22	38	57	6	18	20	900	600	600
23	23	38	37	6	11	20	900	600	600
24	24	35	37	6	11	20	900	600	600
25	25	35	37	6	11	20	900	600	600
26	26	32	37	6	11	20	900	600	600
27	27	31	37	6	11	20	900	600	600
28	28	31	37	6	9	20	900	600	600
29	29	30	31	0	18	20	900	600	600
30	30	29	30	0	11	20	900	600	600
31	31	27	28	37	6	11	20	900	600
32	32	26	27	37	6	11	20	900	600
33	33	25	26	37	6	11	20	900	600
34	34	24	25	37	6	11	20	900	600
35	35	23	24	37	6	11	20	900	600
36	36	22	23	37	6	11	20	900	600
37	37	21	22	37	6	11	20	900	600
38	38	20	21	45	14	20	900	600	600

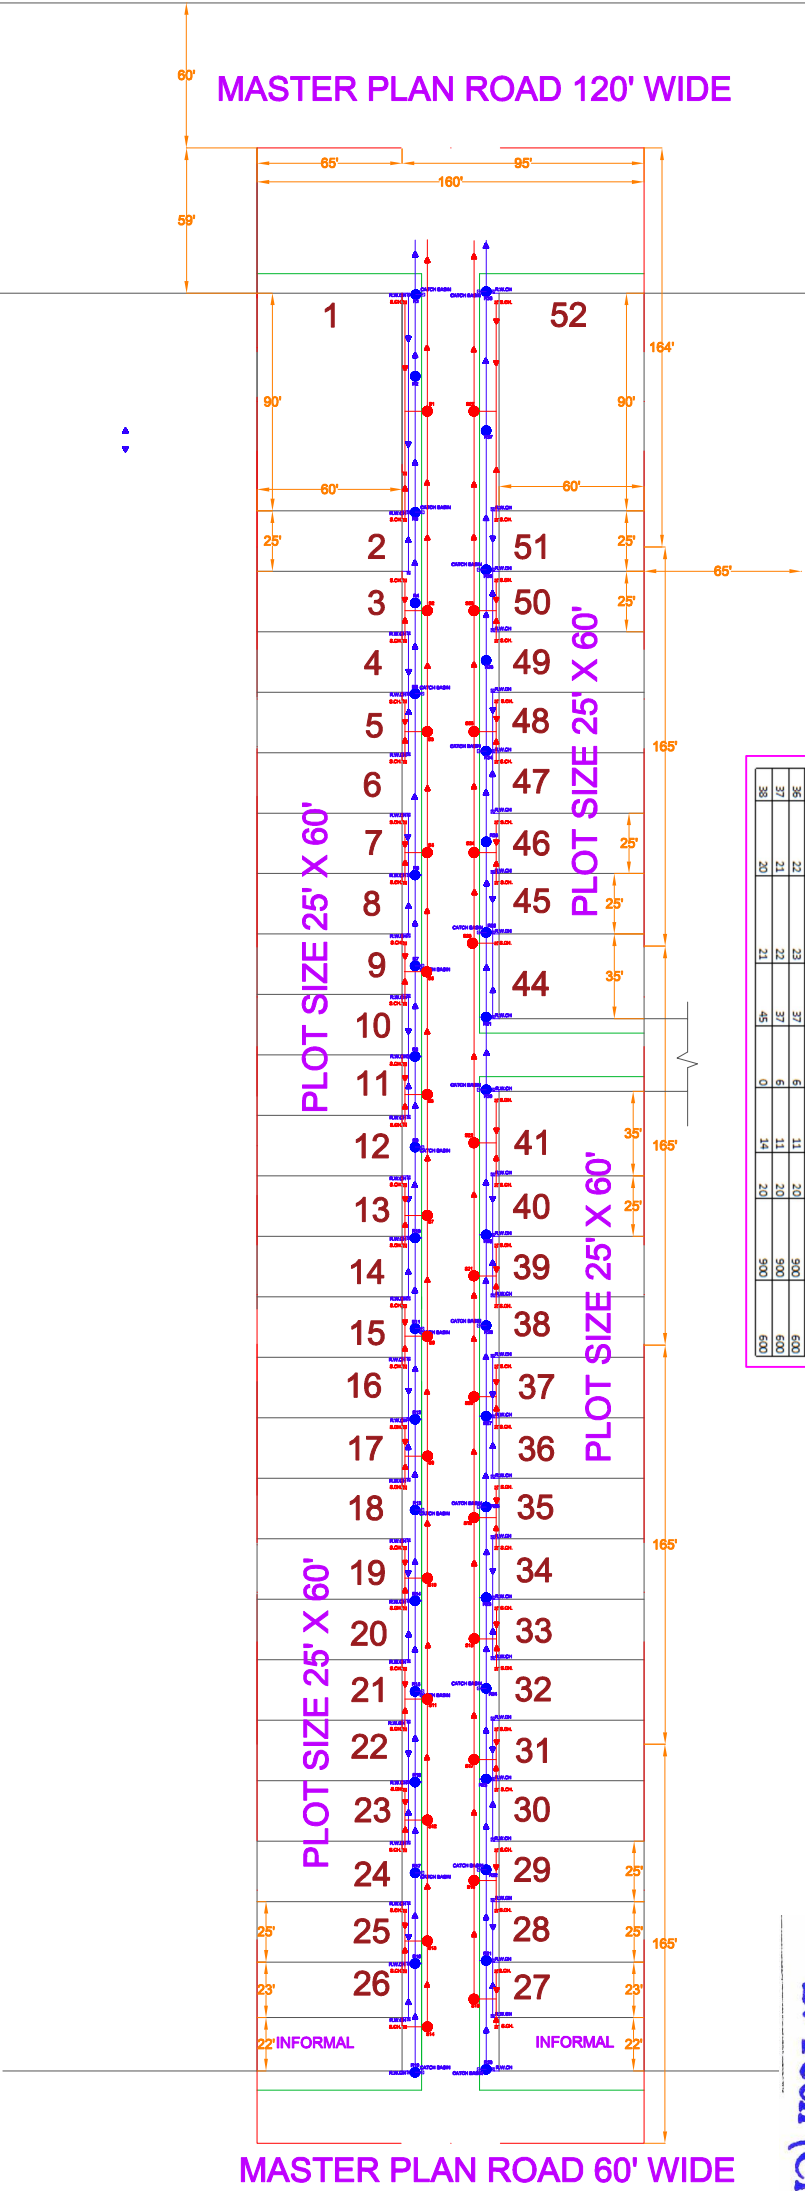

Ef. Piyush Bhardwaj
B. Tech (Civil)

Address as per approved Layout Plan vide Letter No. : Niyojan/2024/212, Dated 07/05/2024 :-
Killa No.3/1, 4/1, 7/1, 14/1, 8/1, 13/1, 17/1, 18/1, 23/1, 24/2, Square No. 39 Chak 3A Chotti at Teh. & Dist. Sri Ganganagar (Raj.)

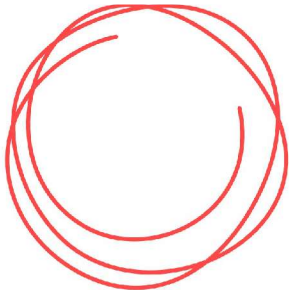

PROJECT:-
RSE 9 D BLOCK

LOCATION:-
SRIGANGANAGAR

DRAWING TITLE:-
RAINWATER LAYOUT

DATE:-
29/07/2024

GENERAL NOTES:-