


SHEET NO. 01

TITLE: -

SUBMISSION DRAWING
STILT FLOOR DRAINAGE
LAYOUT PLAN

DATE : 07-01-2025

SCALE: - 1:100

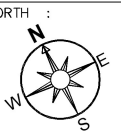

PROPOSED RESIDENTIAL
APARTMENT AT AURALLIS ,
A-22. SHANTI PATH ,TILAK
NAGAR JAIPUR ,UPASNA
INFRA LLP

ARCHITECT :


m | a | r | c | h | i | t | e | c | t | s pvt. ltd.

Jaipur - Bangalore - Hyderabad
Plot No. -1, Greenwoods, Lal Kothi Scheme,
Sahkar Marg Jaipur-302001
Tel : 91 141 4299999
email - studio@maarchitects.in,
web - www.maarchitects.in

OWNER

ARCHITECTS

STILT FLOOR PLAN

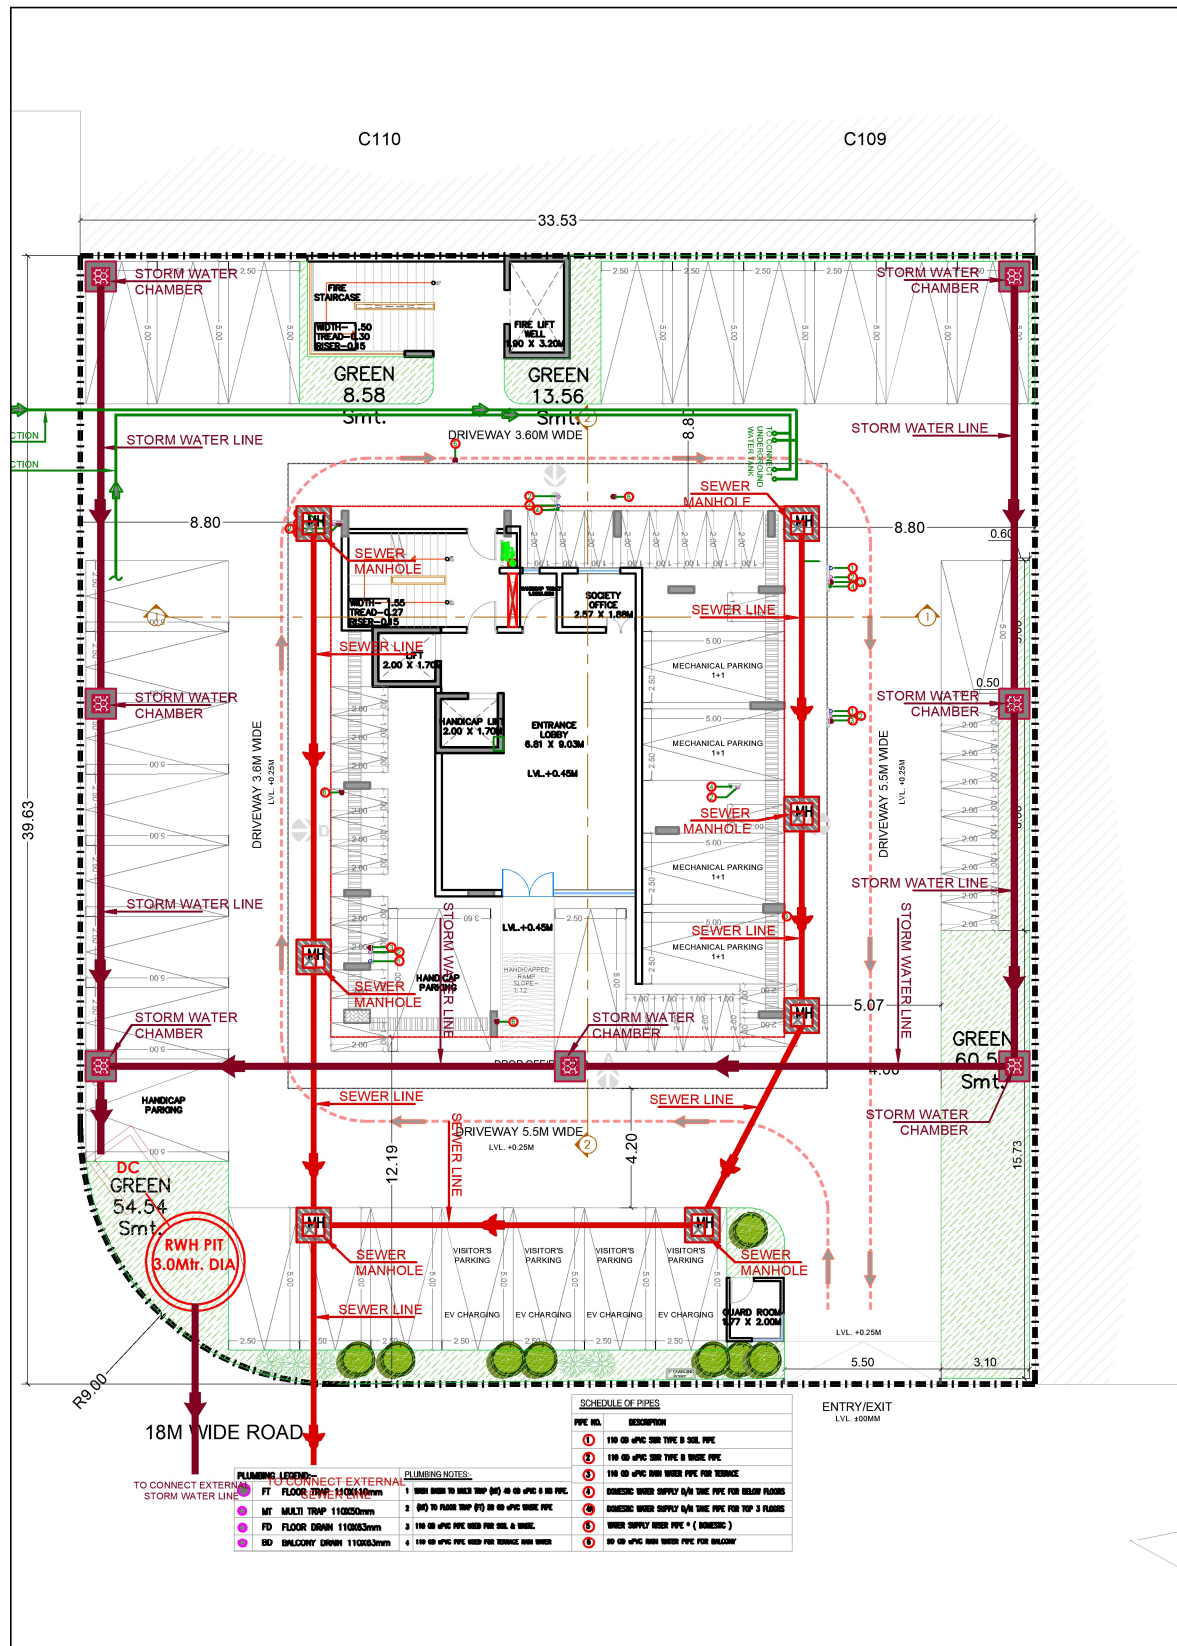


SHEET NO. 01

TITLE: -

KONANATH BEHARA
ARCHT (CIVIL)

SUBMISSION DRAWING
BASEMENT DRAINAGE LAYOUT PLAN

DATE : 07-01-2025

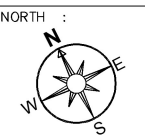

SCALE: - 1:100

PROPOSED RESIDENTIAL
APARTMENT AT AURALLIS ,
A-22. SHANTI PATH ,TILAK
NAGAR JAIPUR ,UPASNA
INFRA LLP

ARCHITECT :
m | a | r | c | h | i | t | e | c | t | s pvt. ltd.
Jaipur - Bangalore - Hyderabad
Plot No. -1, Greenwoods, Lal Kothi Scheme,
Sahkar Marg Jaipur-302001
Tel : 91 141 4299999
email - studio@maarchitects.in,
web - www.maarchitects.in

OWNER

ARCHITECTS

C110

C109



33.53

8.80

8.80

SEWERAGE SUMP WITH 2 NOS. SUBMERSIBLE PUMP
(1 WORKING+1 STAND BY)
SIZE (1500x1500x2000)
HEAVY DUTY DOUBLE SEAL MANHOLE COVER WITH
RISER - 0.45

PROPOSED UNDERGROUND
WATER TANK
FIRE WATER TANK - 75 KL
RAW WATER TANK - 20 KL
DOM. WATER TANK - 25 KL

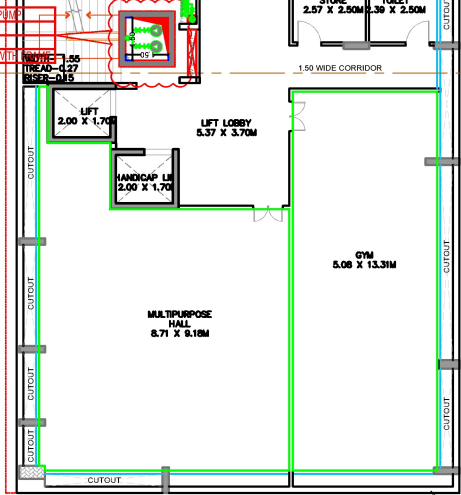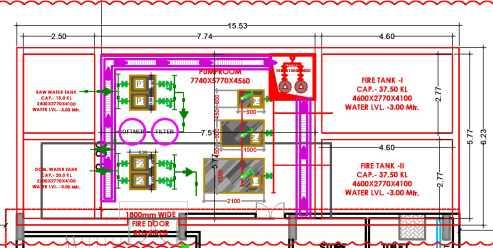

Multipurpose Carpet	936.83 sq.ft
Gym Carpet	726.99 sq.ft

12.19

18M WIDE ROAD


BASEMENT

PROPOSED RESIDENTIAL
APARTMENT AT AURALLIS ,
A-22. SHANTI PATH ,TILAK
NAGAR JAIPUR ,UPASNA
INFRA LLP

Jaipur - Bangalore - Hyderabad
Plot No. -1, Greenwoods, Lal Kothi Scheme,
Sahkar Marg Jaipur-302001
Tel : 91 141 4299999
email - studio@maarchitects.in,
web - www.maarchitects.in

ARCHITECTS


SHEET NO. 01

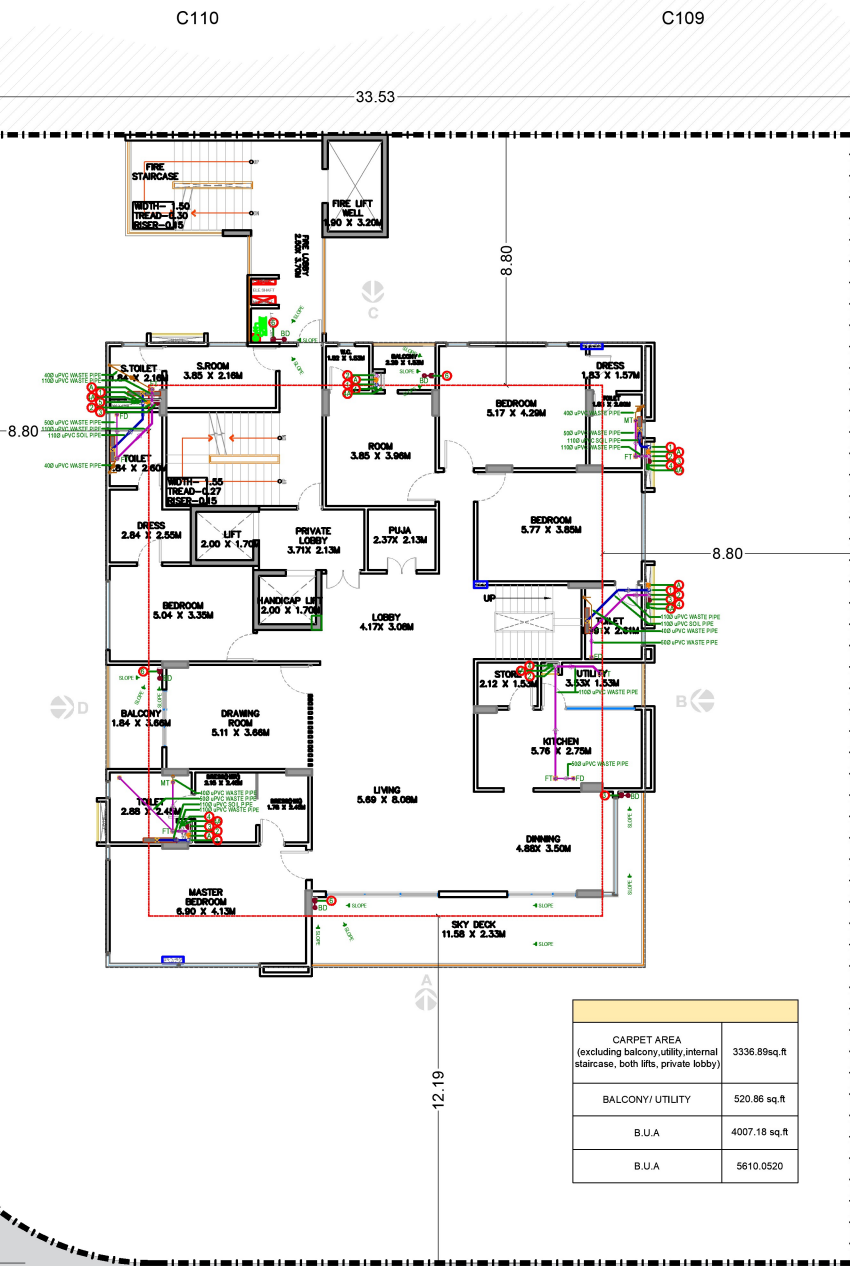

SUBMISSION DRAWING
11TH FLOOR DRAINAGE
LAYOUT PLAN

DATE : 07-01-2025

SCALE: - 1:100

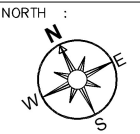

PROPOSED RESIDENTIAL
APARTMENT AT AURALLIS ,
A-22. SHANTI PATH ,TILAK
NAGAR JAIPUR ,UPASNA
INFRA LLP


ARCHITECT :

m | a | r | c | h | i | t | e | c | t | s pvt. ltd.

Jaipur - Bangalore - Hyderabad
Plot No. -1, Greenwoods, Lal Kothi Scheme,
Sahkar Marg Jaipur-302001
Tel : 91 141 4299999
email - studio@maarchitects.in,
web - www.maarchitects.in

OWNER

ARCHITECTS

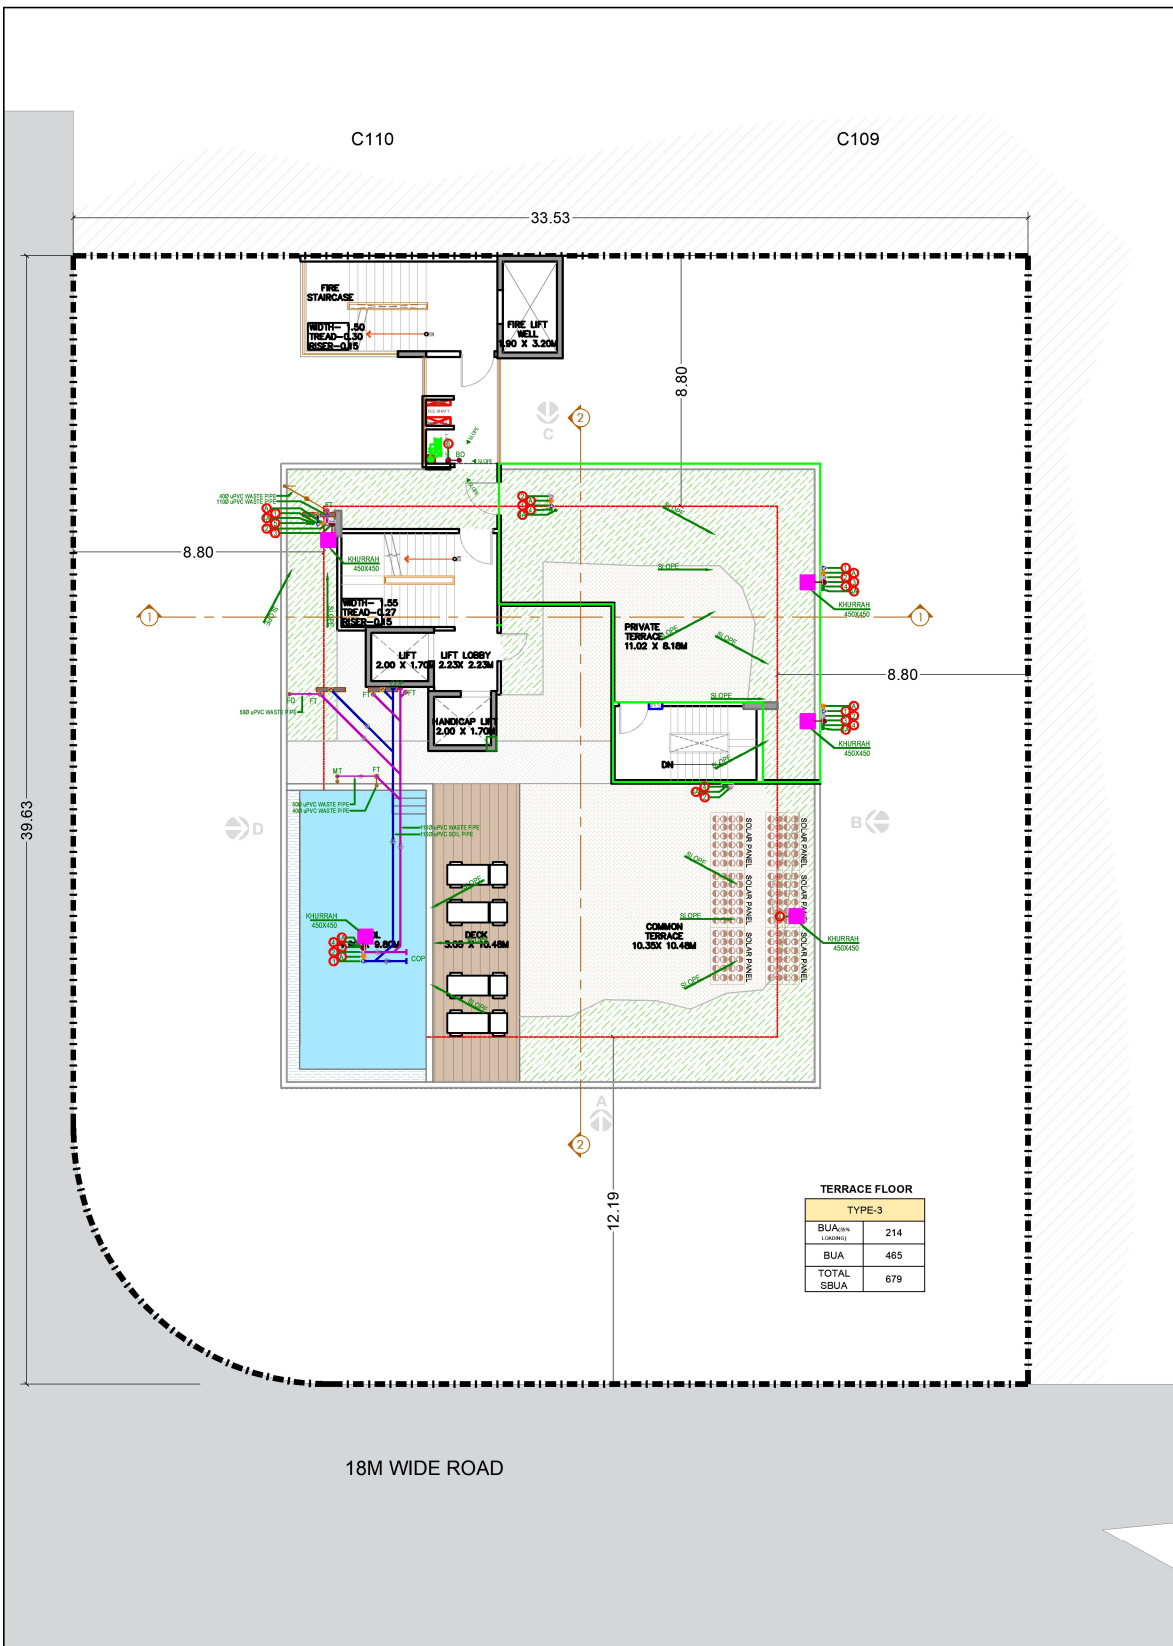


TERRACE FLOOR	
TYPE-3	
BUA _{Area}	214
BUA	465
TOTAL SBUA	679

SUBMISSION DRAWING
11TH FLOOR DRAINAGE
LAYOUT PLAN

DATE : 07-01-2025

SCALE : - 1:100

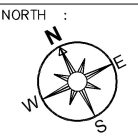

PROPOSED RESIDENTIAL
APARTMENT AT AURALLIS ,
A-22. SHANTI PATH ,TILAK
NAGAR JAIPUR ,UPASNA
INFRA LLP

ARCHITECT :

m | a | r | c | h | i | t | e | c | t | s pvt. ltd.
Jaipur - Bangalore - Hyderabad
Plot No. -1, Greenwoods, Lal Kothi Scheme,
Sahkar Marg Jaipur-302001
Tel : 91 141 4299999
email - studio@maarchitects.in,
web - www.maarchitects.in

OWNER

ARCHITECTS

TERRACE FLOOR PLAN