


DRAWING TITLE: EXTERNAL ELECTRICAL CONNECTION WITH CHARGER, TRANSFORMER PLAN	
FT	ELECTRICAL CABLE CHARGER
	FEDDER TILLAR FOR ELECTRICAL DISTRIBUTION SYSTEM
	110KV/415V, 50KVA TRANSFORMER ON 2-POLE STRUCTURE WITH 3 WAY RMD

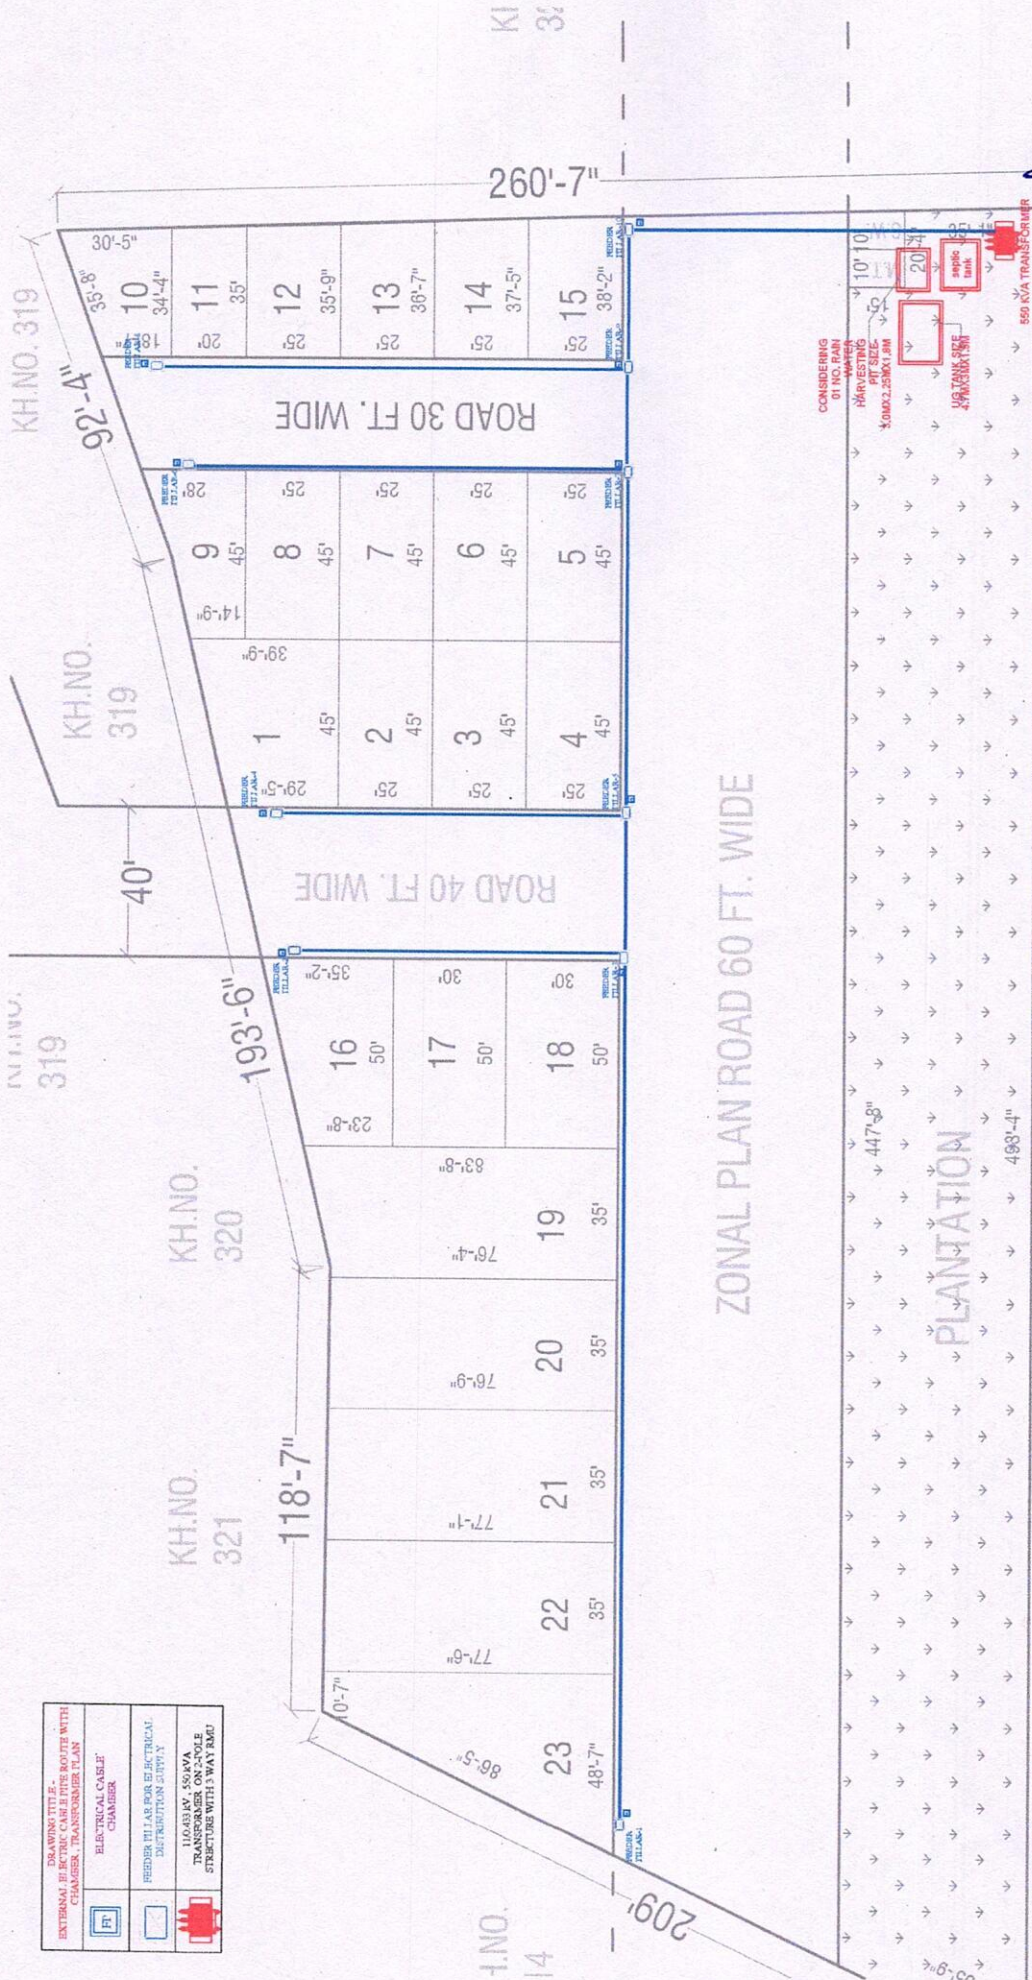

APPLICANT'S LAND BOUNDARY

493'-4"
KH NO 322/1

AMBEY NAGAR SECTOR-B
KHASRA NO.-322 AT VILLAGE KUDI BHAGTASNI AT JODHPUR