


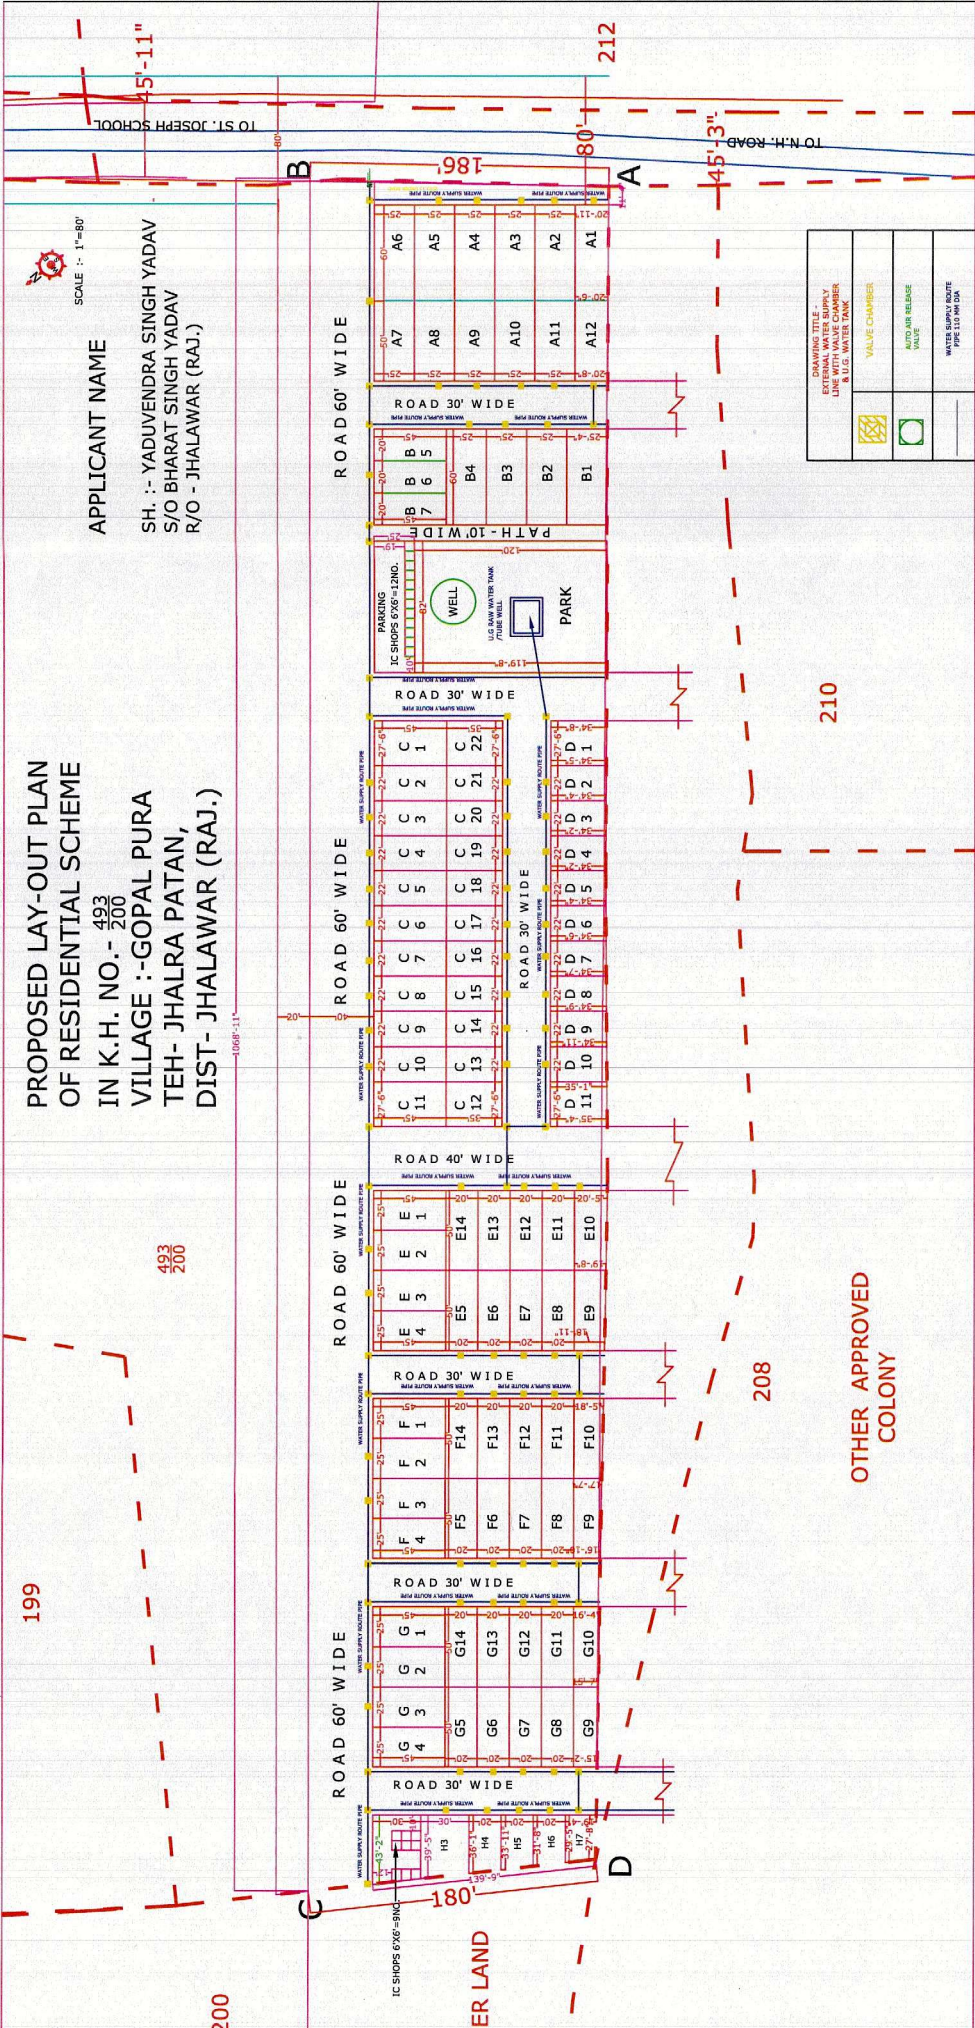

PROPOSED LAY-OUT PLAN
OF RESIDENTIAL SCHEME
IN K.H. NO.- 493
200
VILLAGE :-GOPAL PURA
TEH- JHALRA PATAN,
DIST- JHALAWAR (RAJ.)

APPLICANT NAME

SH. :- YADUVENDRA SINGH YADAV
S/O BHARAT SINGH YADAV
R/O - JHALAWAR (RAJ.)

SCALE :- 1"=80'

USE K. H. NO.- ANALYSIS

KH.NO.	AREA BIGHA	AREA BISWA
493 200	07	0.02
TOTAL	07 BIGHA 2 BISWA	

LAND USE OF PART KH. NO. 493
TOTAL AREA 7 BIGHA 2 BISWA

	AREA	%
RESIDENTIAL	1000.06 SQ.F.	51.84 %
I.C./PARKING	3290.00 SQ.F.	1.70 %
PARK	9825.47 SQ.F.	5.09 %
UNDER ROAD	1503.13 SQ.F.	1.29 %
ROAD	77472.24 SQ.F.	40.08 %
TOTAL AREA	193297.5 SQ.F.	100 %

KHASRA BOUNDARY, A TO D
SHOWN THUS

SING /ARCHI./ ENGINEERS

SING /OWNER

DINESH KUMAR
CIVIL ENG. JHALAWAR

Signature