


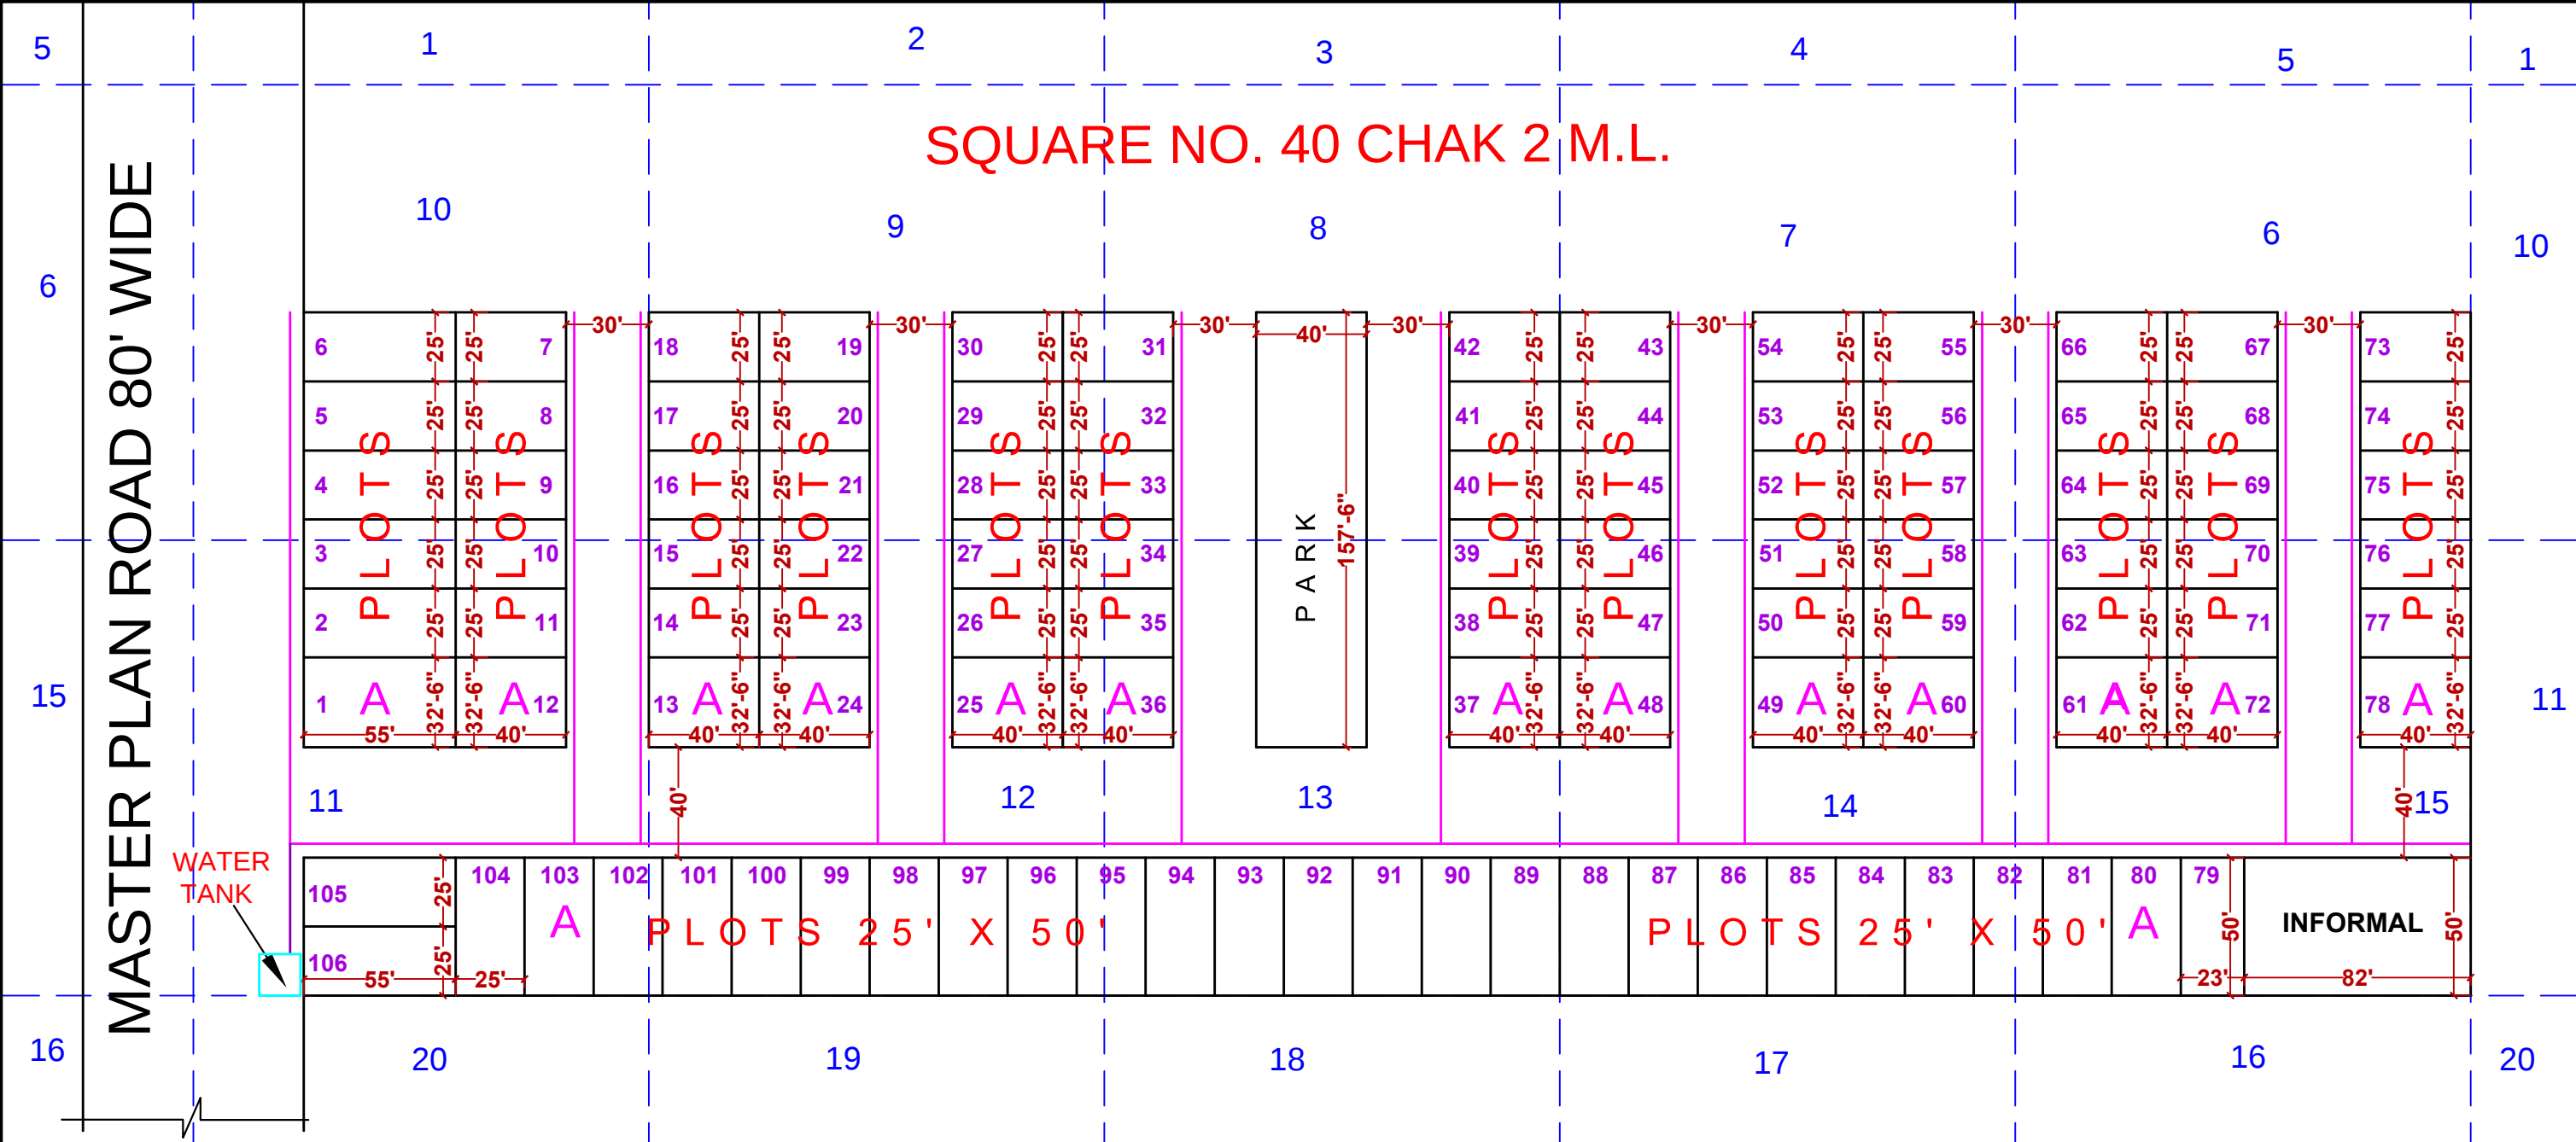

LAYOUT - PLAN

REFERENCE :-

- 1. WATER SUPPLY LINE :-
- 2. WATER SUPPLY MAIN LINE :-

PROPOSED LAYOUT PLAN FOR WATER SUPPLY LINE IN KILLA NO. 6 TO 10(EACH PART)11 TO 15 SQUARE NO. 40 CHAK 2 M.L. Teh.& Dist. SRI GANGANAGAR (RAJ.)

Er. Mukesh Kumar Verma
Bachelor of Technology (Civil)
s.no. (025685)
Consultant Engineer
Layout Planning
Land Surveyor

