


Layout Plan of Water Supply Distribution System


" JANARDANA CITY "

ग्राम :- खटवाडा , तहसील - सोंगानेर , जिला - जयपुर, राजस्थान

JDA APPROVED PLOT
CMJAY 3A

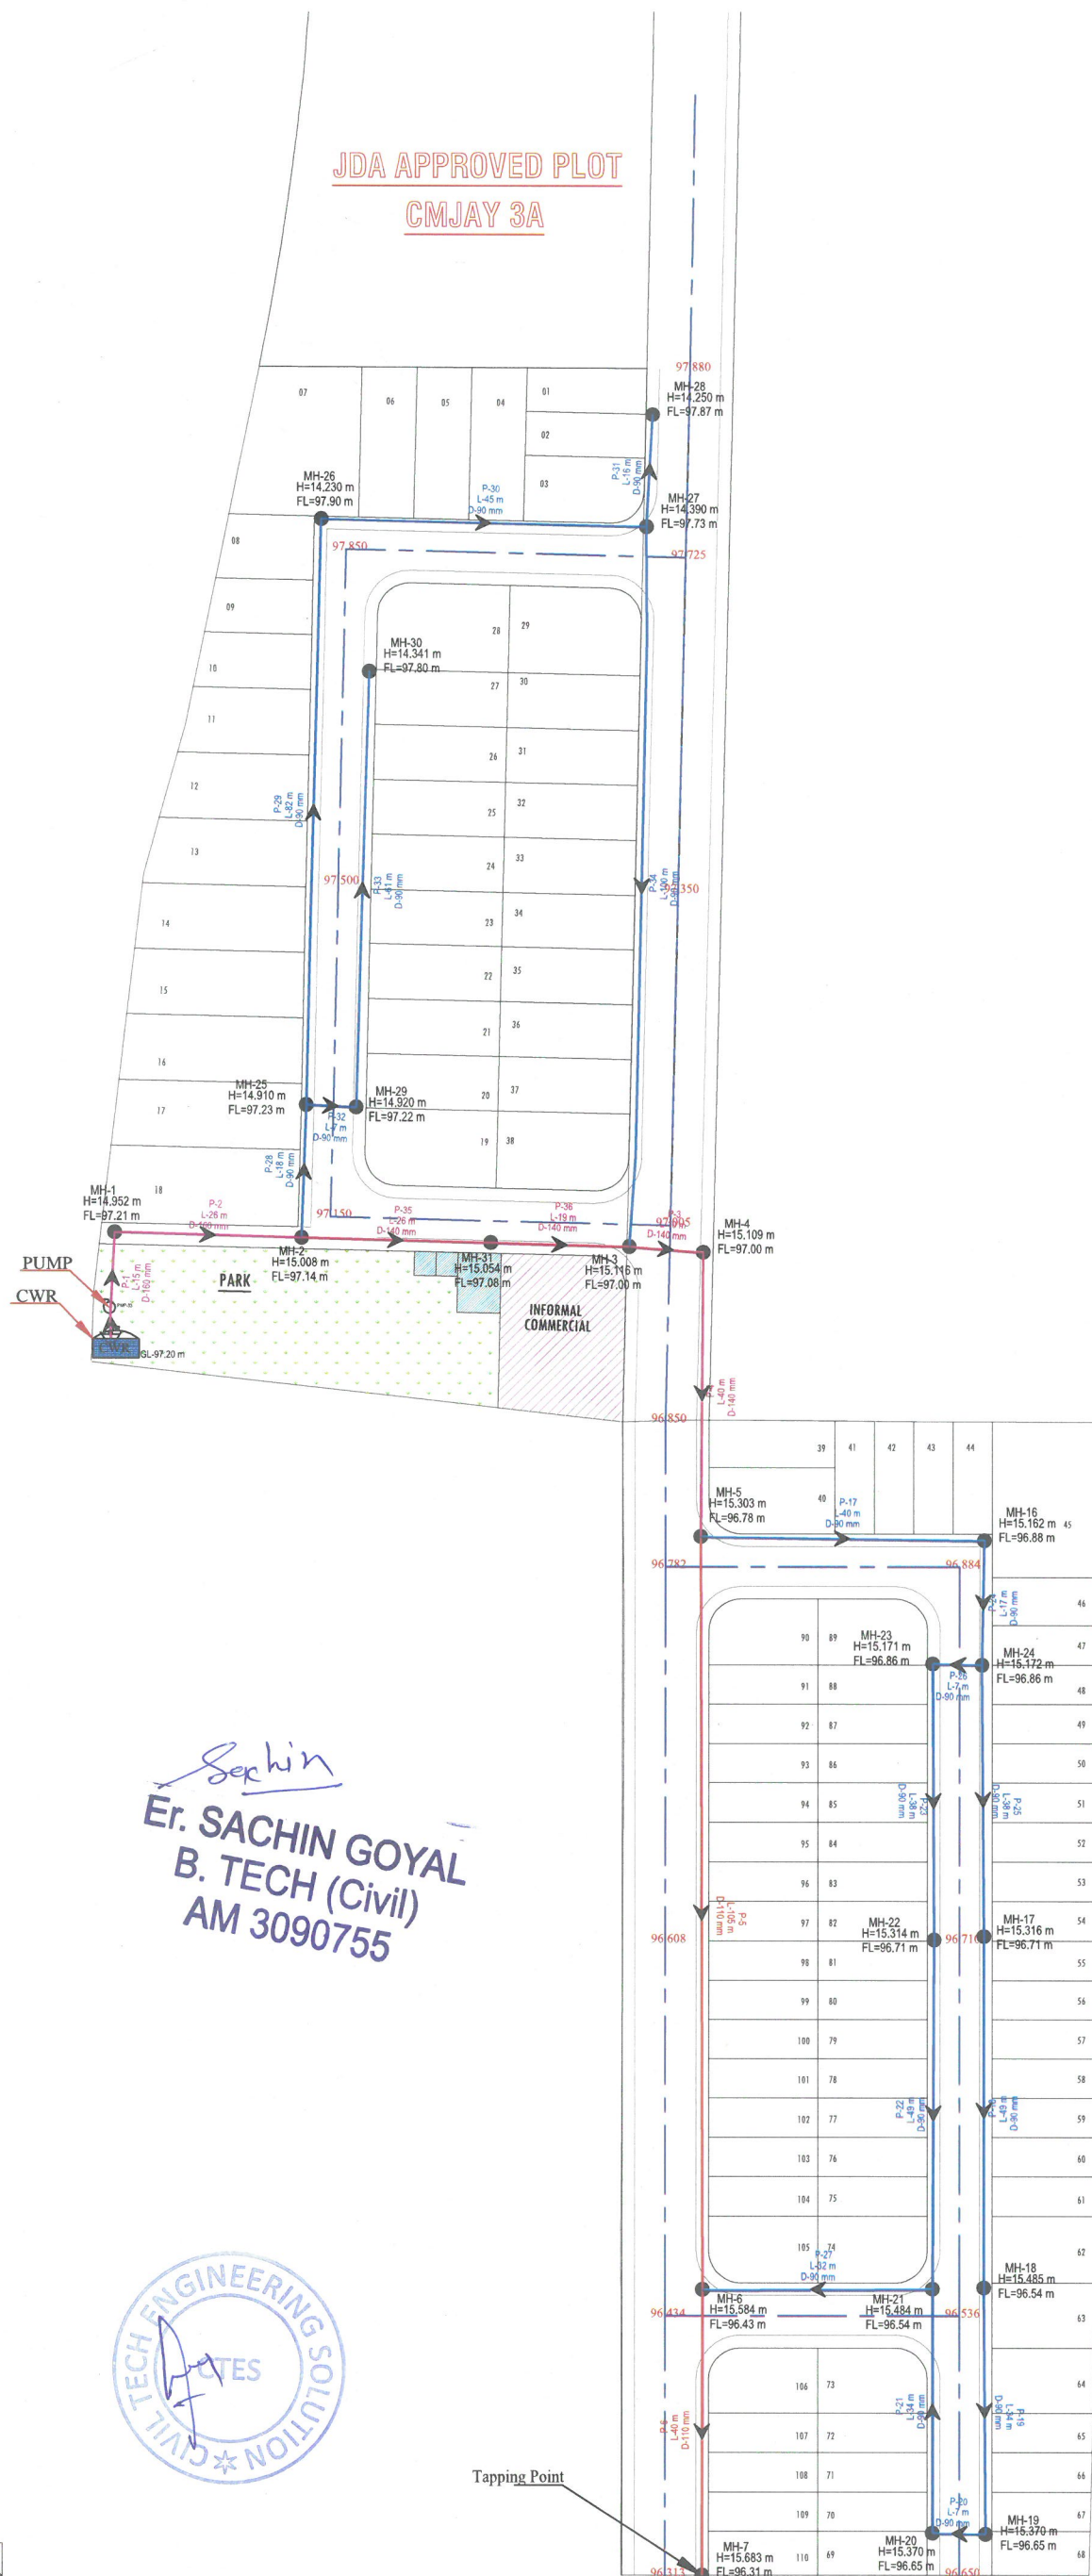

Sachin
Er. SACHIN GOYAL
B. TECH (Civil)
AM 3090755

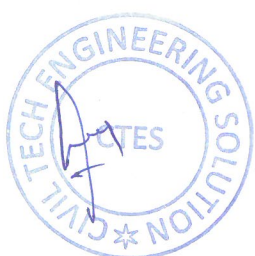

LAY-OUT PLAN OF

(ROADS , □ ELECTRICALS , □ SEWER LINE □
WATER SUPPLY □ & RAIN WATER HARVESTING) □

WATER SUPPLY NETWORK LEGENDS :

	160 mm DIA PIPE	41 Meter Pipe Length
	140 mm DIA PIPE	95 Meter Pipe Length
	110 mm DIA PIPE	145 Meter Pipe Length
	90 mm DIA PIPE	675 Meter Pipe Length
	J- 12 H: 12.07m FL:100.34 m	JUNCTION NO. PRESSURE ELEVATION
	P-11 L-32 m D-90 mm	PIPE NUMBER FLOW DIRECTION LENGTH DIAMETER
	CWR	CWR
	PUMP	PUMP
	Water Line Slope	Water Line Slope
	Tapping Point	Tapping Point
	Tube Well	Tube Well

Notes:-
1. ALL DIMENSIONS ARE IN METER & DIAMETERS ARE IN MILLIMETER, UNLESS OTHERWISE SPECIFIED.
2. EARTH COVER PROVIDED ABOVE PIPE SHALL BE MINIMUM 1.0 M.
3. PIPE MATERIAL HDPE PIPE.

Notes:-
We have considered "FL" as a Top Finish Level of Road
FL: Top Finish Level of Road

DESIGN BY:-
CIVIL TECH ENGINEERING SOLUTION
Shiv Colony ,Near Poomma University,
Sitapura (Rajasthan)-303905
Mob:-9664240082
Email:- civiltech930@gmail.com

DRAWING TITLE
Layout Plan of Water Supply
Distribution System

NAME OF SCHEME :-
प्रस्तावित आवासीय शहरी योजना मानचित्र
राजस्थान राजनगर पालिका २०१० के अंतर्गत
" JANARDANA CITY "

ग्राम :- खटवाडा , तहसील - सोंगानेर , जिला - जयपुर, राजस्थान

LEGEND:-

SCHEME BOUNDARY - □

SCALE :-
NORTH :-
N.T.S.