


PROPOSED LAYOUT PLAN OF SANITATION (STORM WATER DRAINAGE SEWERAGE, STP, SOLID WATER DISPOSAL ETC.)

SALASAR CITY PHASE-4


LAYOUT PLAN OF KHASRA NO. 1145/276 DHAKA KI DHANI,SIKAR  
REVENUE VILL. -DHAKA KI DHANI, TEH.- SIKAR GRAMIN,DIST. SIKAR (RAJ.)  
FOR- 90A RESIDENTIAL SCHEME  
APPLICANT:- 1. IBRAHIM KHAN 2. MUNIR KHAN 3.MEHMOOD KHAN  
4. SHAMDAR KHAN ALL S/O KARIM KHAN 5. SUBHAN BANO W/O SALIM  
THROUGH POWER OF ATTORNEY 6. SHAHRUKH KHAN S/O SALIM KHAN ALL  
R/O SABALPURA, TEH. SIKAR GRAMIN, DIST.- SIKAR

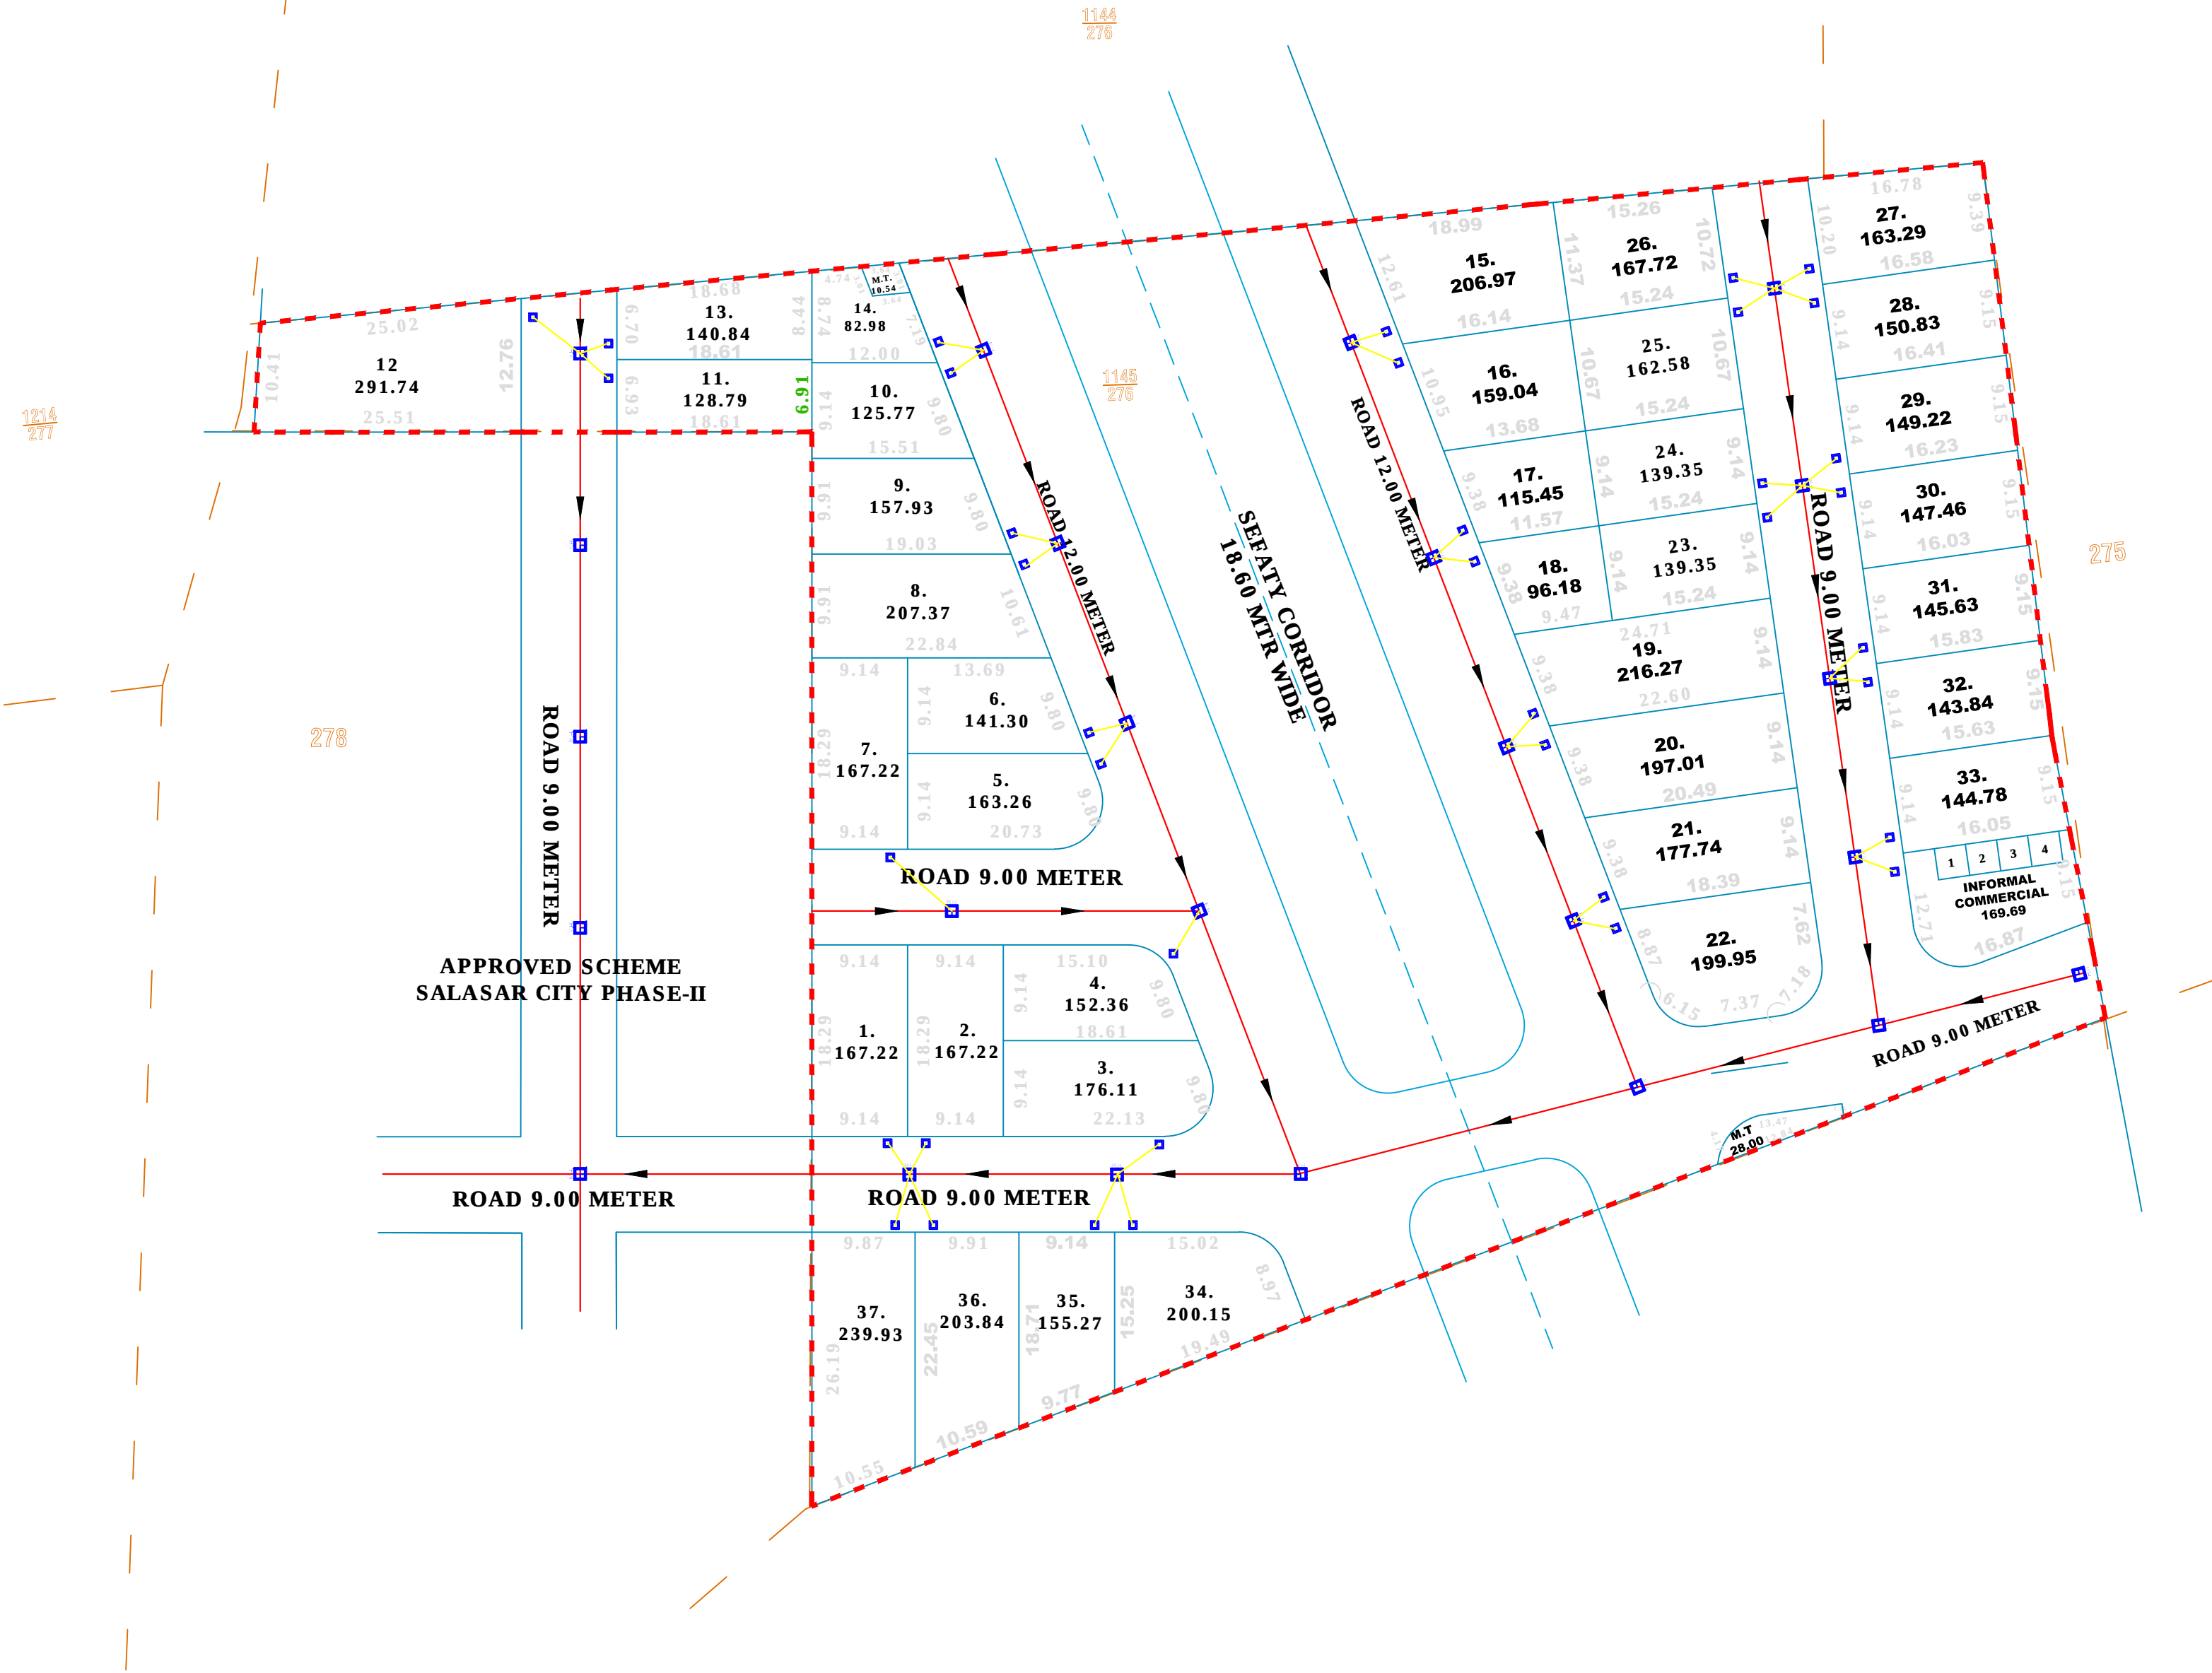

KGR ENGINEERS AND APPRAISERS  
PROP. ER. RAHUL KUMAR  
CHARTERED ENGINEER  
P. No. +91 8955829798

| LEGEND |                           |
|--------|---------------------------|
|        | Sewer Main Hole           |
|        | House Connection Chamber  |
|        | 200MM DWC SEWER PIPE LINE |
|        | 90MM PVC SEWER PIPE LINE  |

URBAN IMPROVEMENT TRUST  
SIKAR

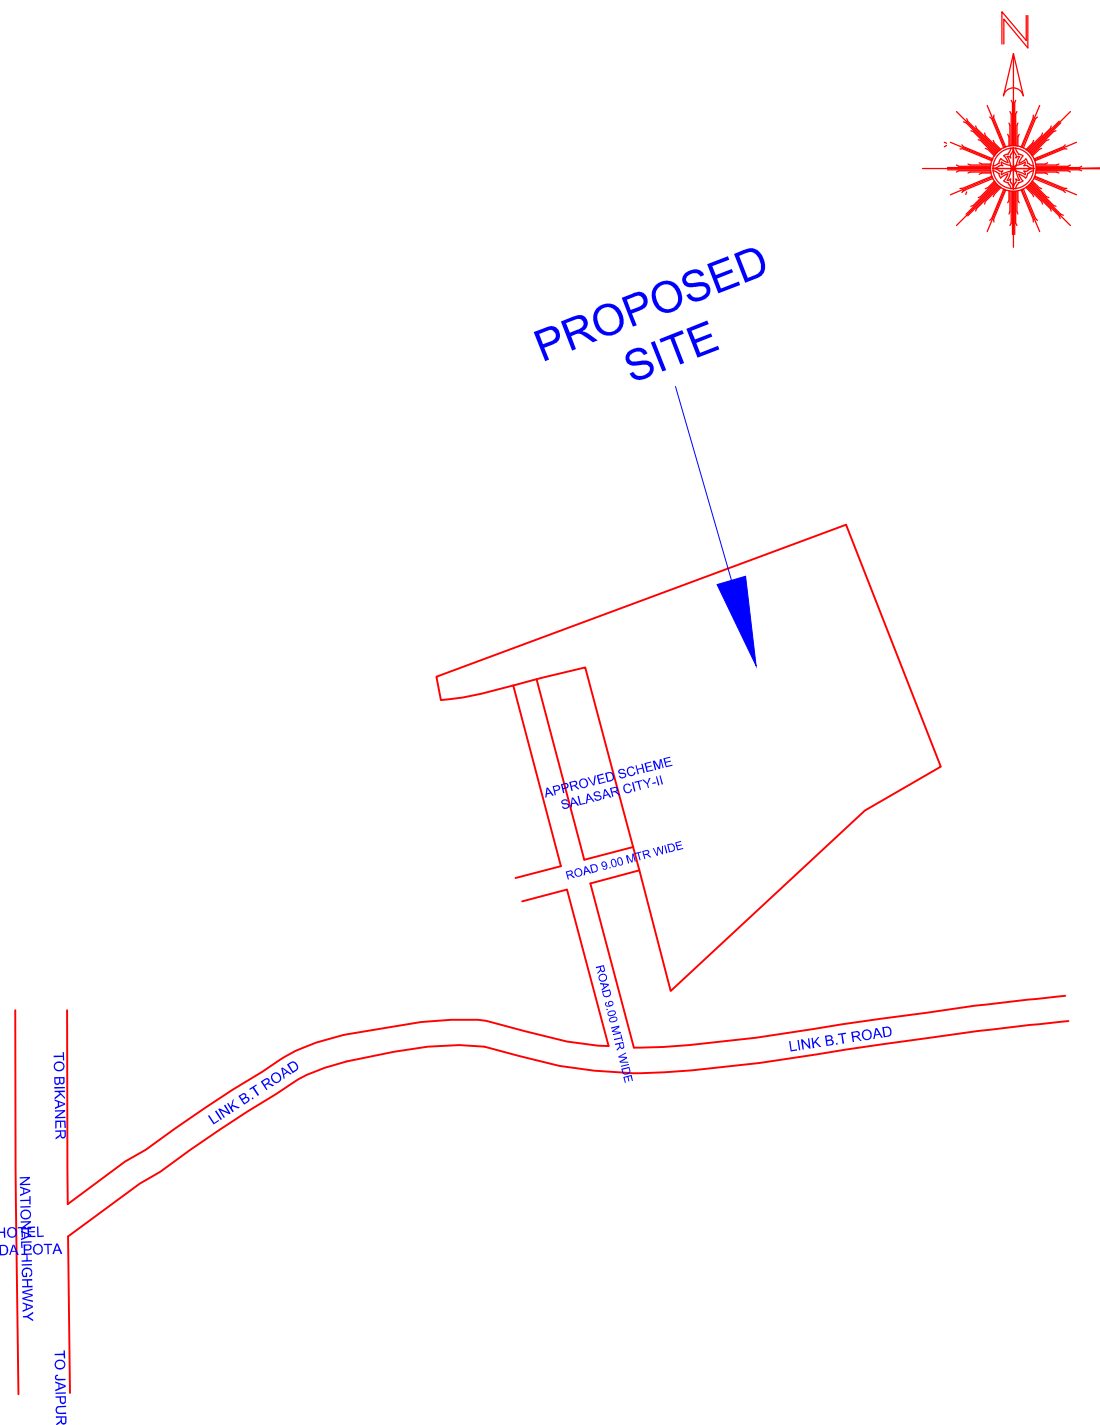

KEY-PLAN  
Not To Scale

| AREA ANALYSIS |                            |                |          |
|---------------|----------------------------|----------------|----------|
| S.N.          | LAND USE                   | AREA (sq.mtr.) | %        |
| 1.            | RESIDENTIAL                | 6091.96        | 48.54%   |
| 2.            | INFORMAL COMMERCIAL        | 0169.69        | 01.35%   |
| 3.            | MOBILE TOWER               | 0038.54        | 00.31%   |
| 4.            | AREA SURRENDER IN H.T LINE | 1812.86        | 14.45%   |
| 4.            | ROAD                       | 4436.95        | 35.35 %  |
|               | TOTAL                      | 12550.00       | 100.00 % |

| SCHEME PLOTS DETAIL |                     |     |
|---------------------|---------------------|-----|
| 1.                  | PARTICULARS         | NO. |
| 2.                  | RESIDENTIAL PLOT'S  | 37  |
| 3.                  | INFORMAL COMMERCIAL | 4   |
| 4.                  | MOBILE TOWER        | 2   |

|  |                 |
|--|-----------------|
|  | SCHEME BOUNDARY |
|  | KHASRA LINE     |
|  | PLOT BOUNDARY   |

NOTE : ALL DIMENSIONS ARE IN METER

SCALE-1 C.M. = 8.0 MTR

TOTAL AREA IN KH. NO. 1145/276=12550.00 SQ. MTR