


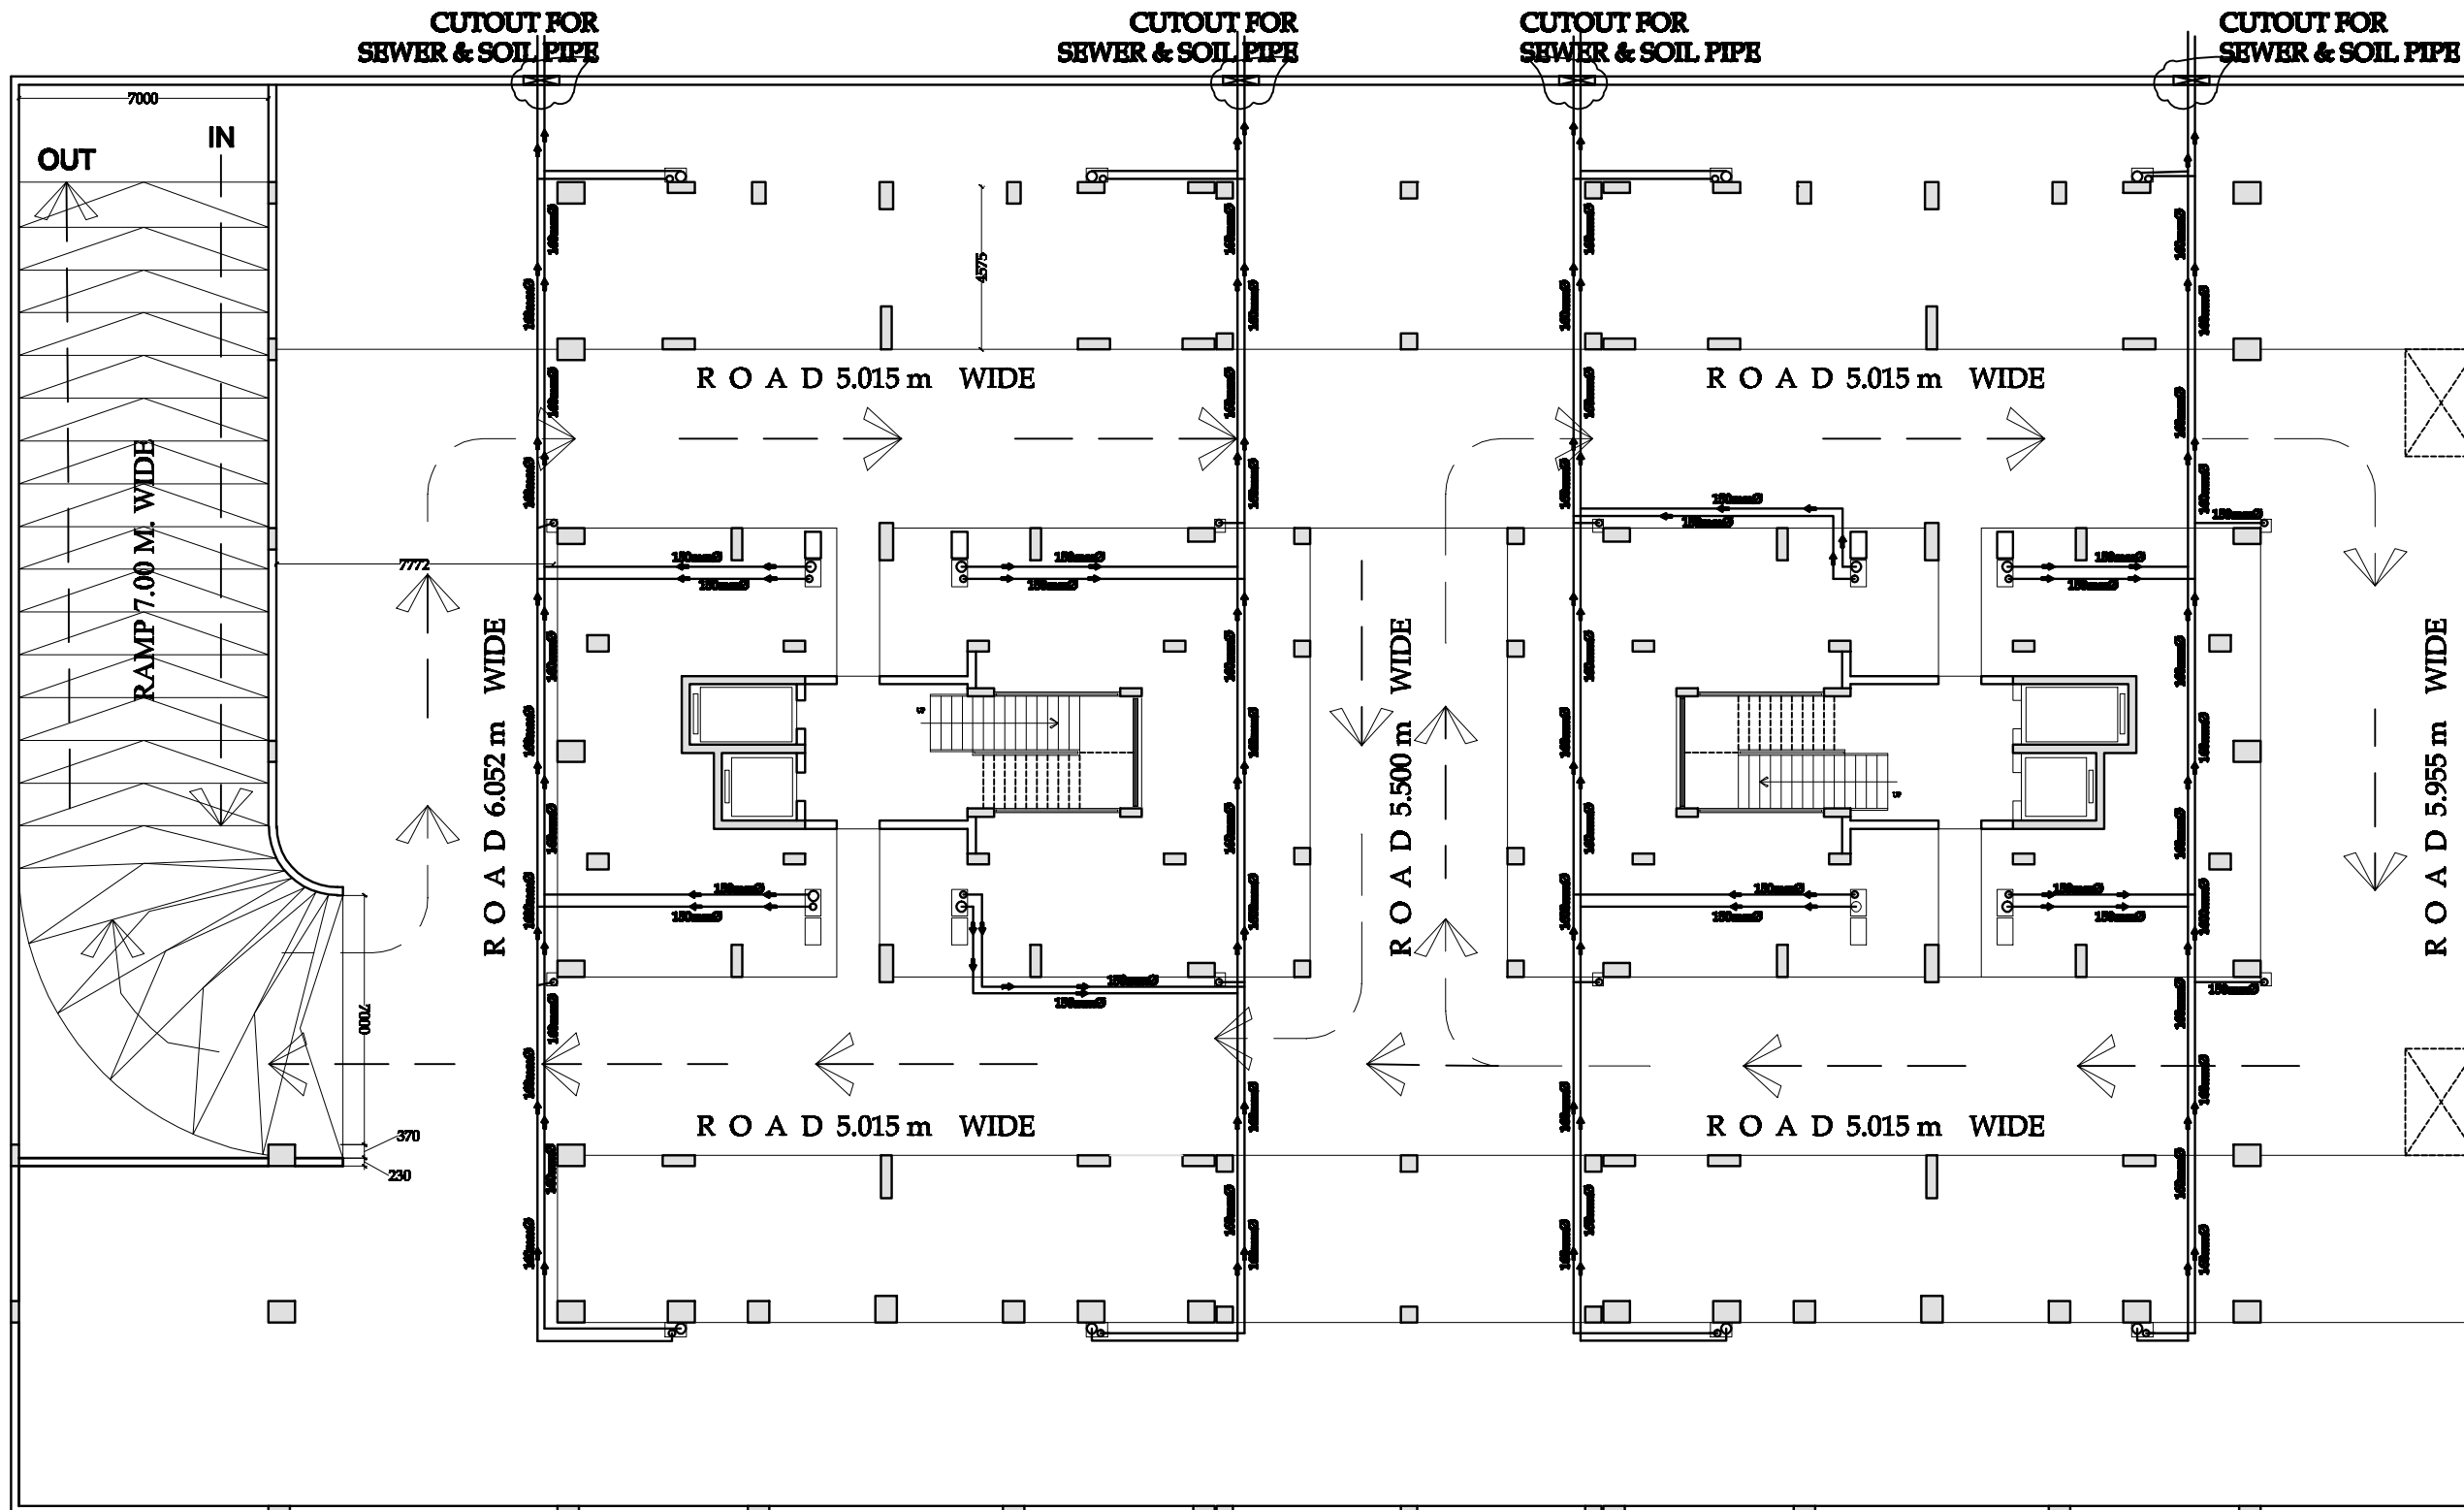

**BASEMENT FLOOR PLAN**  
**PARKING**  
CARS = 49 No.  
SCOOTERS = 52 No.

PROJECT:  
**PROPOSED LAYOUT PLAN OF HIG.**  
**FLATS (B+STILT+ 9), AT DWARKA MARG,**  
**MANSAROVER,**  
**JAIPUR.**

DRAWING TITLE  
**BASEMENT**  
**PLUMBING LAYOUT**

CLIENT  
**RAJASTHAN HOUSING BOARD**  
**JAIPUR.**

**A Y INFRA SERVICES**  
1201, RANI SATI NAGAR, NEAR  
MANSAROVER METRO STATION, JAIPUR  
PH. +91-9950285505, +91-9828645505  
E-MAIL- aybuildingservices@gmail.com

P. N. BHARGAVA  
ARCHITECT-PLANNER  
CA/78748

ARCHITECT  
**B. E. CONSULTANTS**  
ARCHITECTURE, PLANNING, INTERIORS  
A-605, MANVIKA NAGAR, JUPUR  
PO BOX 200000, JAIPUR-302000  
MOBILE : 9828645505  
E-MAIL : b.e.consultants@gmail.com

DATE : 05-12-2024

JOB. NO. :

DRAW. NO. :

**AB**  
**08R**