

THIS DRAWING IS THE SOLE PROPERTY OF
M/S AKRITI AYOJAN AND IS NOT TO BE COPIED,
USED OR REPRODUCED FOR ANY PURPOSE
OTHER THAN FOR WHICH IT HAS BEEN LOANED.

LEGEND:-

①	SOIL PIPE	---
②	WASTE PIPE	---
③	VENT PIPE	---
④	COLD WATER SUPPLY (CWS)	---
⑤	HOT WATER SUPPLY (HWS)	---
SW	RAIN WATER PIPE	---
SW	SEWER LINE- EXTERNAL	---
SW	STORM WATER DRAINAGE PIPE	---
	SEWERAGE MANHOLE	M.E.
	STORM WATER MANHOLE	M.E.
GT	GULLY TRAP	---
RV	RAIL VALVE	---
FT	FLOOR TRAP	---
FD	FLOOR FLOOR DRAIN	---
	RAIN WATER COLLECTION CHAMBER	---
	ACCESS	---
	KUTRA	---

MEP CONSULTANT :-

cube consultant
A-8, PATH NO. 4, JAMUNA NAGAR,
SODALA, JAIPUR-302006,
MAIL:- cubemep@gmail.com,
Ph. No. 0141 2221089
Mob. No. +91 9214308430, +91 9785427711

DEALT BY :- RAMESH KUMAWAT REVISION :- R0 DATE :- 30-09-2022

TITLE:-
**STILT FLOOR PLAN
DRAINAGE LAYOUT**
WORKING DRAWINGS


SCALE:- 1=100 DATE:-

PROJECT:-
PROPOSED RESIDENTIAL APARTMENT FOR
PLOT NO=A-12(P)& A-13
CHOPRA ENCLAVE,MANSAVAR,
VILL-GANPATPURA TEH-SANGANER JAIPUR

ARCHITECT

M/S AKRITI AYOJAN
ARCHITECTS, INTERIOR DESIGNERS,
E-47, THIRD FLOOR, MANSLAM TOWER, RDH SOIL,
GOPALPURA, JAIPUR-30, RAJASTHAN 303154/101
mvp@akriti.ayojan.com

DATE: NORTH :

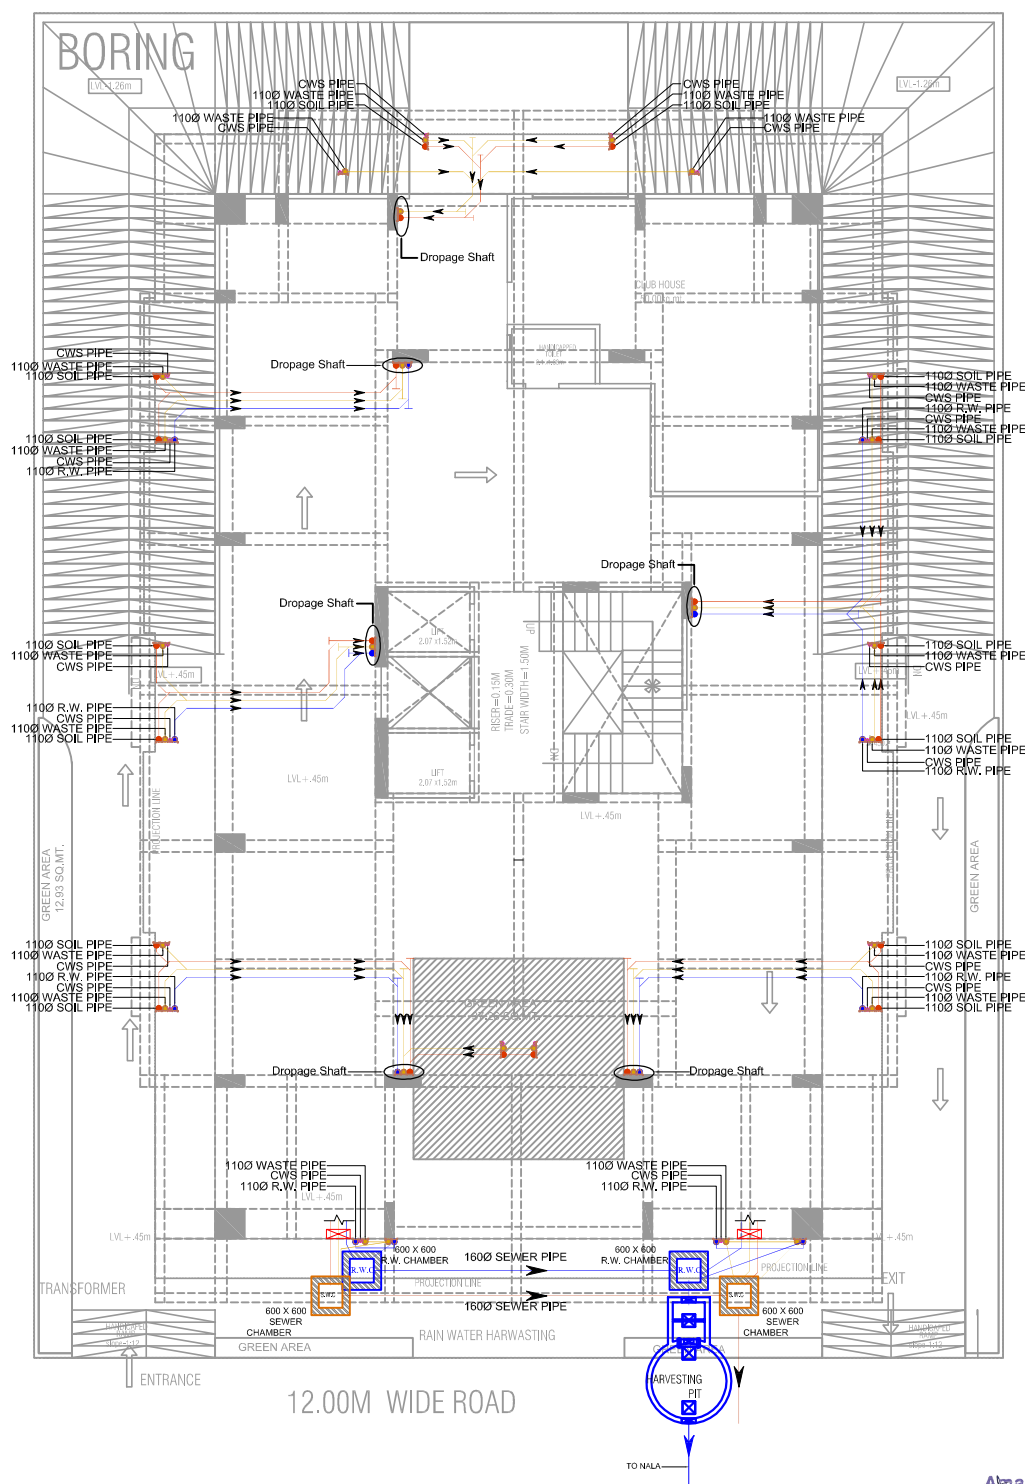

STILT FLOOR DRAINAGE LAYOUT

Alan Gupta
M.E.P. Consultant
B.E. Electrical