


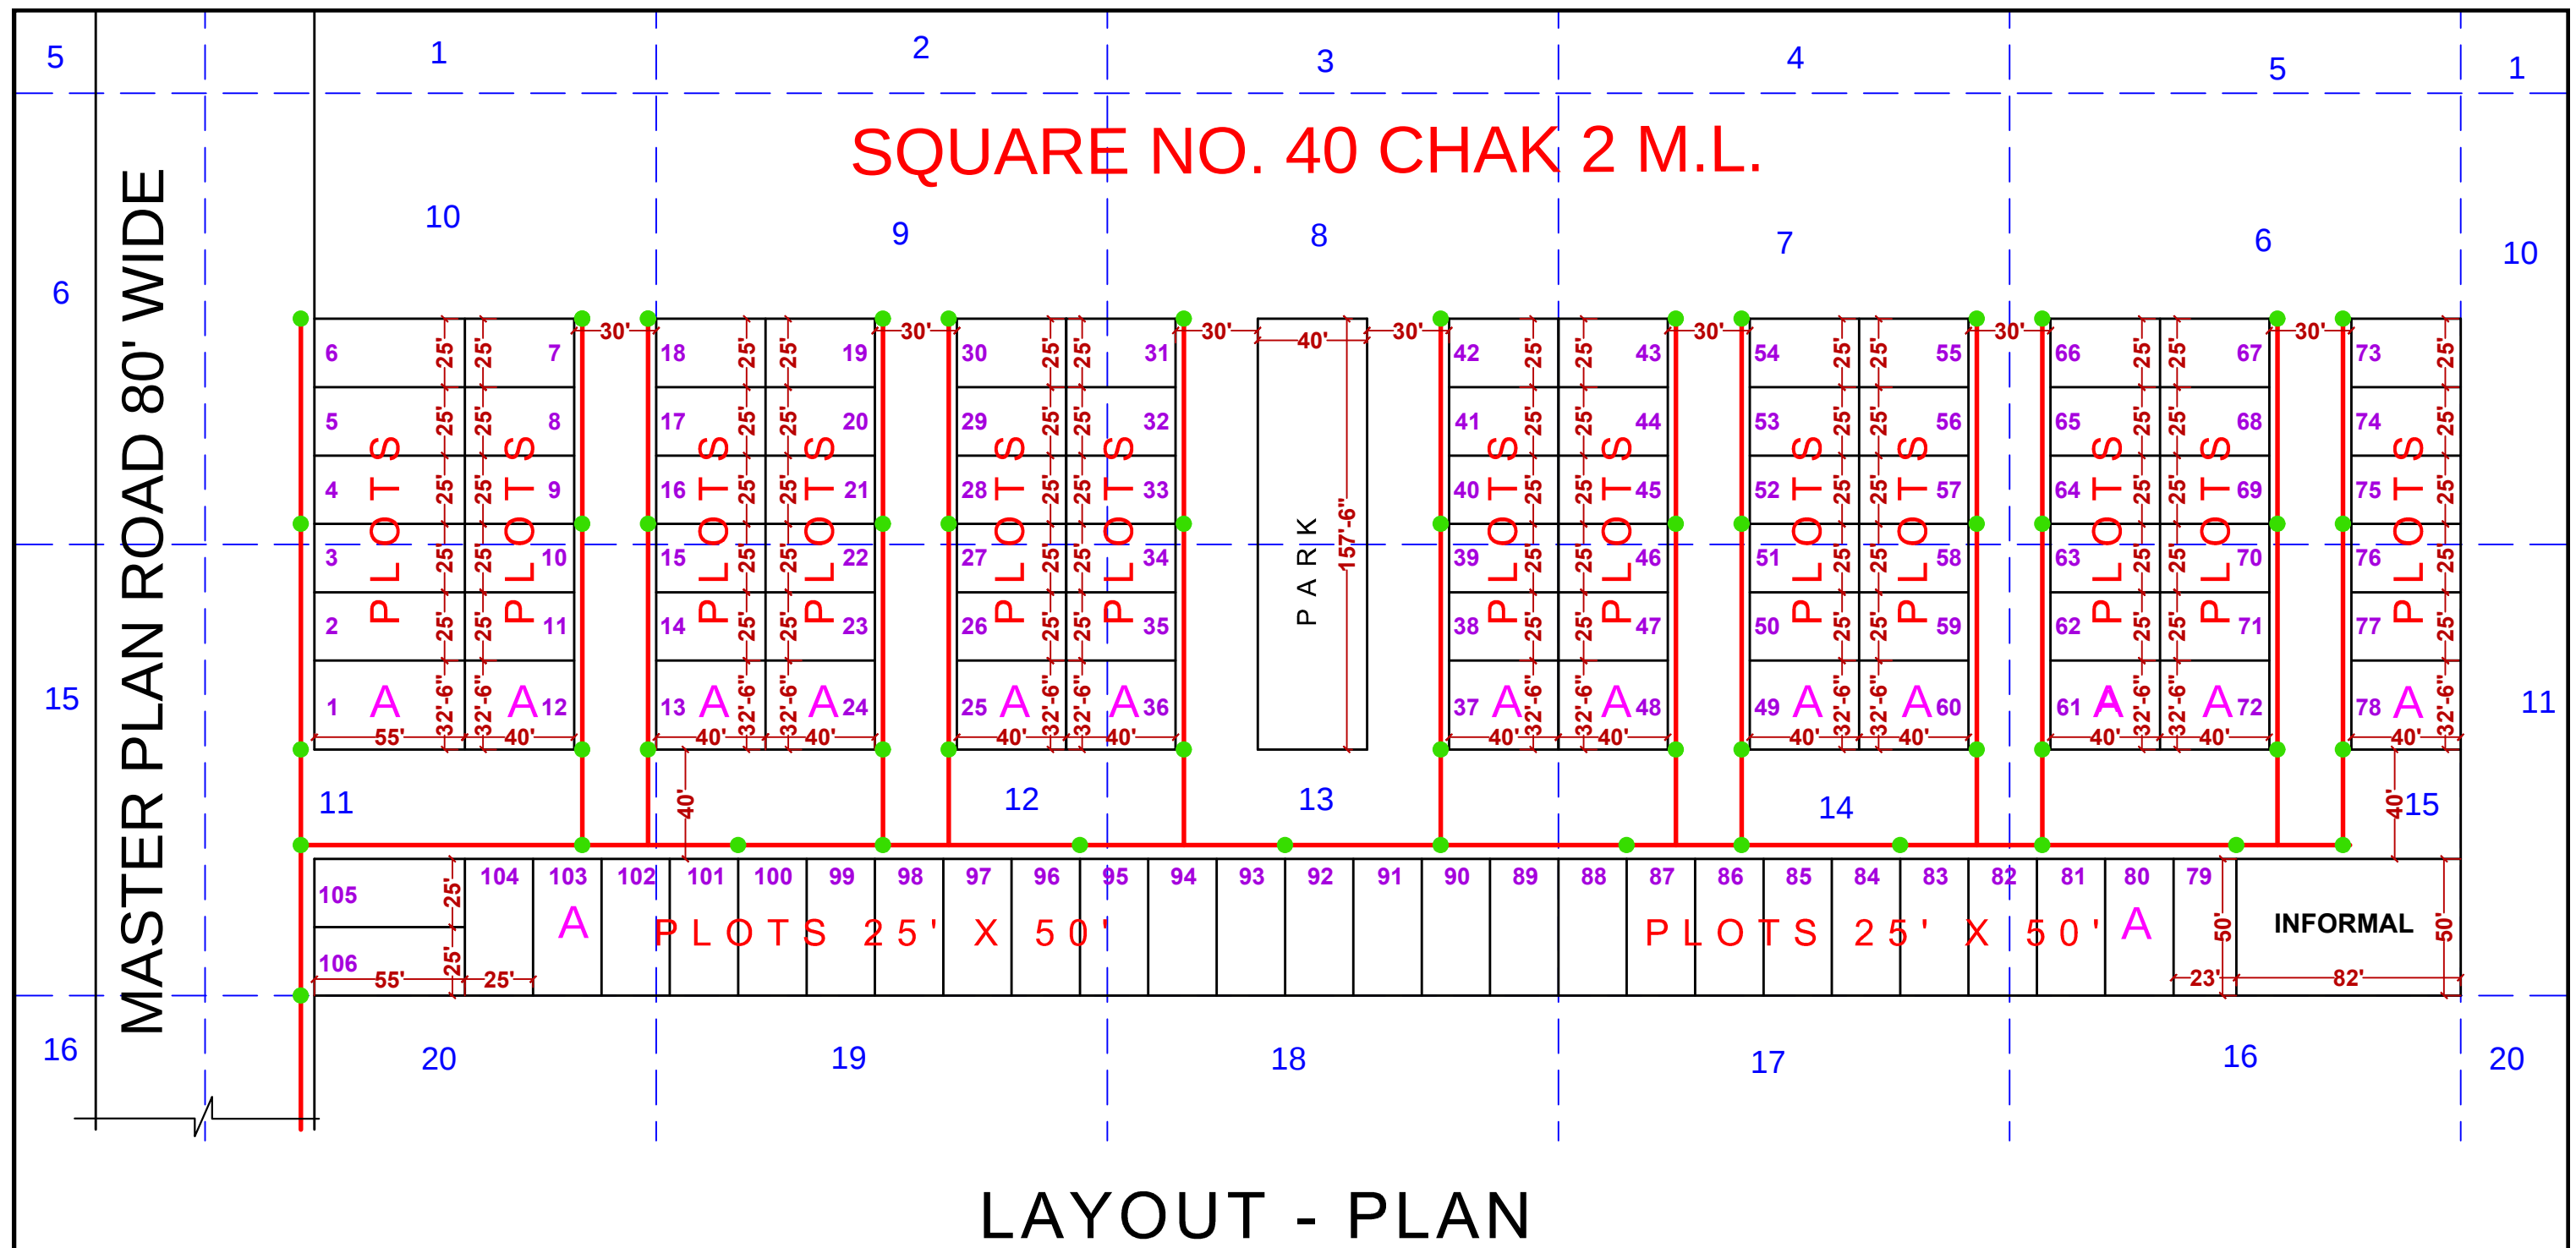

REFERENCE :-

- 1 SEWAR LINE :- —————
2. SEWAR CHAMBER :- ● ● ● ● ● ● ●

**PROPOSED LAYOUT PLAN FOR SEWAR LINE IN KILLA NO. 6 TO 10(EACH PART)
11 TO 15 SQUARE NO. 40 CHAK 2 M.L. Teh.& Dist. SRI GANGANAGAR (RAJ.)**


 Er. Mukesh Kumar Verma
 Bachelor of Technology (Civil)
 s.no. (025685)
 Consultant Engineer
 Layout Planning
 Land Surveyor

