


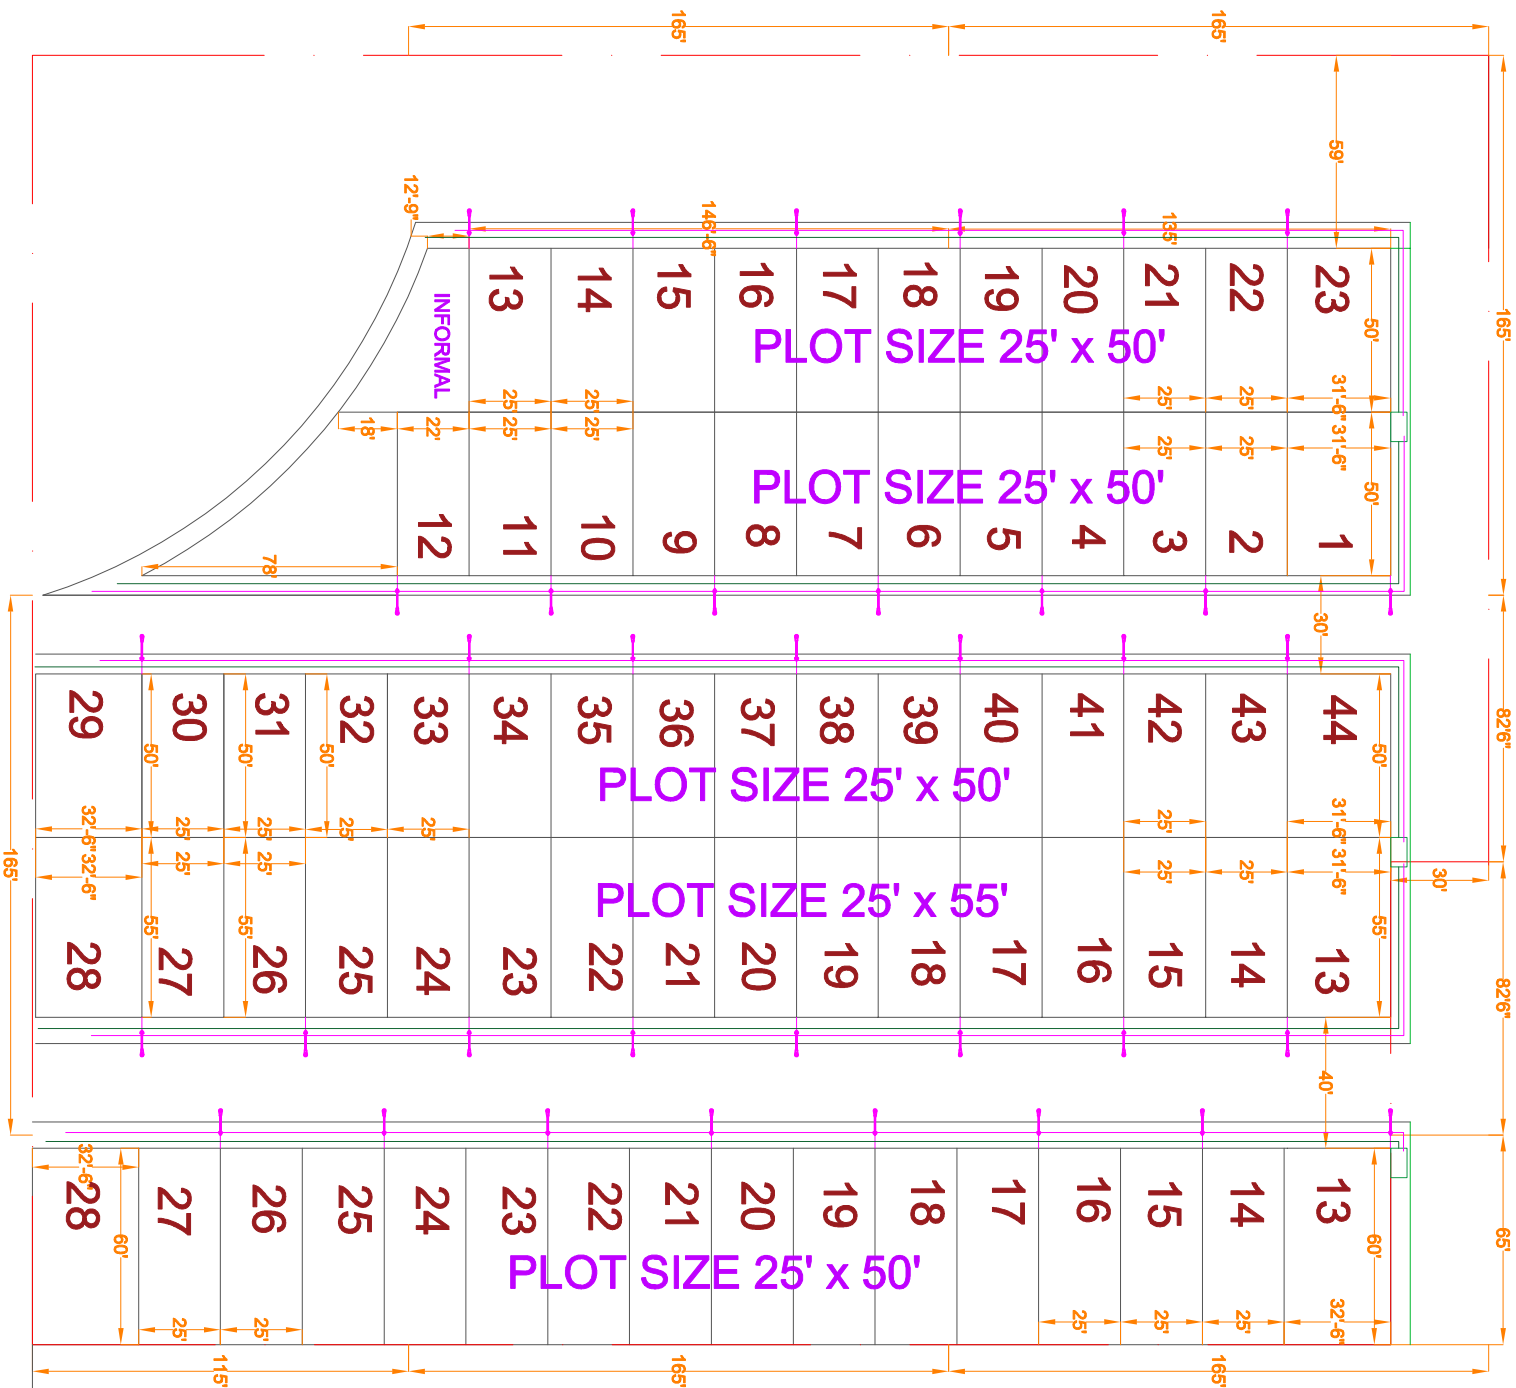


MASTER PLAN ROAD 100' WIDE

Er. *Rajesh Bhardwaj*
B. Tech (Civil)

RSE 9 S AND T BLOCK	
S.NO	DESCRIPTION
1	300VA TRANSFORMER WITH MAIN LT PANEL
2	FEEDER PILLAR
3	STREET LIGHT FEEDER PILLAR
4	SINGLE SIDE STREET LIGHT POLE (6 SMTR HEIGHT)
5	4 CORE 6 SQMM ALR CABLE FOR STREET LIGHT
6	1.5 SQMM COPPER WIRE FOR STREET LIGHT
7	11KVA HT LINE
8	4C-120 SQMM ALR CABLE FOR FEEDER PILLAR
9	4C-10 SQMM ALR CABLE FOR STREET LIGHT
QUANTITY	
2	
10	
5	
36	
750MTR	
250MTR	
250MTR	
750MTR	
300MTR	

Address as per Layout Approval Letter vide Letter No. : Nijojan/2024/3002 Dated : 28-02-2024
Killa No. 11/2, 12/4, 13/1, 18/2, 19, 20/2, 21/1, 22/2, 23/3, Square No. 31, Chak 4A Chotti Teh. & Dist. Sri Ganganagar, (Raj.) - 335001

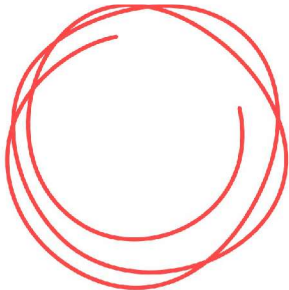

PROJECT:-
RSE 9 S AND T BLOCK

LOCATION:-
SRIGANGANAGAR

DRAWING TITLE:-
ELECTRICAL LAYOUT

DATE:-
29/07/2024

GENERAL NOTES:-