



PROPOSED ELECTRIFICATION NETWORK LAY OUT PLAN OF "AASHIRWAD NAGAR"

KHASRA NO.- 9/2,9/3 & 9/7 OF VILLAGE- PAL,
TEH.-JODHPUR, DIST. - JODHPUR(RAJ.)

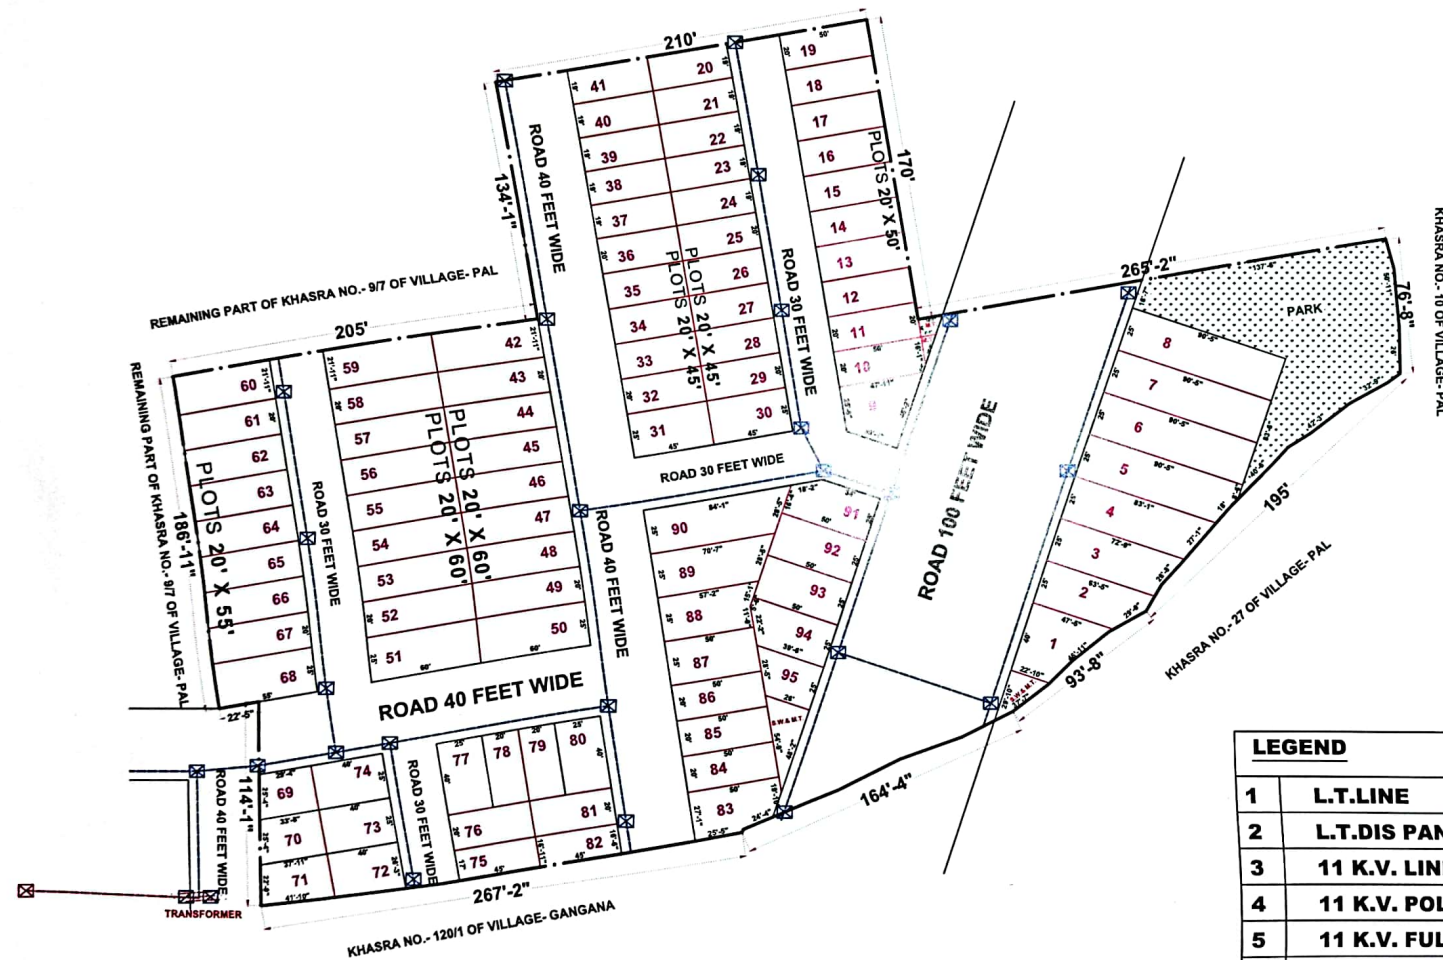

KEY-PLAN

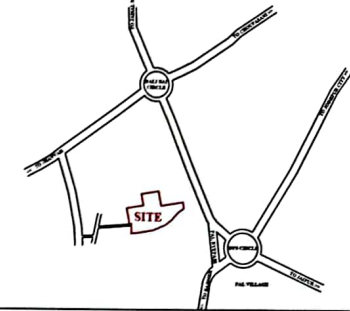

NOTE:-

ENGINEER SEAL & SIGN:-

[Signature]
Er. Vivek Gaur
B.E. (CIVIL), M.E. (CIVIL), L.L.B.
Chartered Engineer
(AM1684335)



SCALE :-1"=100'

LEGEND		QTY.	
1	L.T.LINE	—	
2	L.T.DIS PANNEL	⊗	25.00 NOS.
3	11 K.V. LINE	—	
4	11 K.V. POLE	⊗	
5	11 K.V. FULL POLE	⊗	1.00 NOS.
6	MAIN SUPPLY DISTRIBUTION POINT	⊗	1.00 NOS.