

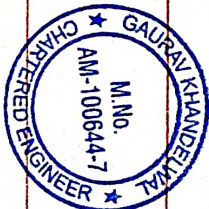


LAYOUT PLAN OF SANITATION (STORM WATER DRAINAGE
SEWERAGE, STP, SOLID WATER DISPOSAL etc)

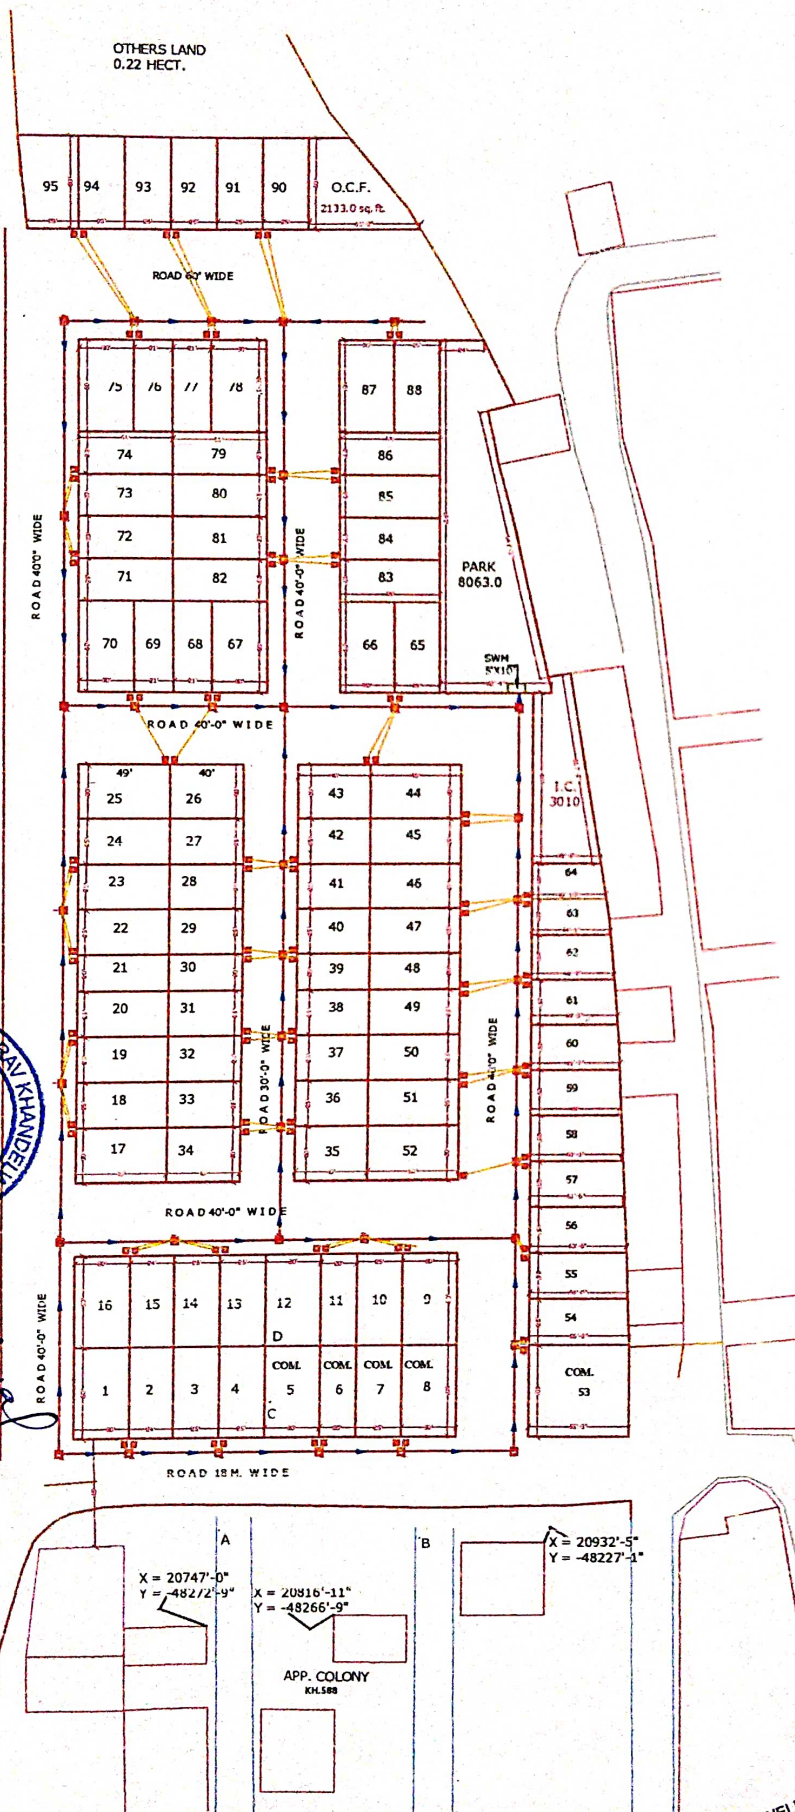

PROPOSED LAY OUT PLAN OF
RESIDENTIAL COLONY
GAYTRI DHAM
VILLAGE : KHERABAD
IN KHASRA NO. :- 587 PART
TEH- RAMGANJ MANDI
DIST. KOTA (RAJ.)

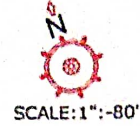

APPLICANT NAME
JAI SINGH S/O SH. NAND SINGH
YASWANT SINGH S/O SH. TIRLOK SINGH
ADD:- RAMGANJ MANDI DIST.:- KOTA (RAJ.)

S.NO.	KH.NO-	TOTAL AREA	SCHEME AREA
1	587 SOUTH PART	2.58	1.98

LAND USE ANALYSIS

S.NO.	PARTICULAR	AREA SQ.F.	AREA %
1.	RESIDENTIAL	107781.0	50.60 %
2.	COMM.	8008.00	3.76 %
3.	I.C.	3010.00	1.41 %
4.	PARK	8063.00	3.78 %
5.	O.C.F.	2133.00	1.00 %
6.	ROAD AREA	84053.00	39.45 %
	TOTAL AREA	213048.00	100.00 %

KHASRA BOUNDARY
SHOWN THUS



SIGNATURE
ARCHITECT/CIVIL ENGG.
NAME/ ADDRESS/ L.I.C. NO.

OWNER/ PRESIDENT/ SEC.
NAME/ ADDRESS
SIGNATURE