


PROPOSED WATER HARVESTING LAYOUT PLAN OF "DHB CORRIDOR"

IN KHASRA NO.- 293/1,293/2,294/1,294/2,295/1,295/2,295/3,296/1,296/2,299/1,299/2,300/2,357.
AT VILLAGE - DABLA KHURD, TEH.- MADHORAJPURA, JAIPUR

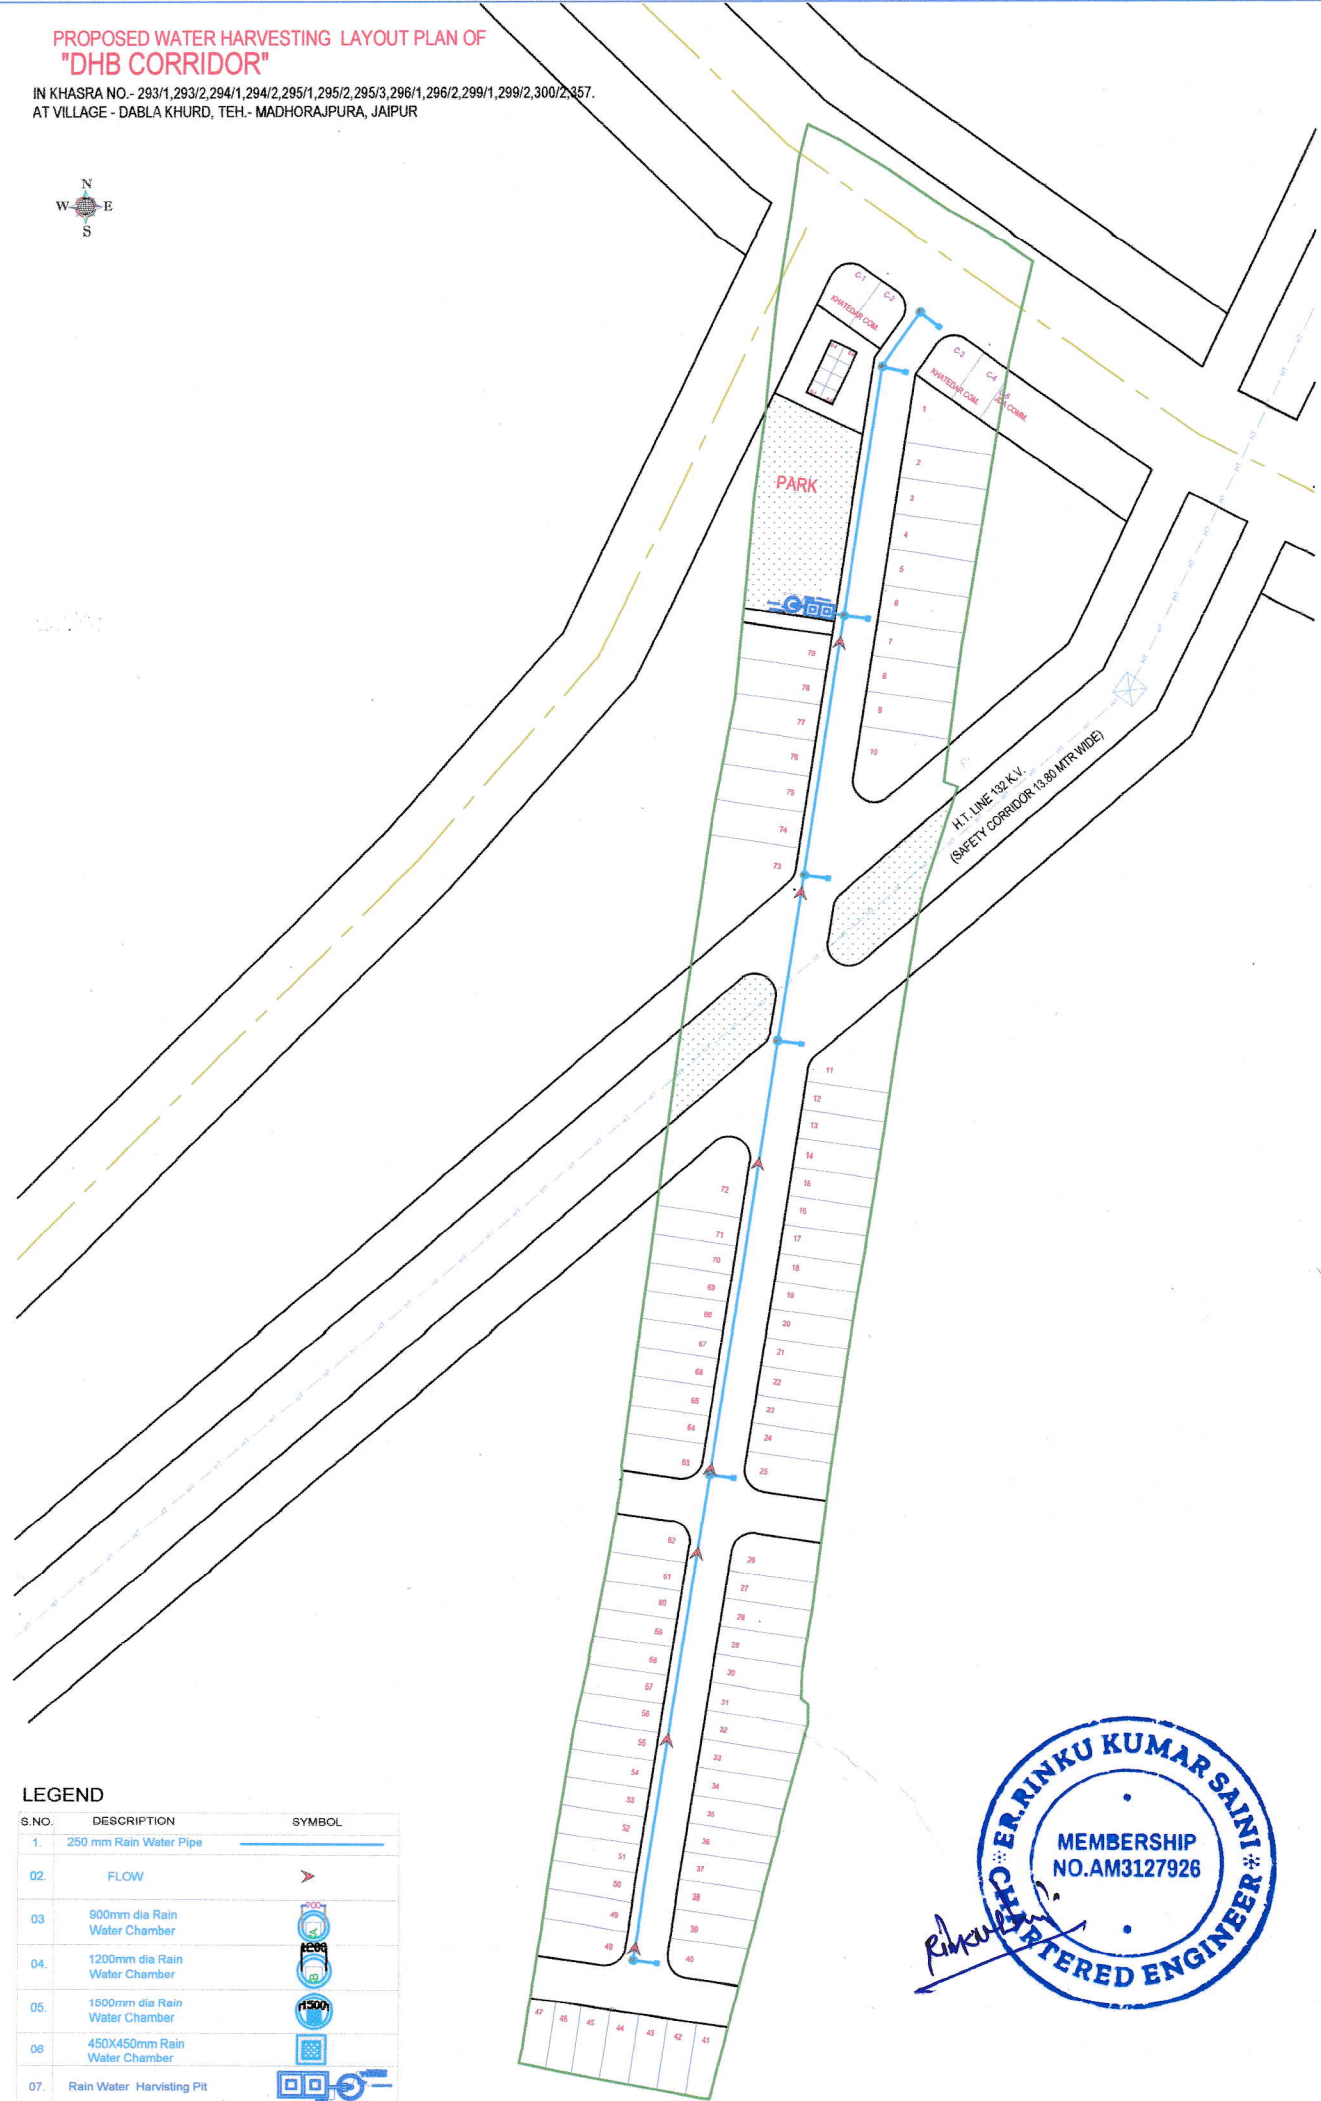

LEGEND

| S.NO. | DESCRIPTION | SYMBOL |
|-------|-------------------------------|--------|
| 01. | 250 mm Rain Water Pipe | |
| 02. | FLOW | |
| 03. | 900mm dia Rain Water Chamber | |
| 04. | 1200mm dia Rain Water Chamber | |
| 05. | 1500mm dia Rain Water Chamber | |
| 06. | 450X450mm Rain Water Chamber | |
| 07. | Rain Water Harvesting Pit | |

