


PROPOSED SEWER NETWORK LAY OUT PLAN OF

"GOVIND BAGH - ELITE"

KHASRA NO.-1022,1031,1032,1039,1040,1041,1042

AT VILLAGE :- BEELWA KALA TEH:- SANGANER, JAIPUR.

SCALE:- 1 : 400

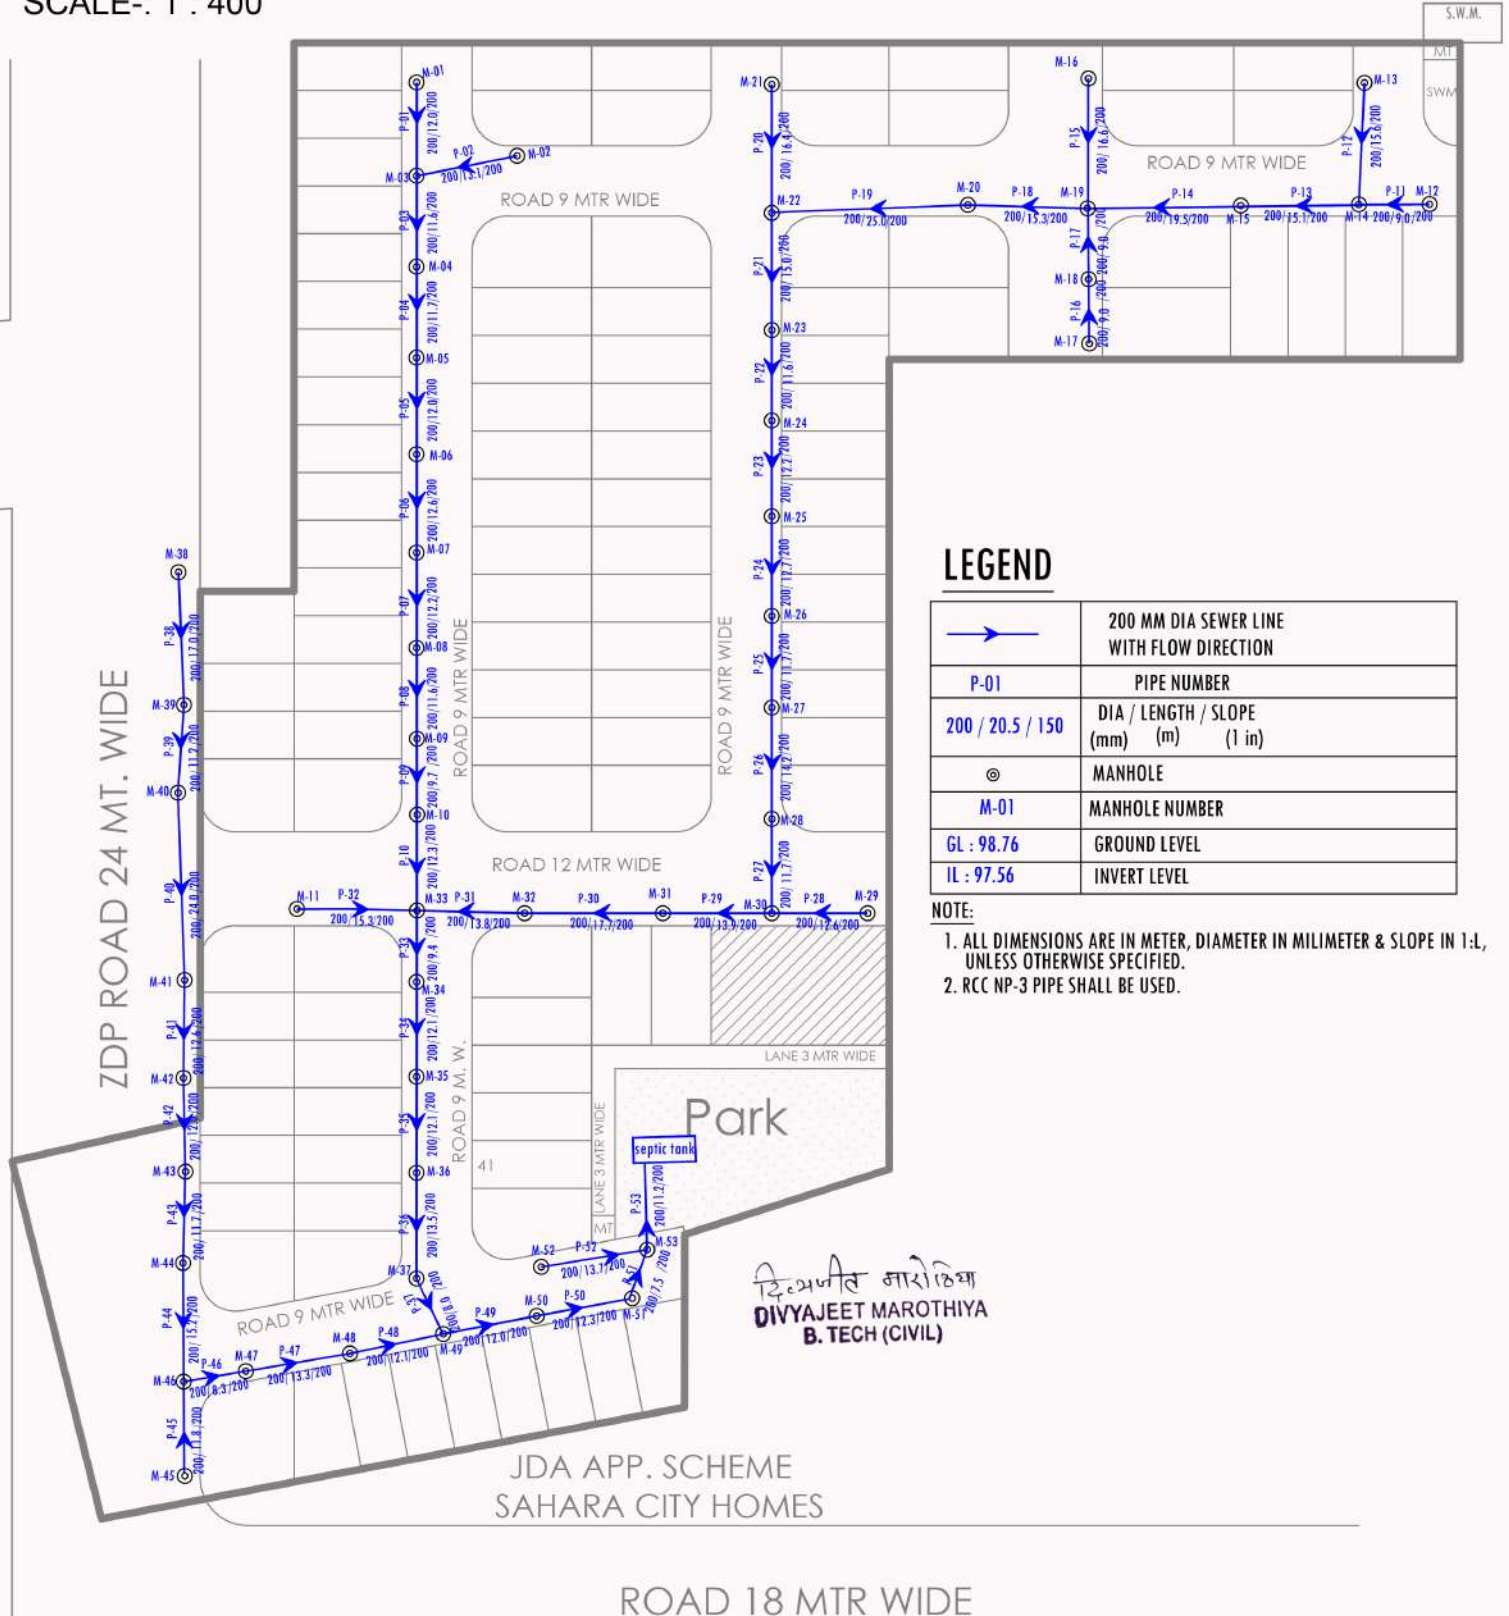

LEGEND

	200 MM DIA SEWER LINE WITH FLOW DIRECTION
P-01	PIPE NUMBER
200 / 20.5 / 150	DIA / LENGTH / SLOPE (mm) (m) (1 in)
	MANHOLE
M-01	MANHOLE NUMBER
GL : 98.76	GROUND LEVEL
IL : 97.56	INVERT LEVEL

NOTE:

1. ALL DIMENSIONS ARE IN METER, DIAMETER IN MILLIMETER & SLOPE IN 1:L, UNLESS OTHERWISE SPECIFIED.
2. RCC NP-3 PIPE SHALL BE USED.

दिव्यजीत मारोठिया
DIVYAJEET MAROTHIYA
B. TECH (CIVIL)