


Layout Plan of Sewerage Collection System For

"SHIVALAY ENCLAVE"

KHASRA NO.- 194,195/1,195/2,196/1,197,198 (PART)
AT VILLAGE- NANAKPURA URF HEMA KI NANGAL,TEH. SANGANER, JAIPUR
PINCODE NO. - 302022

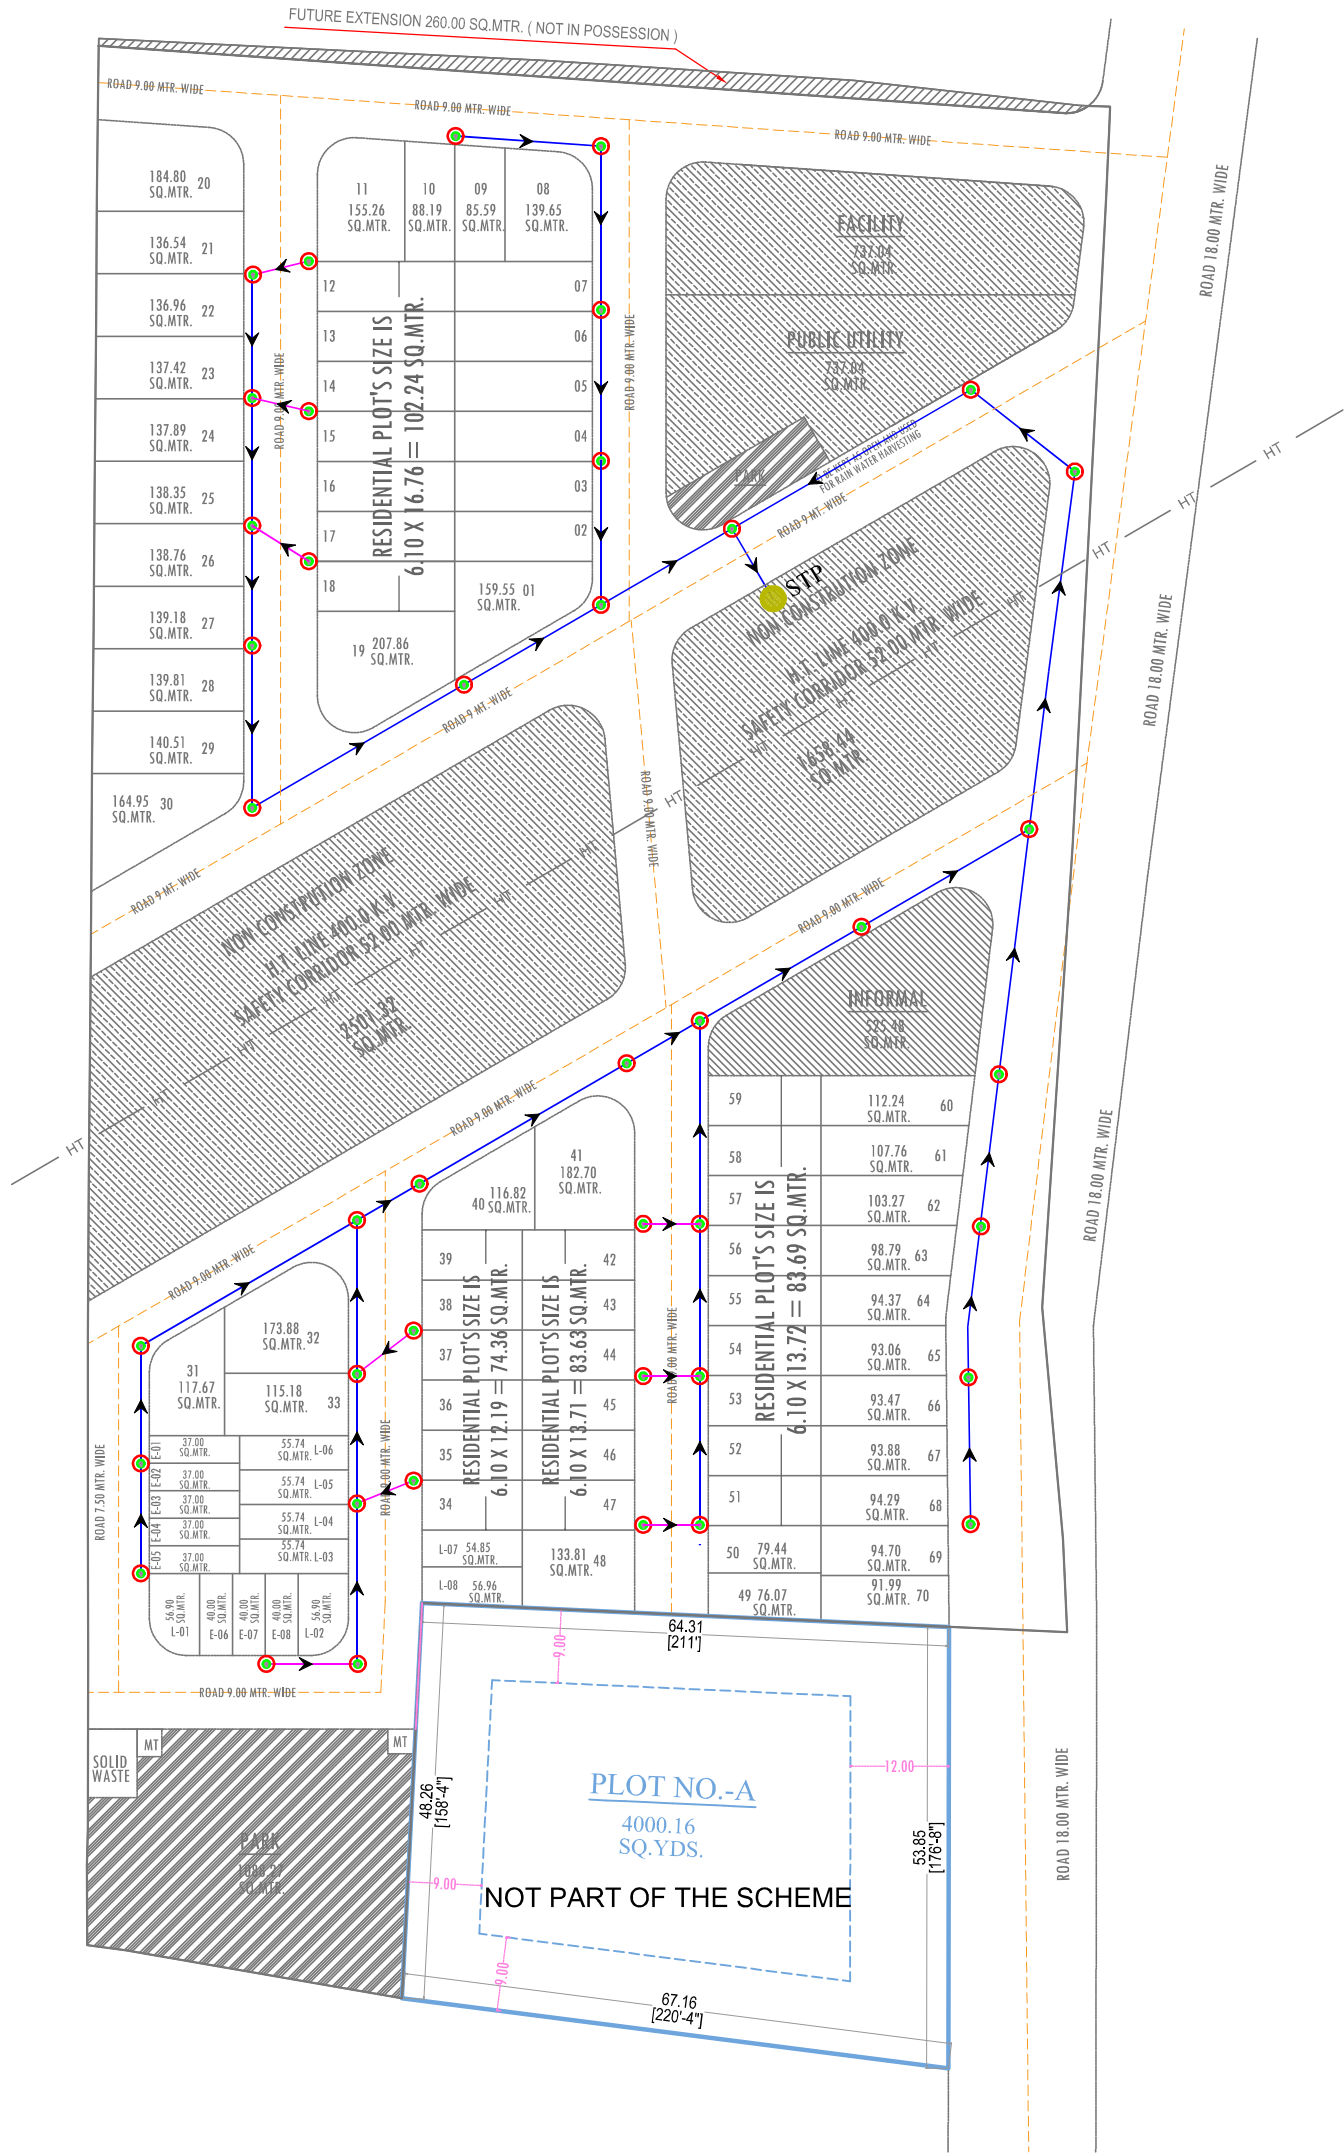

LAY-OUT PLAN OF

(ROADS , ☐ ELECTRICALS , ☐ SEWER LINE ☒ WATER SUPPLY ☐ & RAIN WATER HARVESTING) ☐

Notes:-

- ALL DIMENSIONS ARE IN METER & DIAMETERS ARE IN MILLIMETER, UNLESS OTHERWISE SPECIFIED.
- EARTH COVER PROVIDED ABOVE PIPE SHALL BE MINIMUM 1.0 M.
- PIPE MATERIAL SHALL BE HDPE DWC (DOUBLE WALL CORRUGATED).
- PERIODIC FLUSHING SHALL BE REQUIRED WHERE VELOCITIES ARE LESS THEN SELF CLEANSING VELOCITY.

Notes:-

We have considered "FL" as a Top Finish Level of Road

FL: Top Finish Level of Road

LEGENDS :-	SEWER LINE NETWORK	Length (Mtr. / Nos.)
	200MM DIA SEWER LINE WITH FLOW DIRECTION	00 Mtr.
	150MM DIA DWC PIPE	00 Mtr.
	PIPE NUMBER LENGTH (M) SLOPE IMPROVED PIPE DIA	
	MANHOLE	
MH-01	MANHOLE NUMBER	
FL:	Proposed Road Finished Levels	
IL:	INVERT LEVEL	
D:	INVERT DEPTH AT MANHOLE	
	MANHOLE INTERNAL DIA 1.0 M	00 Nos.
	INSPECTION CHAMBER	00 Nos.
	Existing Manhole (STP)	01 Nos.

NAME OF SCHEME :-

"SHIVALAY ENCLAVE"

KHASRA NO.- 194,195/1,195/2,196/1,197,198 (PART)
AT VILLAGE- NANAKPURA URF HEMA KI NANGAL,TEH. SANGANER, JAIPUR

ENGINEERING CONSULTANT:-

Cad max
Consultancy (P) Ltd.

301-302, Prism Tower Opp. Police Headquarter,
Laikothi scheme, Tonk Road JAIPUR (RAJ.) 302015
PH.: 0141-4113111, Mob.: 91-9602360000, 91-9829045031
Website: www.cadmax.co.in, e-mail: consultancy@cadmax.co.in

DRAWING TITLE:-

Layout Plan of Sewerage Collection System