



"SHIVALAY ENCLAVE "

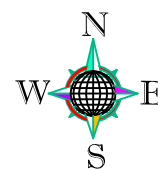

AT VILLAGE- NANAKPURA URF HEMA KI NANGAL,TEH. SANGANER, JAIPUR
PINCODE NO. - 302022

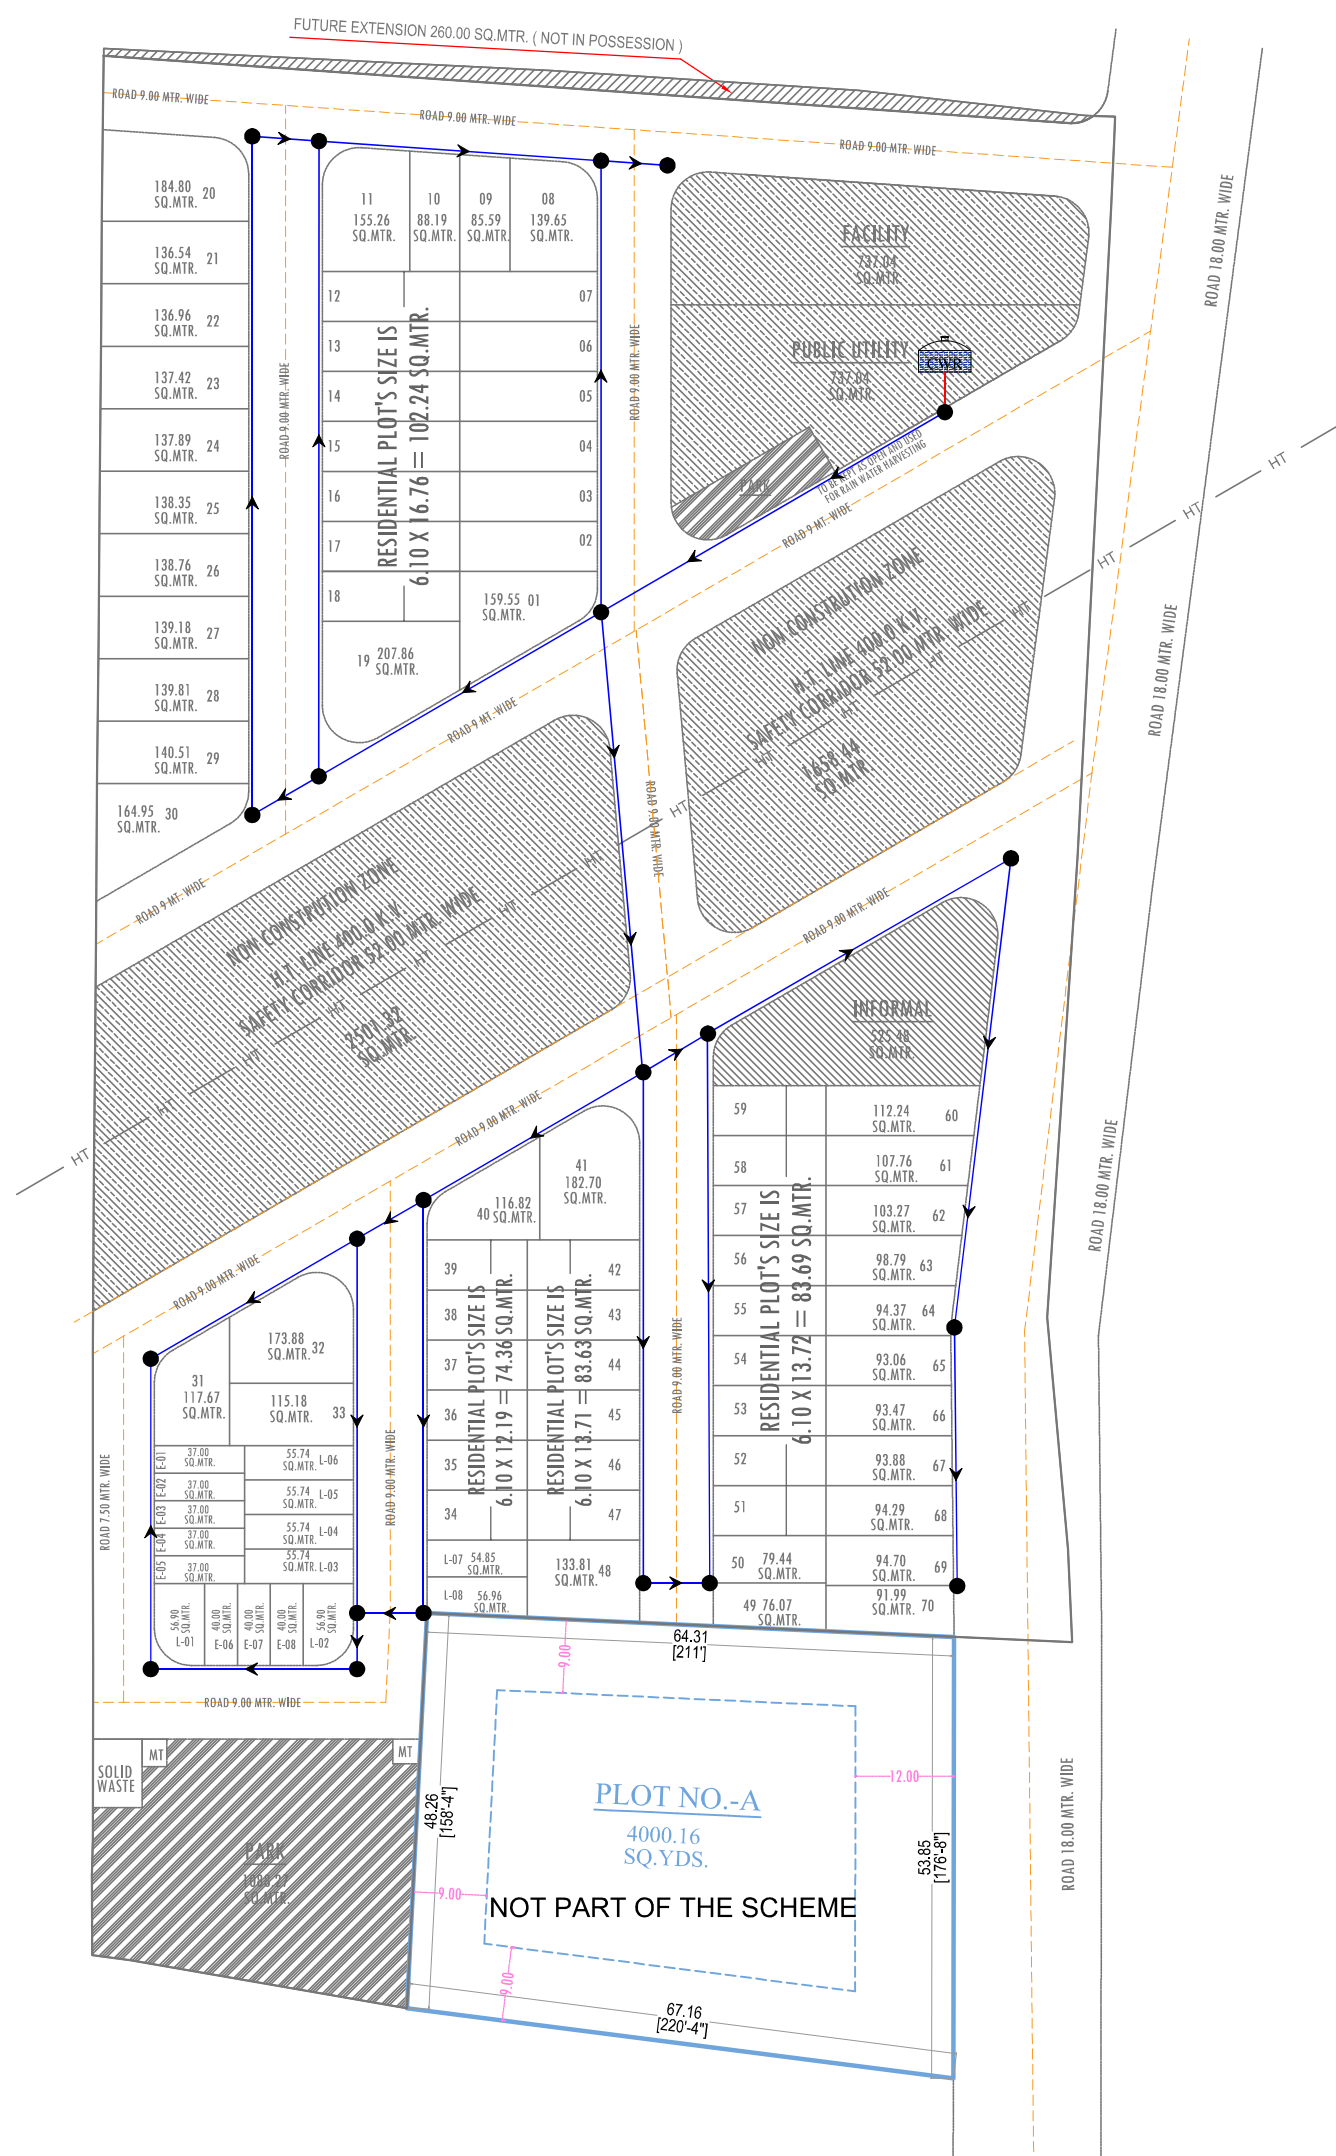

Layout Plan of Water Supply Distribution System