



ROAD 12 M WIDE

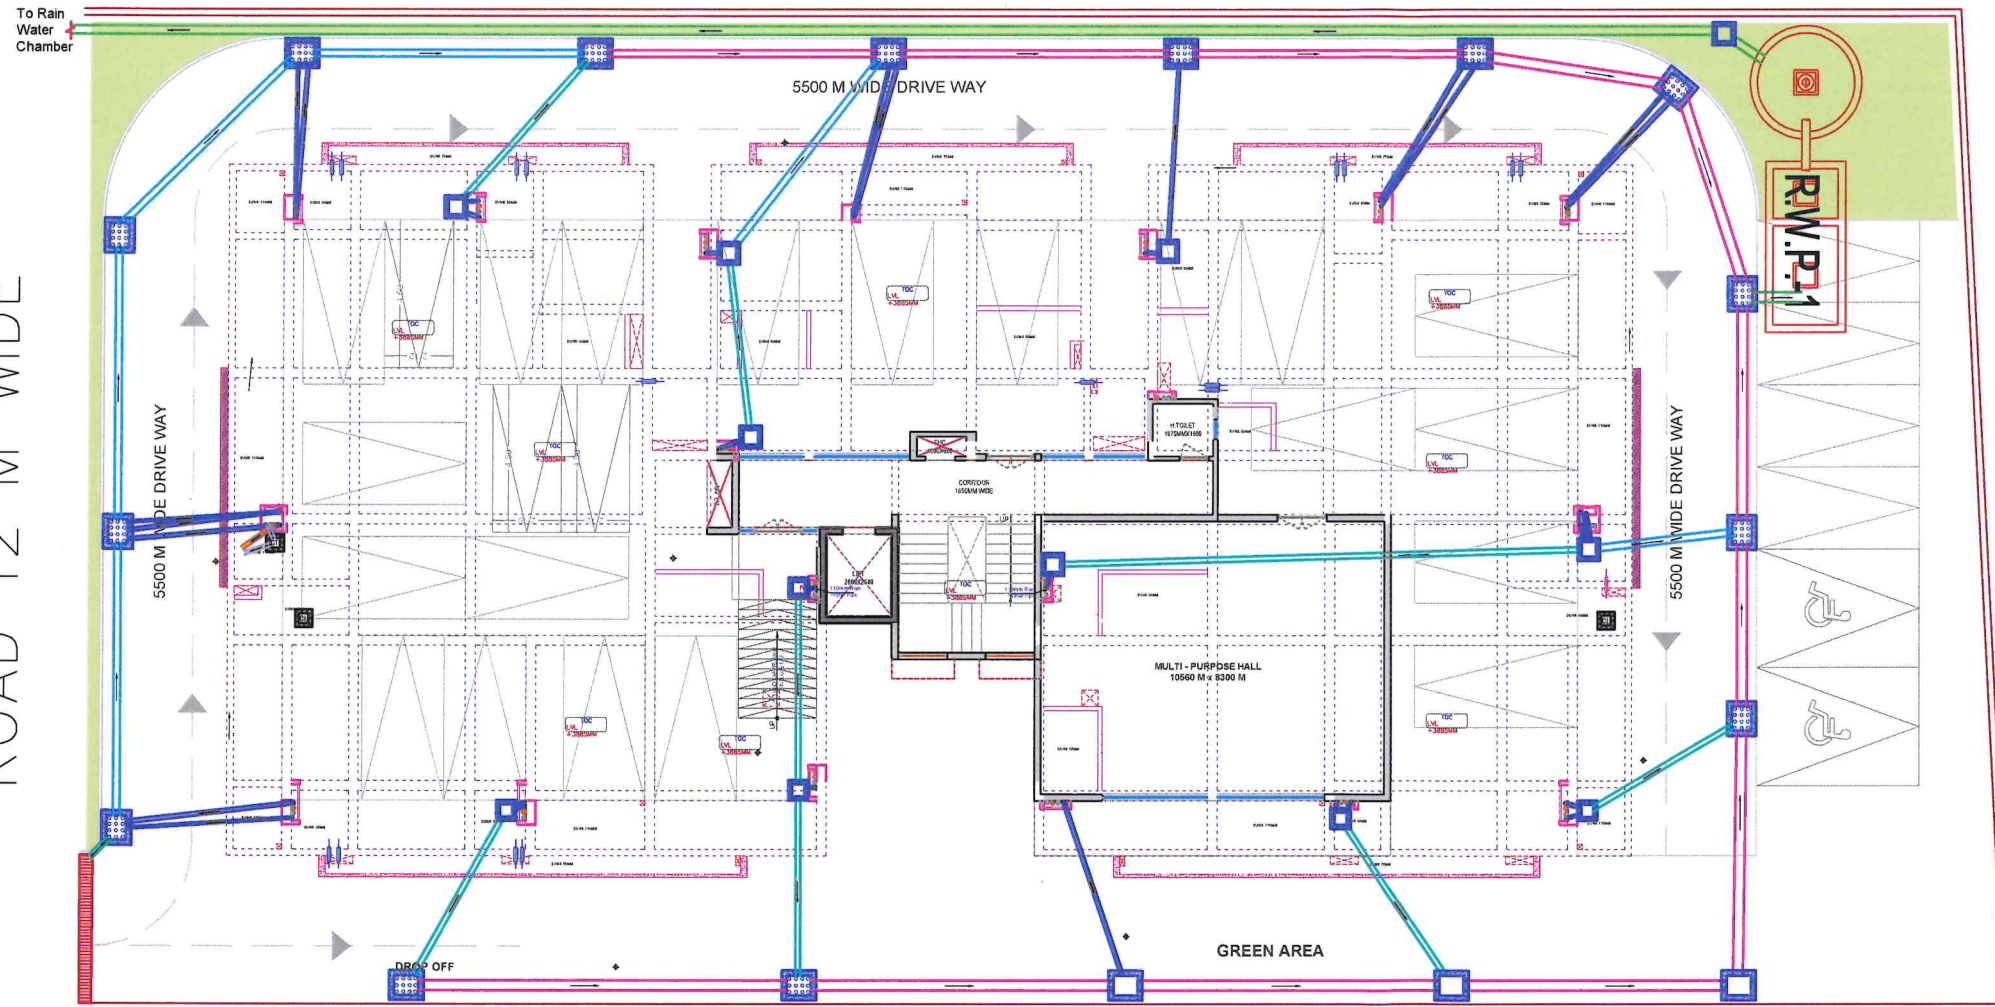

LEGENDS		
S.NO.	SYMBOL	DESCRIPTION
1.		110mm SOIL PIPE (SP)
2.		160mm SOIL PIPE (SP)
3.		200mm SOIL PIPE (SP)
4.		110mm Rain Water Pipe (R.W.P.)
5.		160mm Rain Water Pipe (R.W.P.)
6.		200mm Rain Water Pipe (R.W.P.)
7.		300mm Rain Water Pipe (R.W.P.)
8.		400mm Rain Water Pipe (R.W.P.)
9.		Sewer Manhole
10.		Rain Water Chamber (with perforated cover)
11.		Rain Water Chamber (with plain cover)
12.		

NOTE:

- uPVC SDR CLASS SN8 LESS THEN 200 MM PIPE Ø (IS 15328-2003) / DWC (IS 16098)
- RCC NP4 ABOVE 200 MM PIPE Ø (IS 458 : 2003)

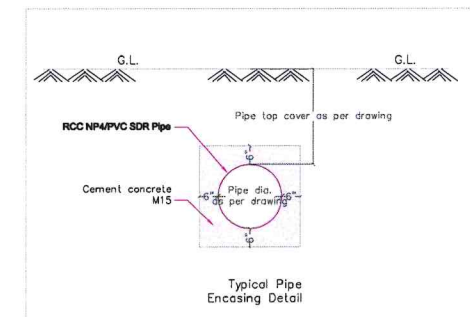

For AKSHAT APARTMENTS PVT. LTD.
(SUNIL JAIN)
Director
Dir. 00155259

Ravi Kumawat
B. Tech. (Civil)



CLIENT	AKSHAT KANOTA ESTATE
ARCHITECT	m a r c h i t e c t s ARCHITECTS, ENGINEERS AND INTERIOR DESIGNERS PLOT No.-1, OFF SAHAKAR MARG, LAL KOTHI SCHEME, JAIPUR - 302015 TEL. 91-0141-2741232, 91-0141-2743619 TELE FAX. 91-0141-2741664 email - studio@maarchitects.in, maarchitects@gmail.com web - www.maarchitects.in
STRUCTURAL CONSULTANTS	
LANDSCAPE CONSULTANTS	
SERVICES CONSULTANTS(S)	A ONE INFRACONSULTANTS PVT.LTD. 1 KIRA 13 JAWAHAR NAGAR JAIPUR. 9414371742, 0141-4020742 gaurav@oneinfra.in, rajeev@oneinfra.in aoneinfraconsultants@yahoo.co.in www.aoneinfra.com
NOTES:	259 SHEPRA, SUN CITY GHAZIABAD INDIA rajeev@oneinfra.in, gaurav@oneinfra.in www.aoneinfra.com
PROJECT	AKSHAT KANOTA ESTATE
NAME OF DRAWING:	PLOT NO-3 STILT FLOOR RAIN WATER HARVESTING LAYOUT
DEALT BY:	MKM
APPROVED BY:	S.K.M.
DRAWING	NORTH
PLUMBING DETAIL	
PROJECT NO. :	DATE :
SCALE :	07-07-2016
REV NO. :	R-00
DRAWING NO. :	
A K E / S D / [] / P D / []	