


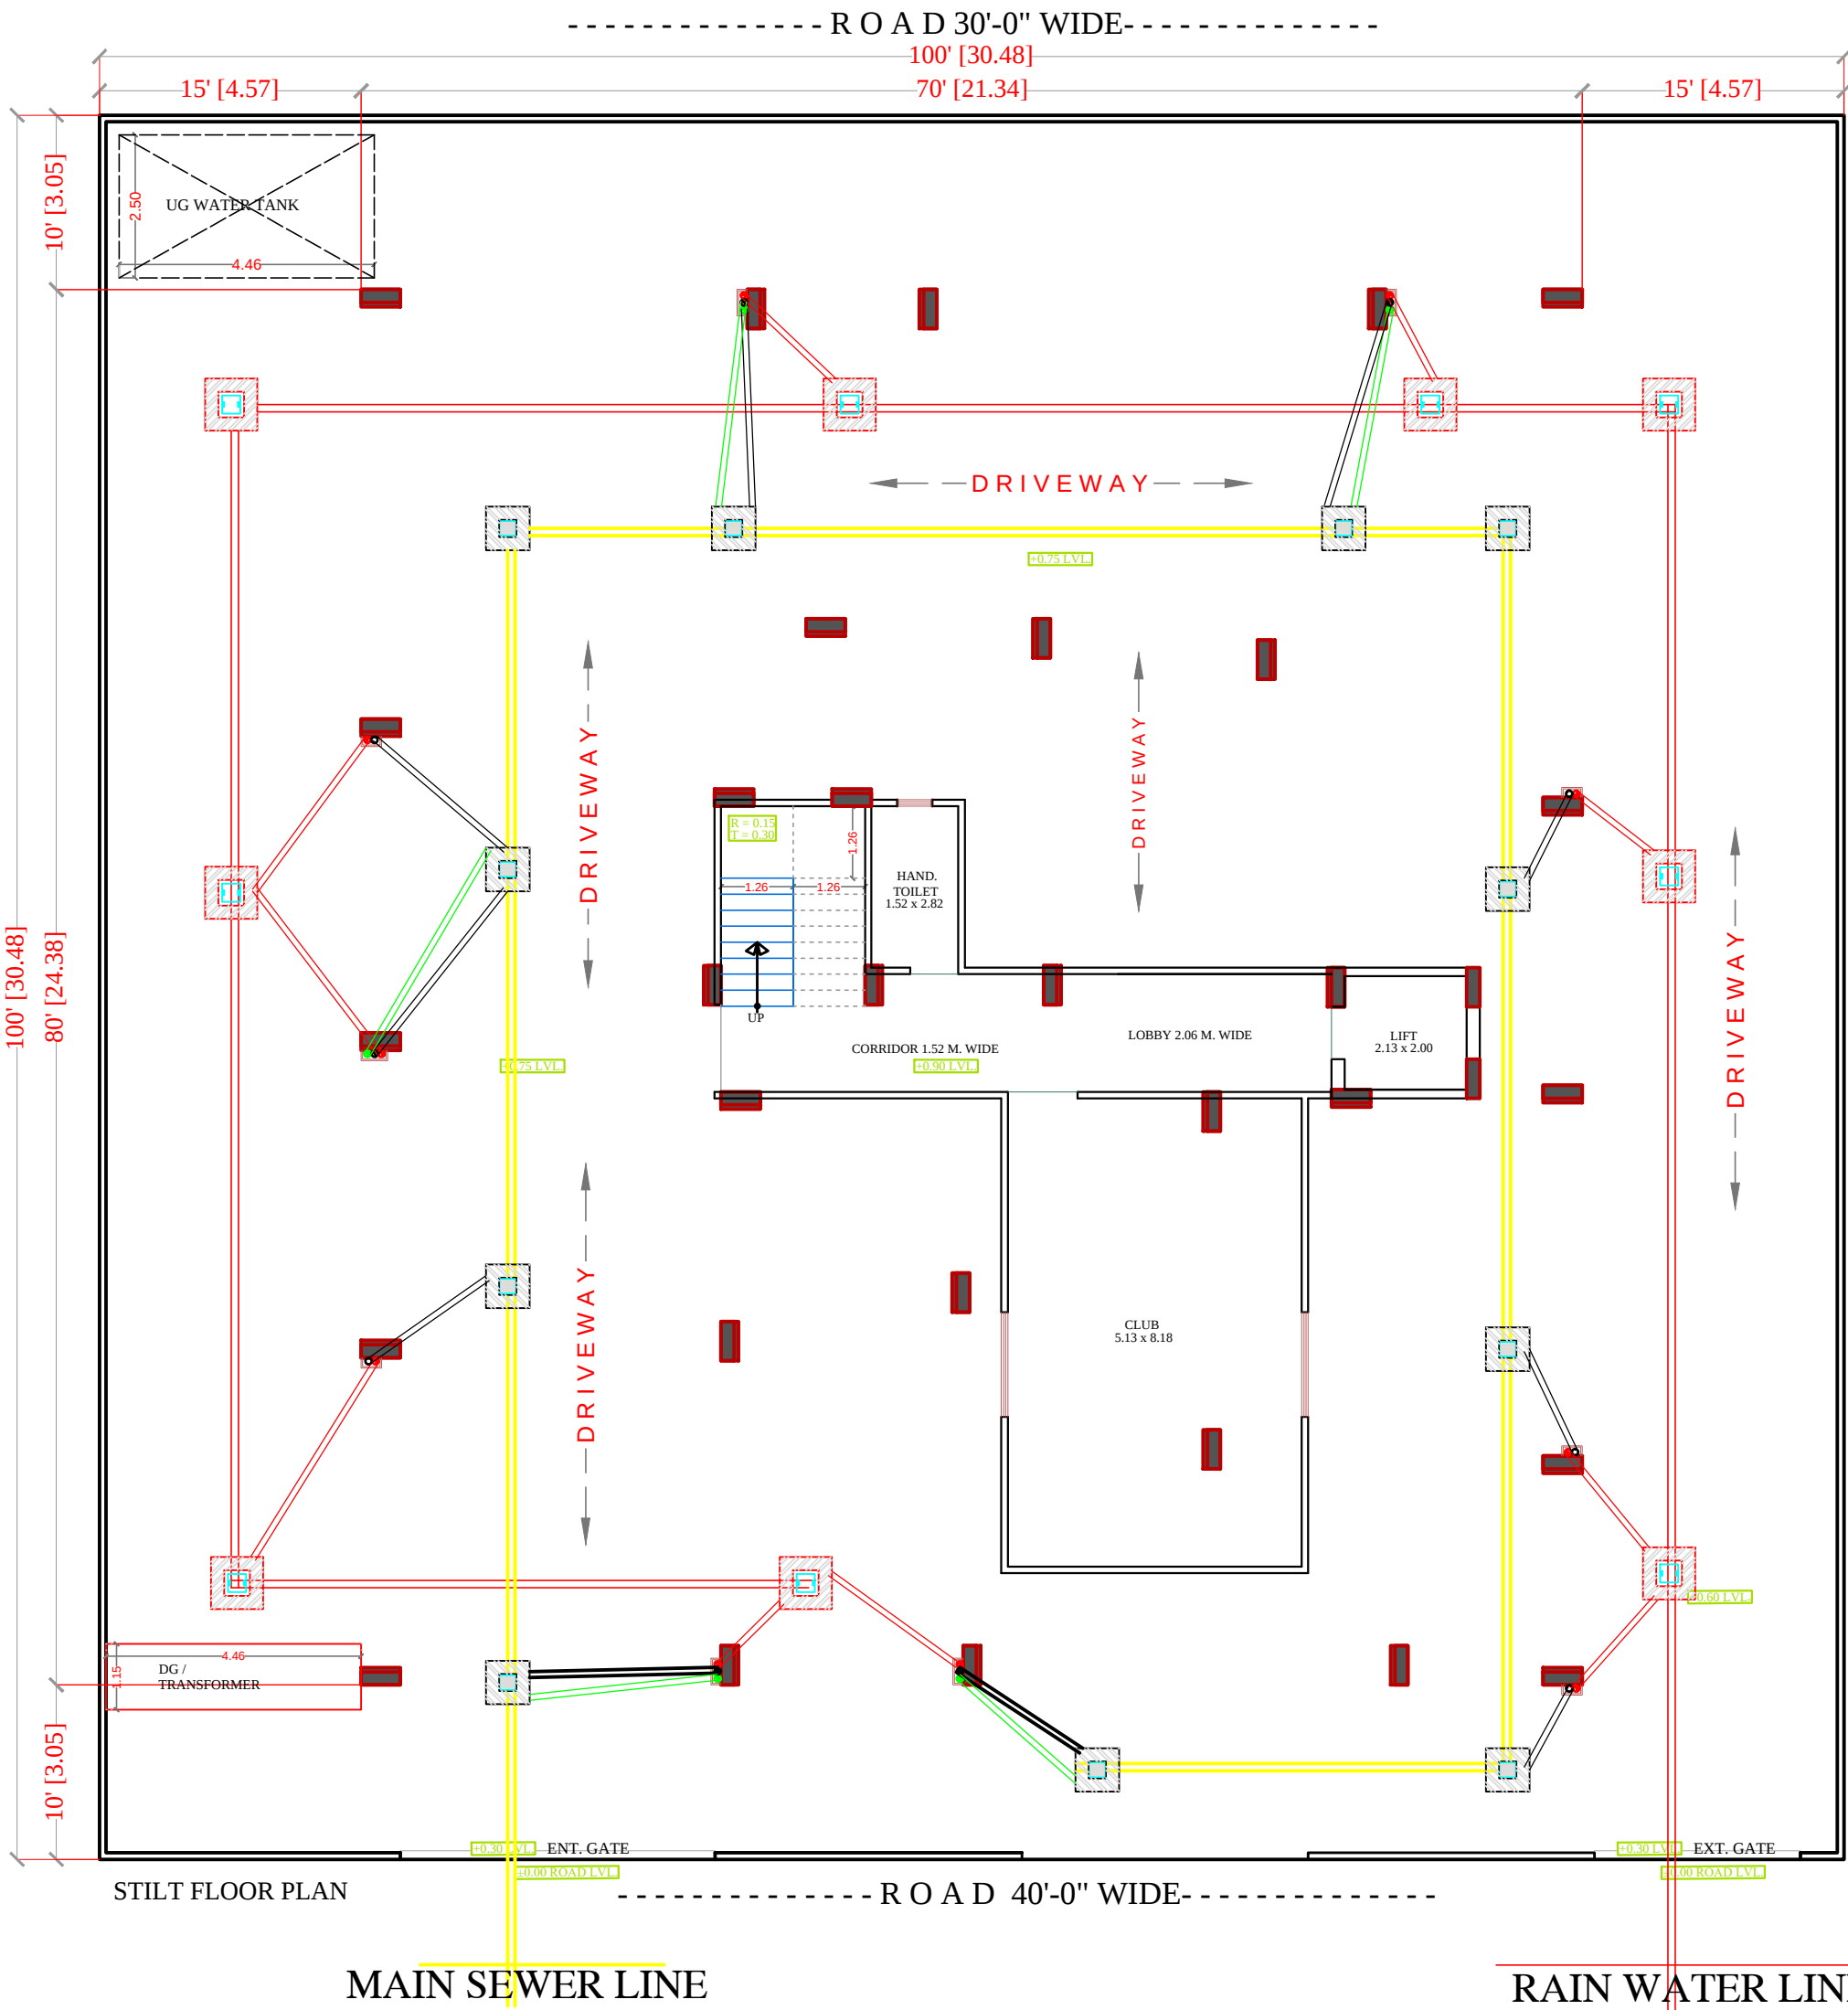

SYMBOL	DESCRIPTION
	Ø 110 mm Soil Waste Water Pipe
	Ø 110 mm Waste Water Pipe
	Ø 110 mm Rain Water Pipe
	Ø 160 mm Rain Water Pipe Slope 1:200
	Ø 110 mm Rain Water Pipe Slope 1:200
	RC-12"X12" Depth According to Slope
	RC-18"X18" Depth According to Slope
	RC-24"X24" Depth According to Slope
	Flow Direction

For B D BUILDERS
[Signature]
Proprietor

[Signature]
RAMESH KUMAWAT
M.E.P. CONSULTANT
B.E. CIVIL

PROJECT TITLE :- PROPOSED BUILDING AT PLOT NO. A102, A-103, A-104, A-105, A-122, A-123, A-124 & A-125, NARAYAN VATIKA, AT VILLAGE-DHAWAS, HEERAPURA AJMER ROAD, JAIPUR	BUILDING NAME		DRAWING TITLE :- STILT FLOOR WATER SUPPLY	SPACE CONSULTANT PLOT-A-173, JAGDAMBA NAGAR, HEERAPURA POWER HOWER, JAIPUR (RAJ) 302024	DRN. BY		NORTH
	ANANTAM UTSAV NARAYAN VATIKA				APPD. BY		
	DEVELOPER NAME				SCALE		
	BD BUILDERS						

SERVICES CONSULTANT:
PLOT-A-173, JAGDAMBA NAGAR ,HEERAPURA
POWER HOWER ,JAIPUR (RAJ) 302024

ARCHITECTS:-
 **FRANK SQUARE**
ARCHITECTURE | PLANNER | DESIGNER
C-49 VIDYA APARTMENT PARAS MARG,
BAPU NAGAR JAIPUR, (RAJ.)
Email-afranksquare@gmail.com
Mobile-9461302542

Project: PROPOSED BUILDING AT PLOT NO.
A102, A-103, A-104, A-105, A-122,
A-123, A-124 & A-125, NARAYAN
VATIKA, AT VILLAGE-DHAWAS,
HEERAPURA AJMER ROAD, JAIPUR

BUILDING NAME
ANANTAM UTSAV NARAYAN VATIKA

DEVELOPER NAME
BD BUILDERS

Drawing: WATER SUPPLY SCHEMATIC
DIAGRAM

DRN BY :	CHCKD BY :
APPRVD BY :	DATE:-

WATER SUPPLY SCHEMATIC DIAGRAM


RAMESH KUMAWAT
M.E.P. CONSULTANT
B.E. CIVIL

For B D BUILDERS

Proprietor

