


J.D.A.

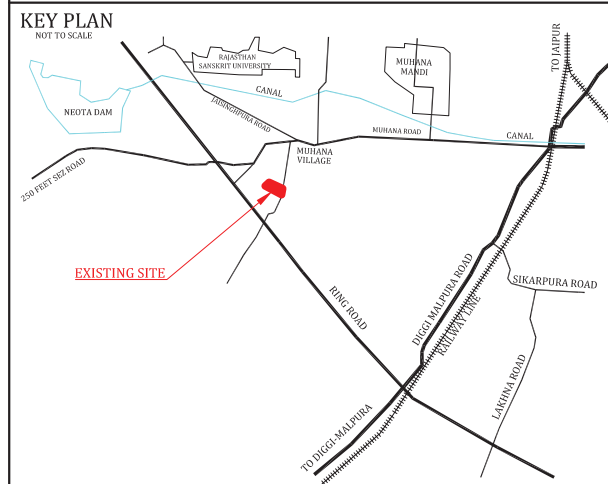

भूखण्डों की निर्माण स्थिति

- | | | | |
|----|--------------------------------|-----|---|
| 1. | पूर्ण / आंशिक निर्मित भूखण्ड - | B | - |
| 2. | चार दीवारी निर्मित भूखण्ड - | C.W | - |
| 3. | खाली भूखण्ड - | V | - |

कुल भूखण्ड -	TOTAL
--------------	-------

AREA CALCULATION

Residential scheme (B-block) area analysis:-

S.no.	Land Use	Area(sq.mtr.)	Percent	
1	Residential	7572.69	48.85 %	
2	Commercial	456.64	0.29 %	
3	Retail comm.	144.00	0.09 %	58.05 %
4	Ews/Lig	823.96	0.52 %	
5	Park	835.74	0.53 %	
6	s.w.m.+telecom	87.81	0.05 %	
7	Road	5048.35	32.57 %	41.95 %
8	z.d.p. road	530.81	0.34 %	
	Total area	15500.00	100.00 %	100.00 %

TOTAL PLOT'S	=	81
RETAIL COMM.	=	20
EWS/LIG PLOT	=	17
COMM. PLOT	=	01

NAME OF SOCIETY :-

NIJI KHATEDARI

NAME OF SCHEME :-

RADHAGOVIND NAGAR-B

ZONE NO.- 11

SECTOR NO.-


SCALE: 1"=50'


DRG NO

वरिष्ठ नगर नियोजक
(बीपीसी एल.पी.)

अति. मुख्य नगर नियोजक
(बीपीसी एल.पी.)

JAIPUR DEVELOPMENT AUTHORITY JAIPUR

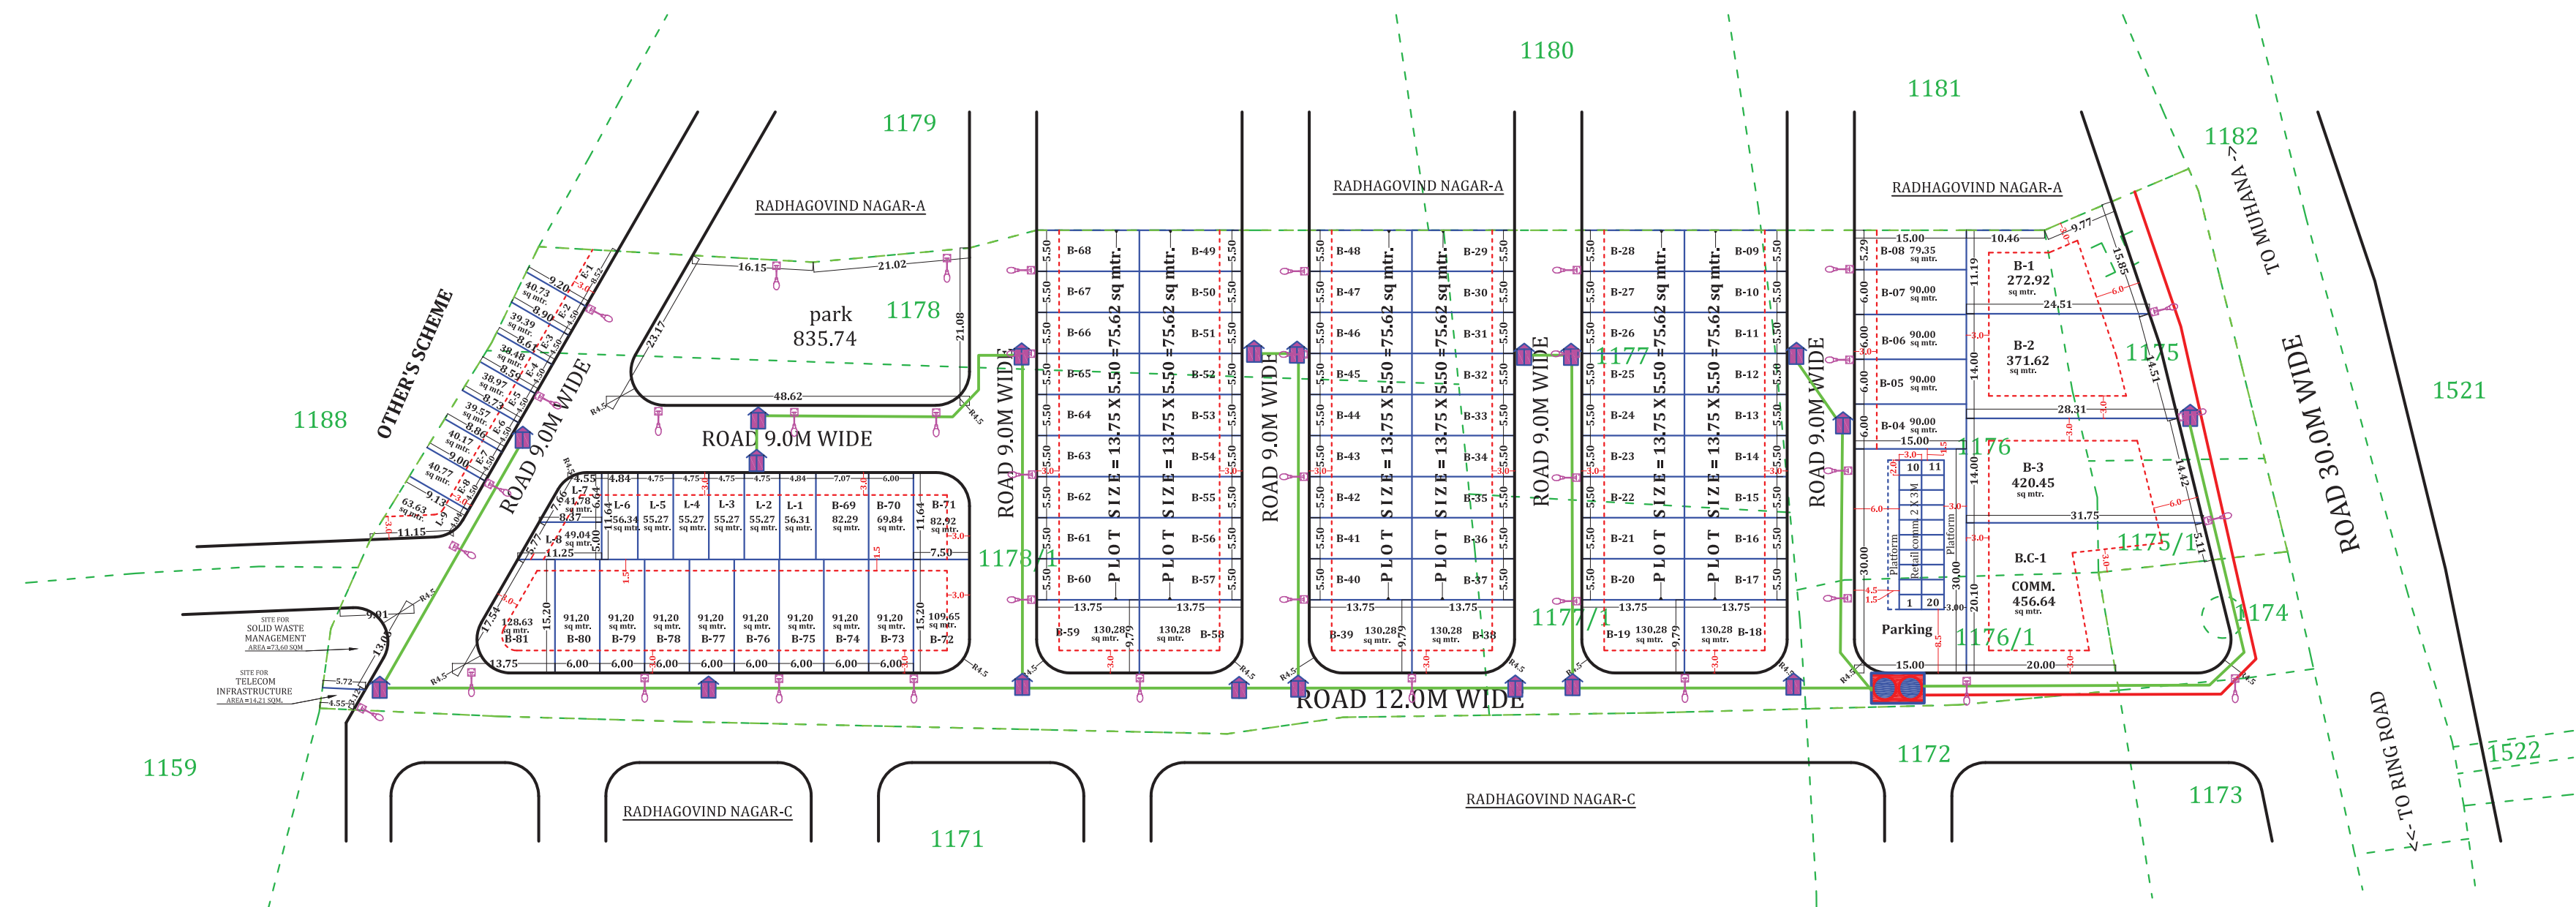

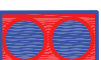HT LINE	
FULL TRANSFORMER WITH RMU	
LT LINE	
LT PANELS	
STREET LIGHTS	

Manoj Chaudhary
ER. MANOJ CHAUDHARY
B. TECH (CIVIL)