


JAI SHREE VILLAS SEC.-E

LAY OUT PLAN OF KHASRA NO. 853/9, 853/3 OF VILLAGE JHALAMAND AT JODHPUR

ROAD 60 FT. WIDE

<<-- TO JHALAMAND

TO SARDAR SAMAND ROAD-->>

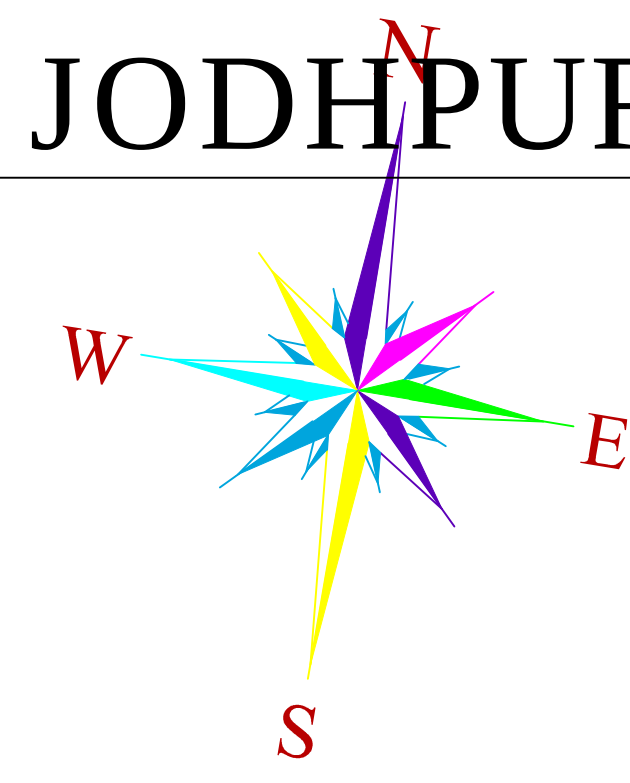


SCALE :- 1" = 50'




LAND USES ANALYSIS

PLOTS	AREA in Sq.yd.	AREA OF %
TOTAL PLOT AREA	12390.37	53.33 %
PARK	1173.40	05.05 %
M.T. & S.W.M.	40.00	00.17 %
ROAD	9628.23	41.45 %
TOTAL SCHEME AREA	23232.00	100.00 %
Area in Bigha. = 12 Bigha		

KHASRA MAP NOT TO SCALE

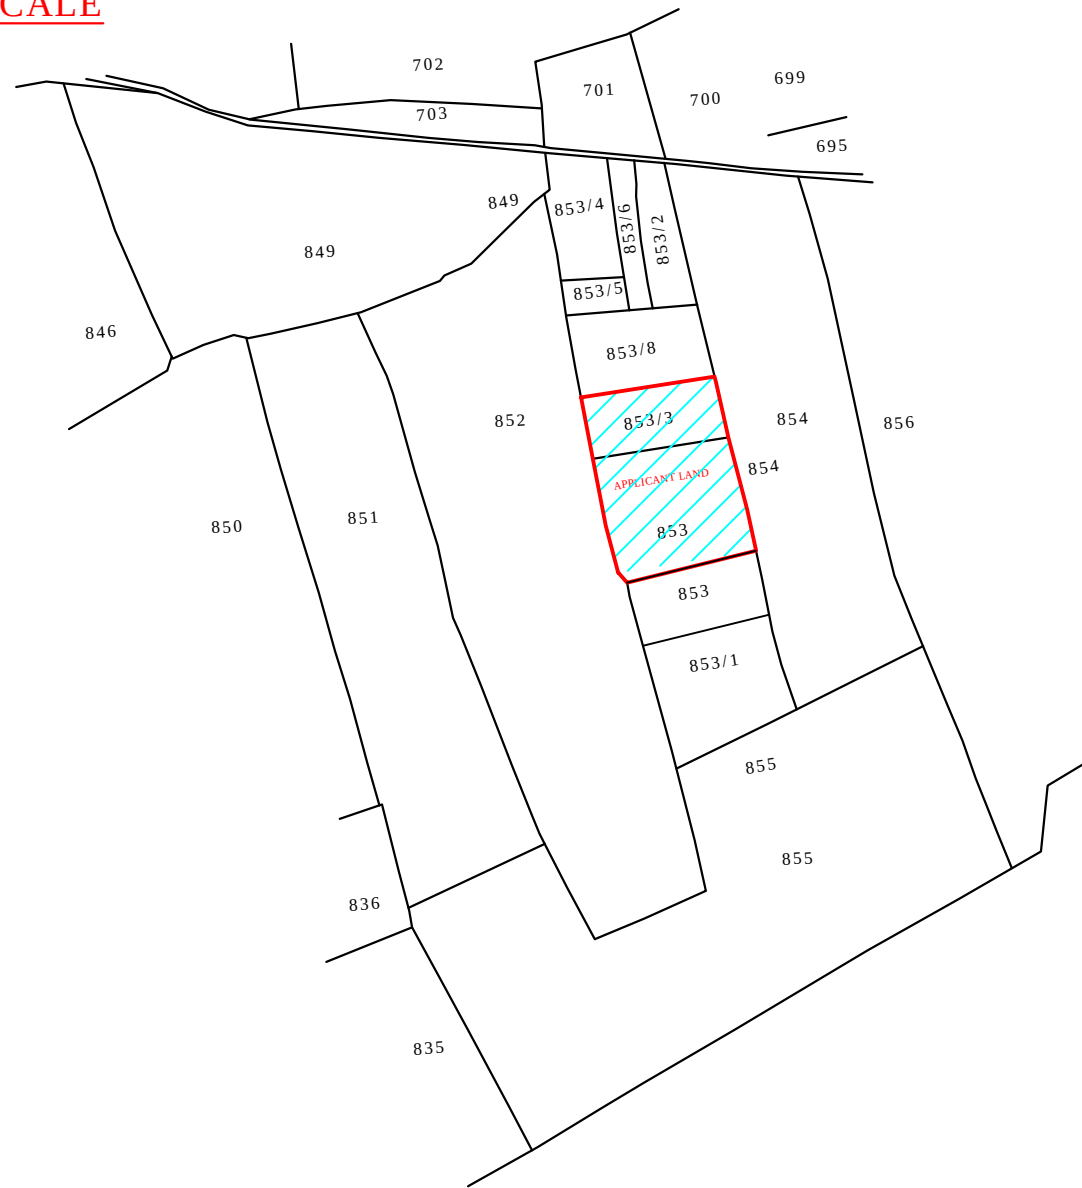


KEY PLAN

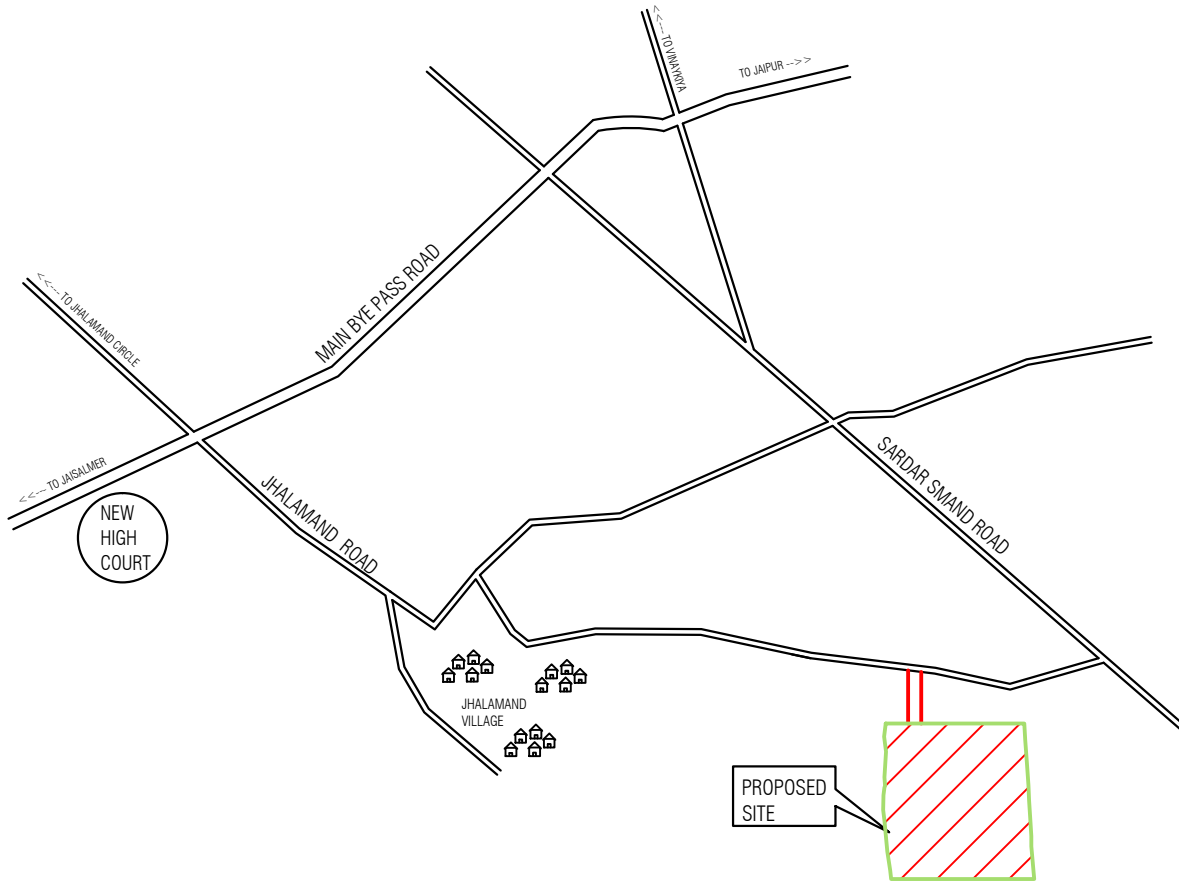

SANJAY KADAV
B.TECH (CIVIL)


DRAWING TITLE -
EXTERNAL ELECTRIC CABLE PIPE ROUTE
WITH CHAMBER , TRANSFORMER PLAN

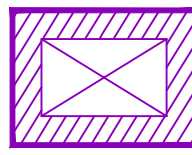

ELECTRIC CABLE
CHAMBER



FEEDER PILLAR FOR PLOT ELECTRIC
DISTRIBUTION SUPPLY

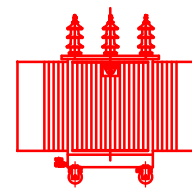

11/0.433 kV , 550 kVA
TRANSFORMER ON 2-POLE STRUCTURE
WITH 3 WAY RMU