
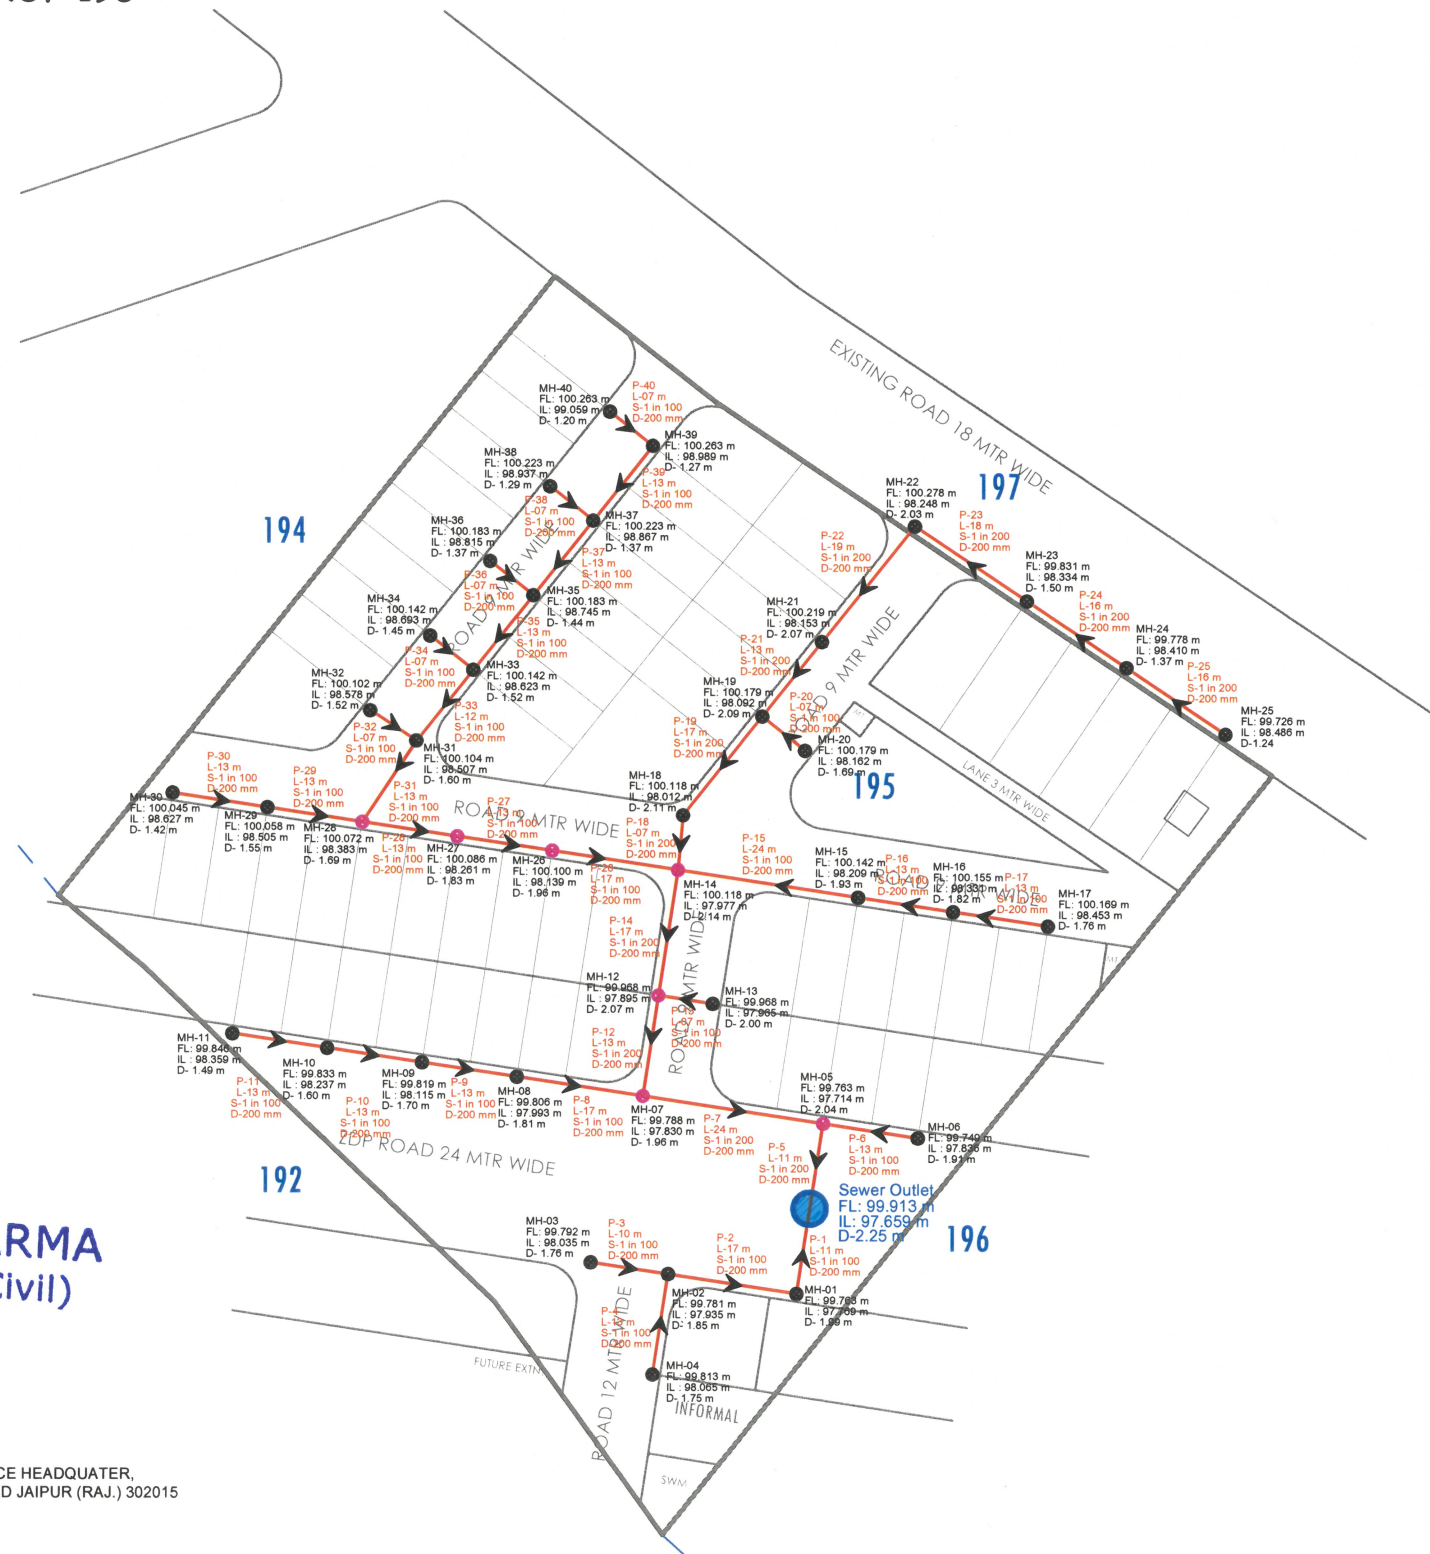


LAYOUT PLAN OF "GOVIND SHREEVAN "

AT REVENUE- VILLAGE -MOHABATPURA, TEH.- MADHORAJPURA, JAIPUR
UNDER KHASRA NO.- 195

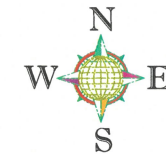

Anuj

ANUJ SHARMA
B. Tech. (Civil)


ANUJ SHARMA
EMAIL : SEIANUJ01@GMAIL.COM
MOB. : 9783766666
ADD. : 101, PRISM TOWER, OPP. POLICE HEADQUARTER,
LALKOTHI SCHEME, TONK ROAD JAIPUR (RAJ.) 302015

LAYOUT PLAN OF SEWERAGE COLLECTION SYSTEM


AREA ANALYSIS :- PART

S.No.	LAND USED	AREA IN (SQ.MTR.)	(%)
1.	RESIDENTIAL	5350.36	63.23 %
2.	FUTURE EXTN.	09.06	00.11 %
3.	INFORMAL	120.52	01.42 %
TOTAL = (1 + 2 + 3)		5479.94	64.76 %
4.	PARK	474.25	05.61 %
5.	MT	20.73	00.25 %
6.	SWM	56.16	00.66 %
7.	ROAD	2430.06	28.72 %
TOTAL = (4 TO 7)		2981.20	35.24 %
SCHEME AREA (A)		8461.14	100.00 %
1.	KHATEDAR COMM.	919.47	25.00 %
2.	JDA COMM.	656.54	17.85 %
3.	ROAD	2101.85	57.15 %
SCHEME AREA (B)		3677.86	100.00 %
TOTAL AREA (A+B)		12139.00	100.00 %

KEY PLAN

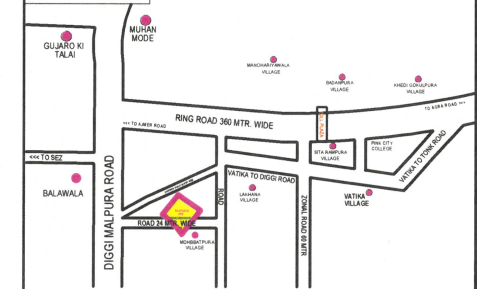

KHASRA MAP NOT TO SCALE

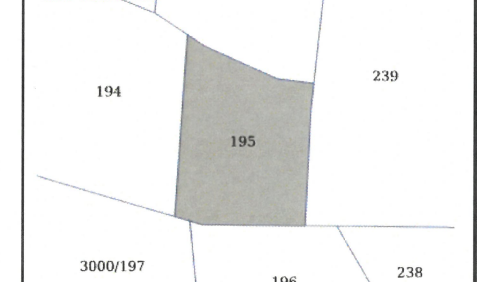

LEGENDS :-		Length (Mtr. / Nos.)
	SEWER LINE NETWORK	
	200MM DIA SEWER LINE WITH FLOW DIRECTION	505 Mtr.
	PIPE NUMBER (LENGTH (M) SLOPE IMPROVED PIPE DIA)	
	FLOW	
	MANHOLE NUMBER	
	FL: 00 Proposed Road Finished Levels	
	IL: 00 INVERT LEVEL	
	D: 00 INVERT DEPTH AT MANHOLE	
	MANHOLE INTERNAL DIA 1.0 M	33 Nos.
	MANHOLE INTERNAL DIA 1.2 M	07 Nos.
	SEWER OUTLET	01 Nos.