

PROJECT:-
RSE 7 S2 I BLOCK

LOCATION:-
SRIGANGANAGAR


DRAWING TITLE:-
ELECTRICAL LAYOUT

DATE:-
29/07/2024

GENERAL NOTES:-

S.NO.	DESCRIPTION	QUANTITY
1	300KVA TRANAFORMER WITH MAIN LT PANEL	1
2	FEEDER PILLAR	10
3	STREET LIGHT FEEDER PILLAR	5
4	SINGLE SIDE STREET LIGHT POLE (6.5MTR HEIGHT)	26
5	4CORE 6 SQMM ALR. CABLE FOR STREET LIGHT	500MTR
4	1.5 SQ.MM COPPER WIRE FOR STREET LIGHT	1700CMTR
5	11KV HT LINE	250 MTR
6	4C-120 SQ.MM ALR CABLE FOR FEEDER PILLAR	500MTR
7	4C 10 SQ.MM ALR CABLE FOR STREET LIGHT	150MTR


Er. Piyush Bhardwaj
B. Tech (Civil)

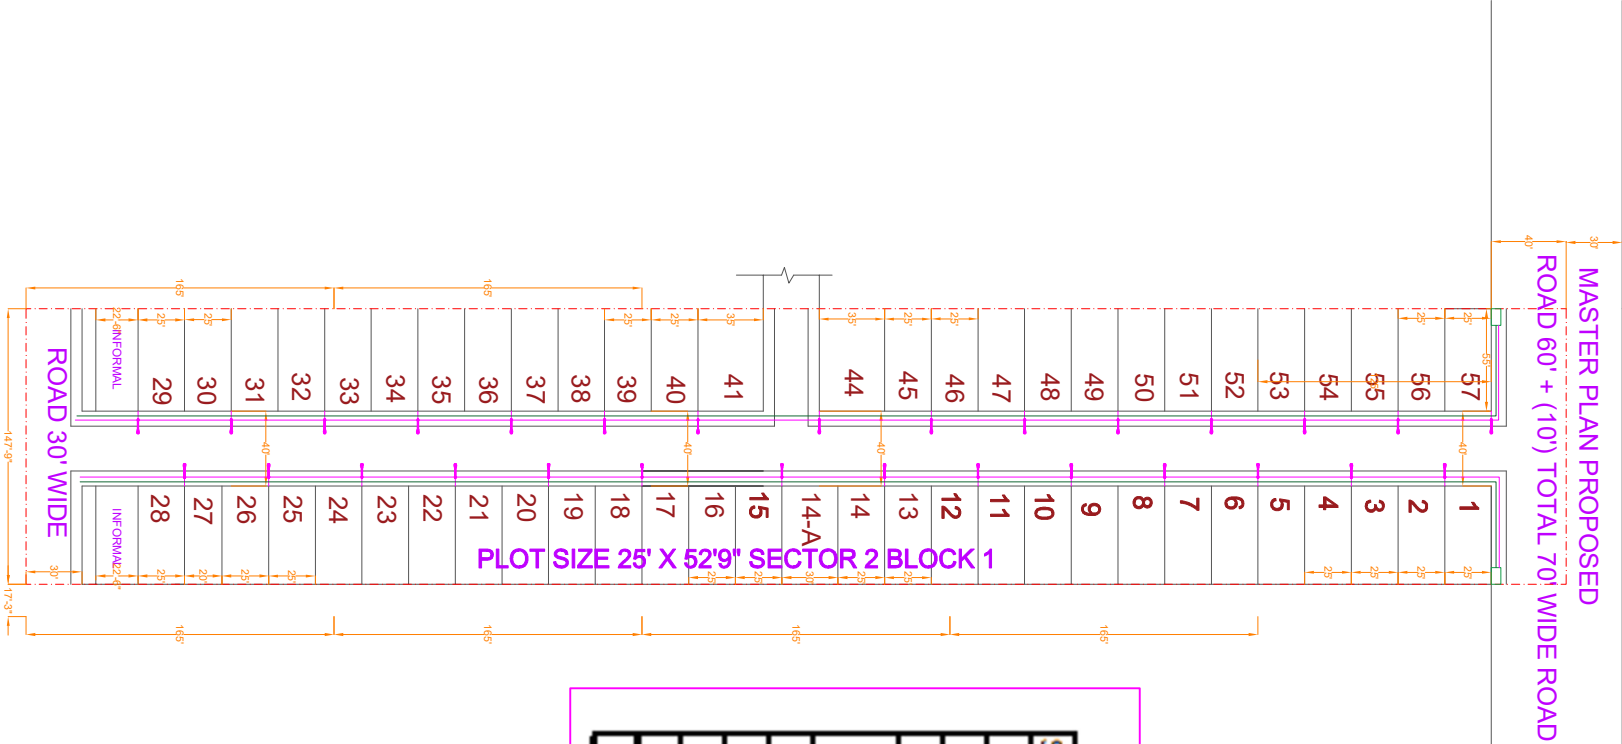

Address as per 90A Order
Killa No. 2/7, 2/9, 2/11, 2/12, 9/3, 9/6, 12/3, 12/5, 19/3, 19/6, 22/5, 22/7, 22/9, 22/10, Square No. 26
Chak 5Z Teh. & Dist. Sri Ganganagar (Raj) - 335001