


PROPOSED ELECTRIFICATION NETWORK LAY OUT PLAN OF "GOVIND BAGH - PEARL"

KHASRA NO.-1047 TO 1051

AT VILLAGE :- BEELWA KALA TEH.:- SANGANER, JAIPUR.

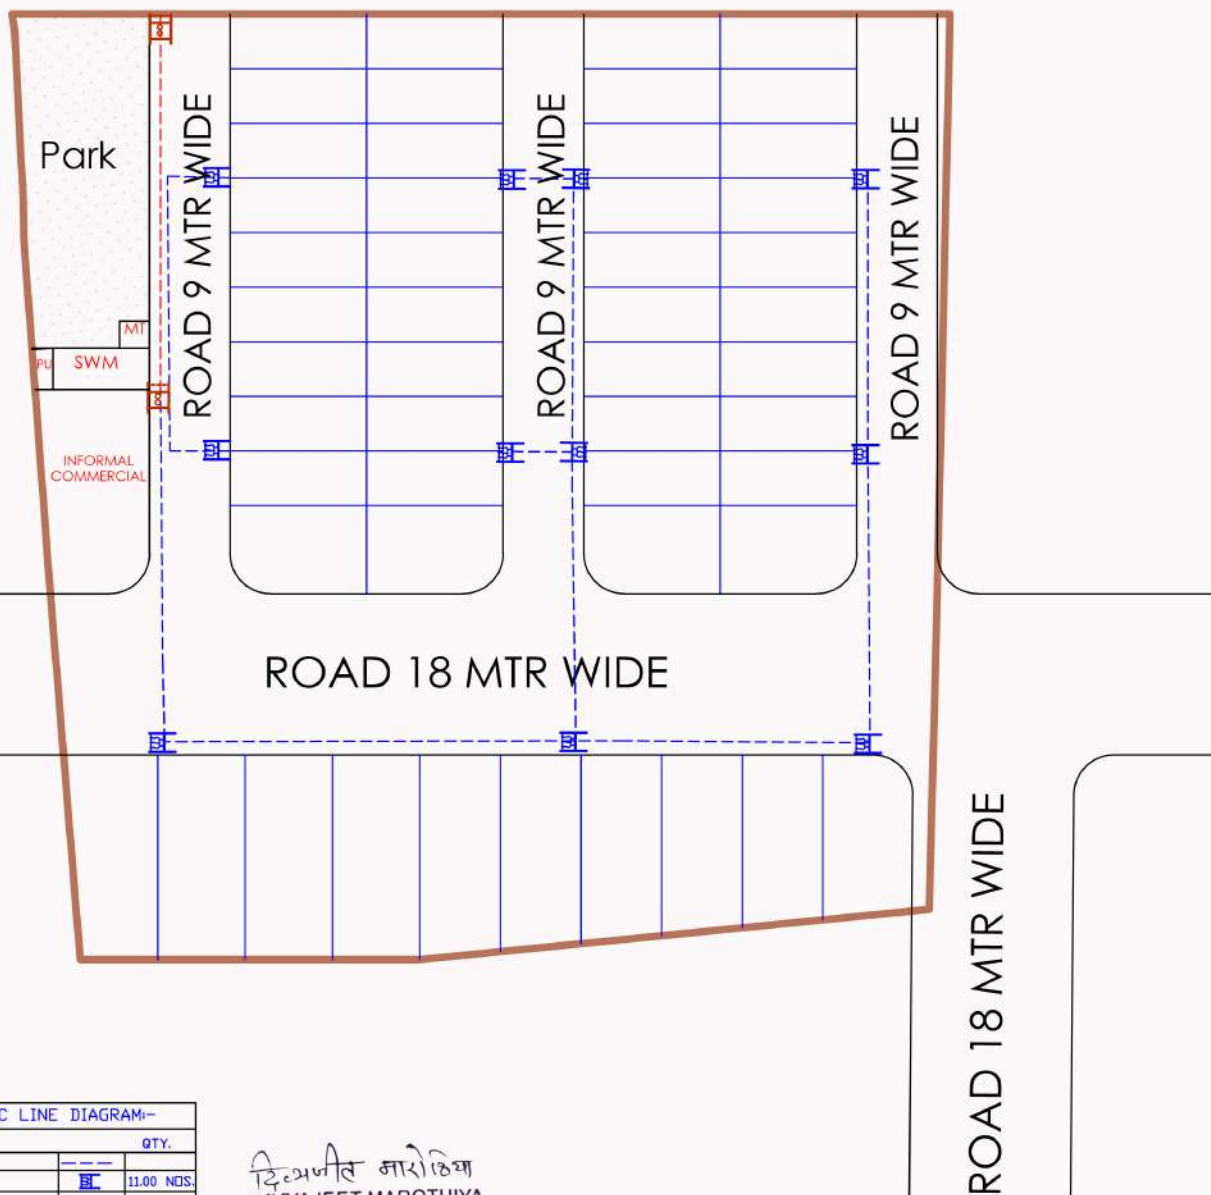

LEGEND

ELECTRIC LINE DIAGRAM:-

SR.NO.	LAND USED	QTY.
1.	L.T.LINE	---
2.	L.T.DIS.PANEL	11.00 NOS.
3.	11 K.V.LINE	---
4.	11 K.V.EXTRA.POLE	1.00 NOS.
5.	11 K.V.FULL.POLE	1.00 NOS.
6.		
7.		

दिव्यजीत मारोठिया
DIVYAJEET MAROTHIYA
B. TECH (CIVIL)

NAME OF SOCIETY:-

NAME OF SCHEME :- GOVIND BHAG PEARL
VILL. BELWA KALAN TH.SANGANER

ZONE NO. 14 SECTOR NO.-

SCALE 1" = 100'00" DRG. NO.