

## Layout RAIN WATER HARVESTING For "RIYASAT SANTOSHPURA"

IN KHASRA NO.- 97, 98, 274/271, 276/273. AT VILLAGE:- SANTOSHPURA, TEH:- CHAKSU, JAIPUR.

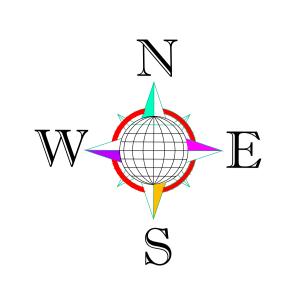

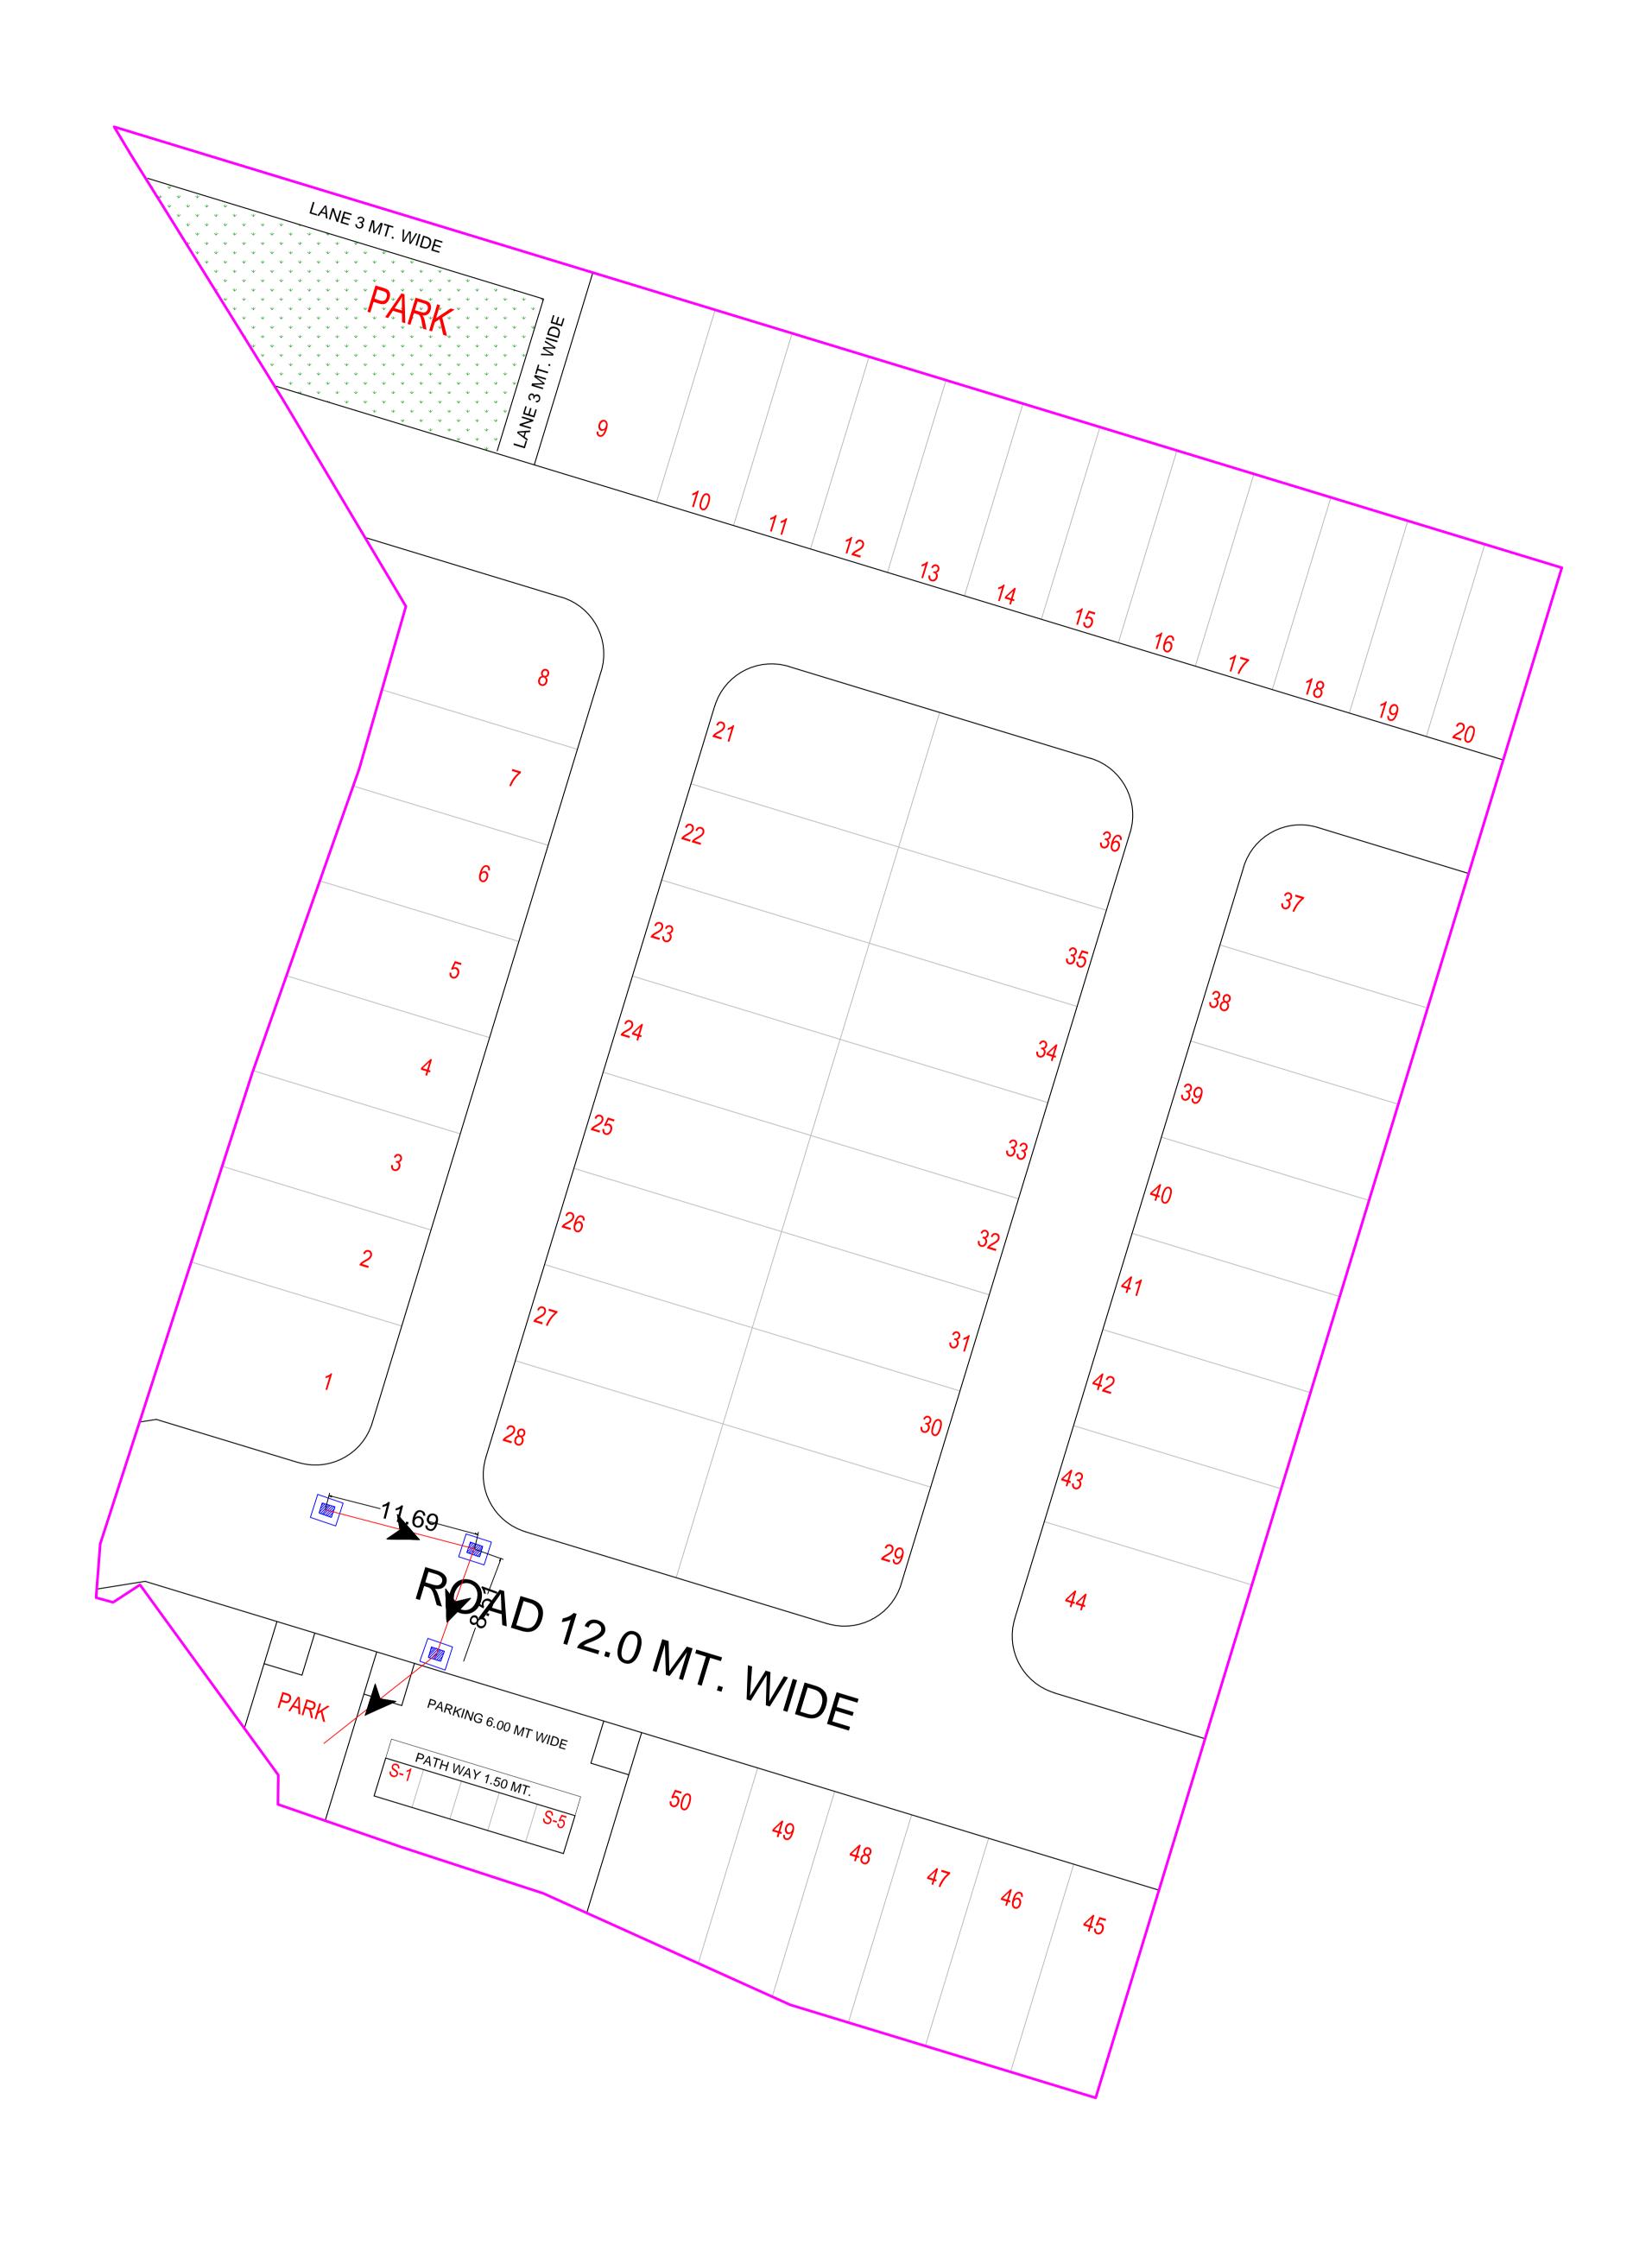

LAY-OUT PLAN OF	LEGENDS :- Rain Water Harvesting Legends:-		DESIGN BY:-	NAME OF SCHEME :-		
6ROWERSLIMEELECTRICALS []	Symbols	Relation To	Nos. / LEN	V. CIVIL TECH ENGINEERING SOLUTIC LAND SURVEY/GPS SURVEY/ENGINEERING DESIGN/CADD DESIGNING		
SWRADRVSWIPERTHARVESTING)		PRECAST MANHOLE 450 DIA X 900	03 Nos.		PROPOSED LAY OUT PLAN OF  RIYASAT SANTOSHPURA	
LEGENDS :- ROAD NETWORK  Symbols/Line Relation To		PRECAST MANHOLE 600DIA X 900	00 Nos.	Sitapura (Rajasthan)-303905 Mob:-9664240082		
0.000 Proposed Road Finished Levels		PRECAST MANHOLE 600DIA	00 Nos.	Email:- civiltech930@gmail.com		
0.000 Proposed Road Formation Levels	<b>—</b>	150 MM DWC PIPE	0 Mtr.	DRAWING TITLE:-	SCALE :-	NORTH :-
0.000 Existing Ground Levels	<b>—</b>	200 MM DWC PIPE	31 Mtr.			W
Proposed Road Slope Direction	<b>&gt;</b>	Rainwater Harvesting Line S	lope	LAYOUT PLAN OF RAIN WATER HARVESTING PLAN	N.T.S	
Proposed Road Center Line		Rainwater Harvesting Collection Pit	01 Nos.			
Proposed Road Carpeting Area						Ś

