
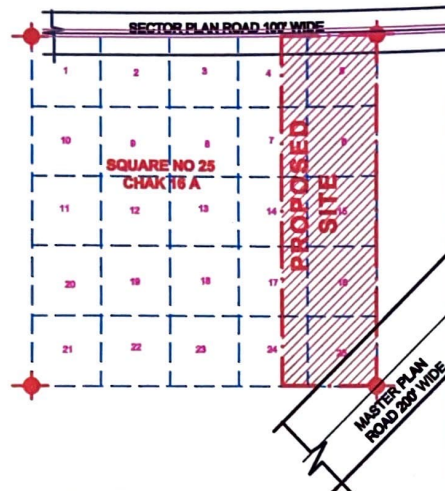


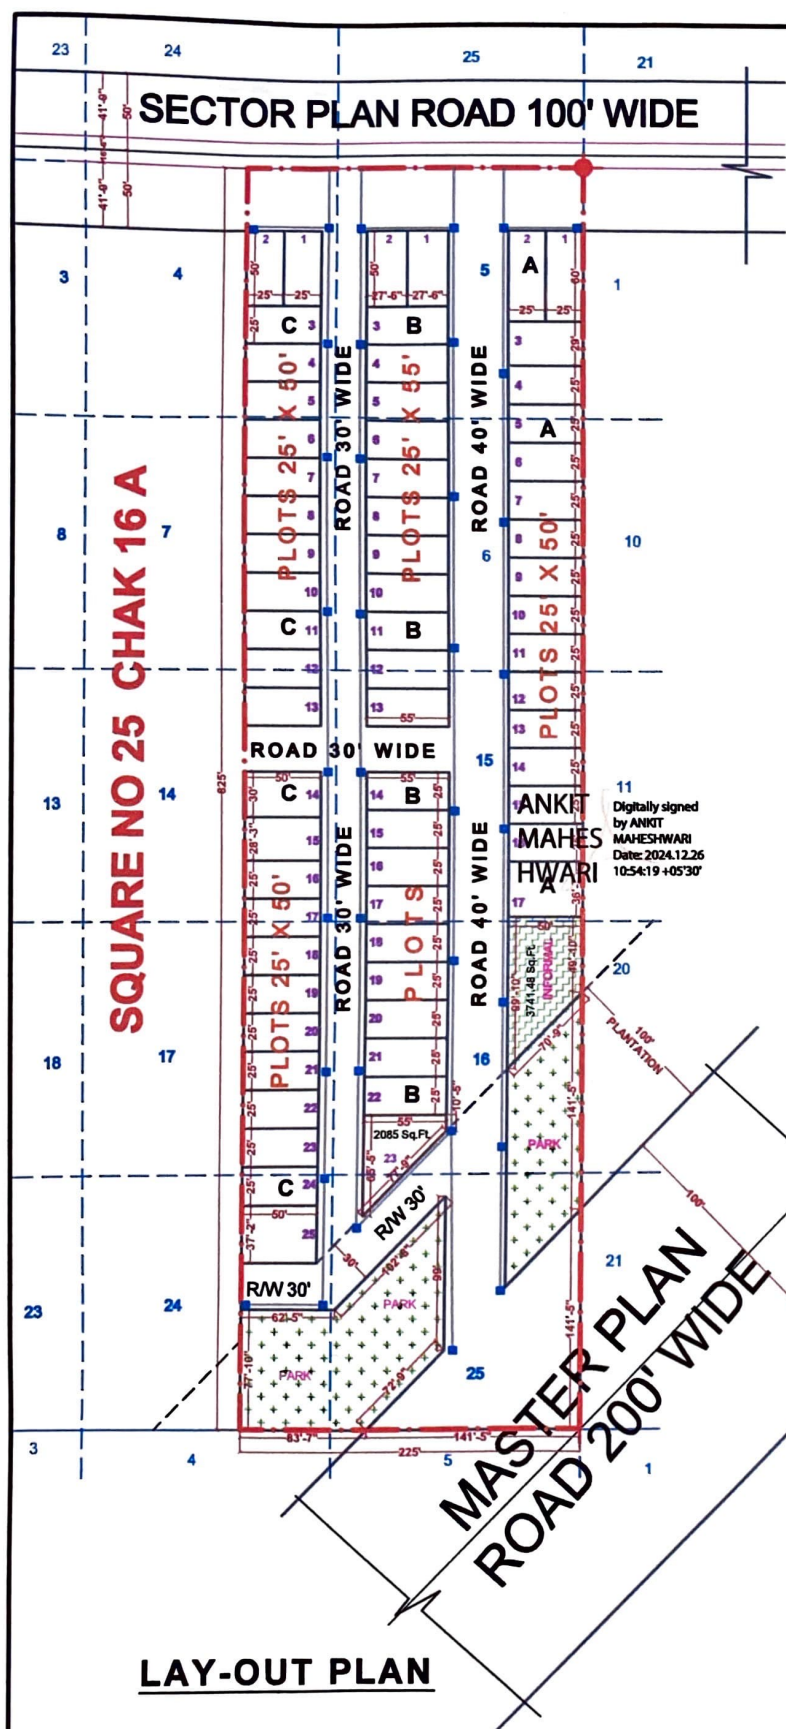

PART OF CHAK PLAN

REFERENCE :-

1. SCHEME AREA SHOWN THUS :-
2. KILLA LINE SHOWN THUS :- 
3. SQUARE POINT SHOWN THUS :- 
4. SCALE 1" = 75'
5. RAIN WATER PIPE SLOP 1:200 :-
6. RAIN WATER CHAMBER 450X450 :- 

11
Digitally signed
by ANKIT
MAHESHWARI
Date: 2024.12.26
10:54:19 +05'30'

RAIN WATER HARVESTING

