


LAYOUT PLAN OF SCHEME

SHIV VILAS

AT VILL. JAGANNATHPURA TEH. SANGANER

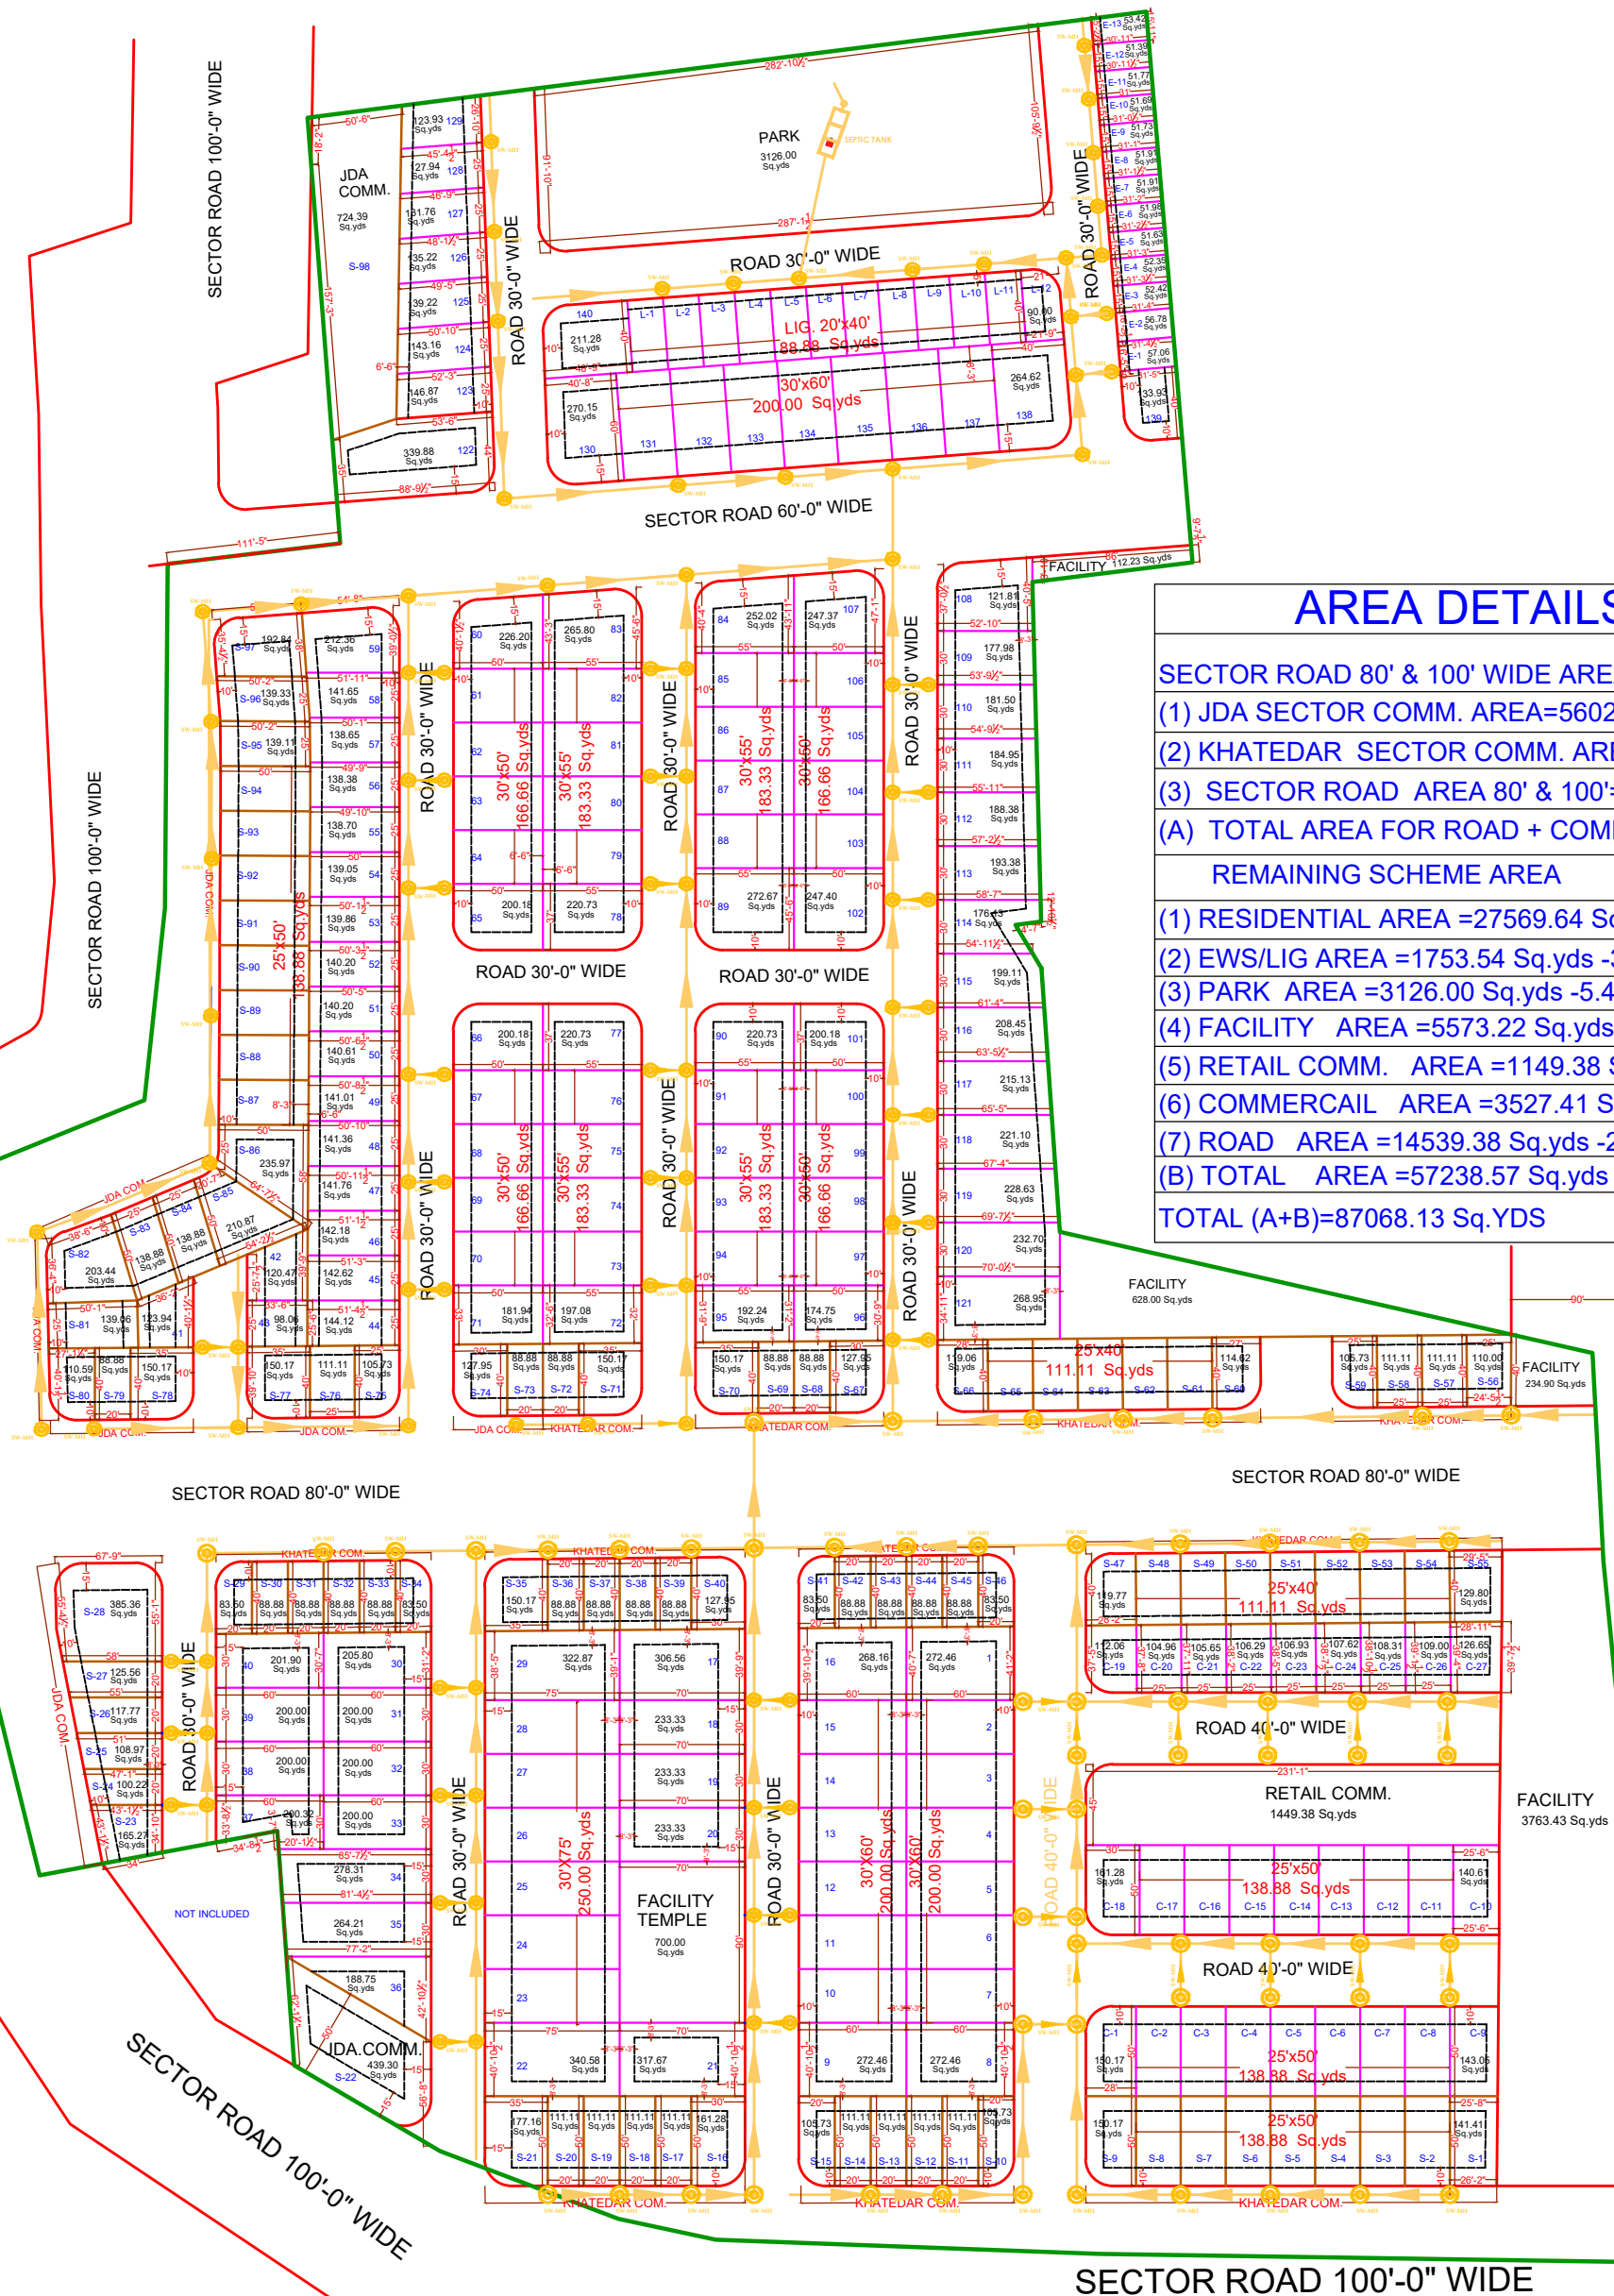

AREA DETAILS

SECTOR ROAD 80' & 100' WIDE AREA CALCULATION	
(1) JDA SECTOR COMM. AREA=	5602.3 Sq.yds
(2) KHATEDAR SECTOR COMM. AREA=	7457.39 Sq.yds
(3) SECTOR ROAD AREA 80' & 100'=	16769.87 Sq.yds
(A) TOTAL AREA FOR ROAD + COMM.=	29829.56 Sq.yds
REMAINING SCHEME AREA	
(1) RESIDENTIAL AREA =	27569.64 Sq.yds -48.17%
(2) EWS/LIG AREA =	1753.54 Sq.yds -3.06%
(3) PARK AREA =	3126.00 Sq.yds -5.46%
(4) FACILITY AREA =	5573.22 Sq.yds -9.73%
(5) RETAIL COMM. AREA =	1149.38 Sq.yds -2.01%
(6) COMMERCIAL AREA =	3527.41 Sq.yds -6.16%
(7) ROAD AREA =	14539.38 Sq.yds -25.41%
(B) TOTAL AREA =	57238.57 Sq.yds -100%
TOTAL (A+B)=	87068.13 Sq.YDS

DRAWING TITLE - EXTERNAL SEWERAGE CHAMBER & PIPE ROUTE WITH SEPTIC TANK AND SOAK PIT PLAN	
	MANHOLE FOR SOIL WASTE
	SOIL WASTE PIPE SLOP 1:200