


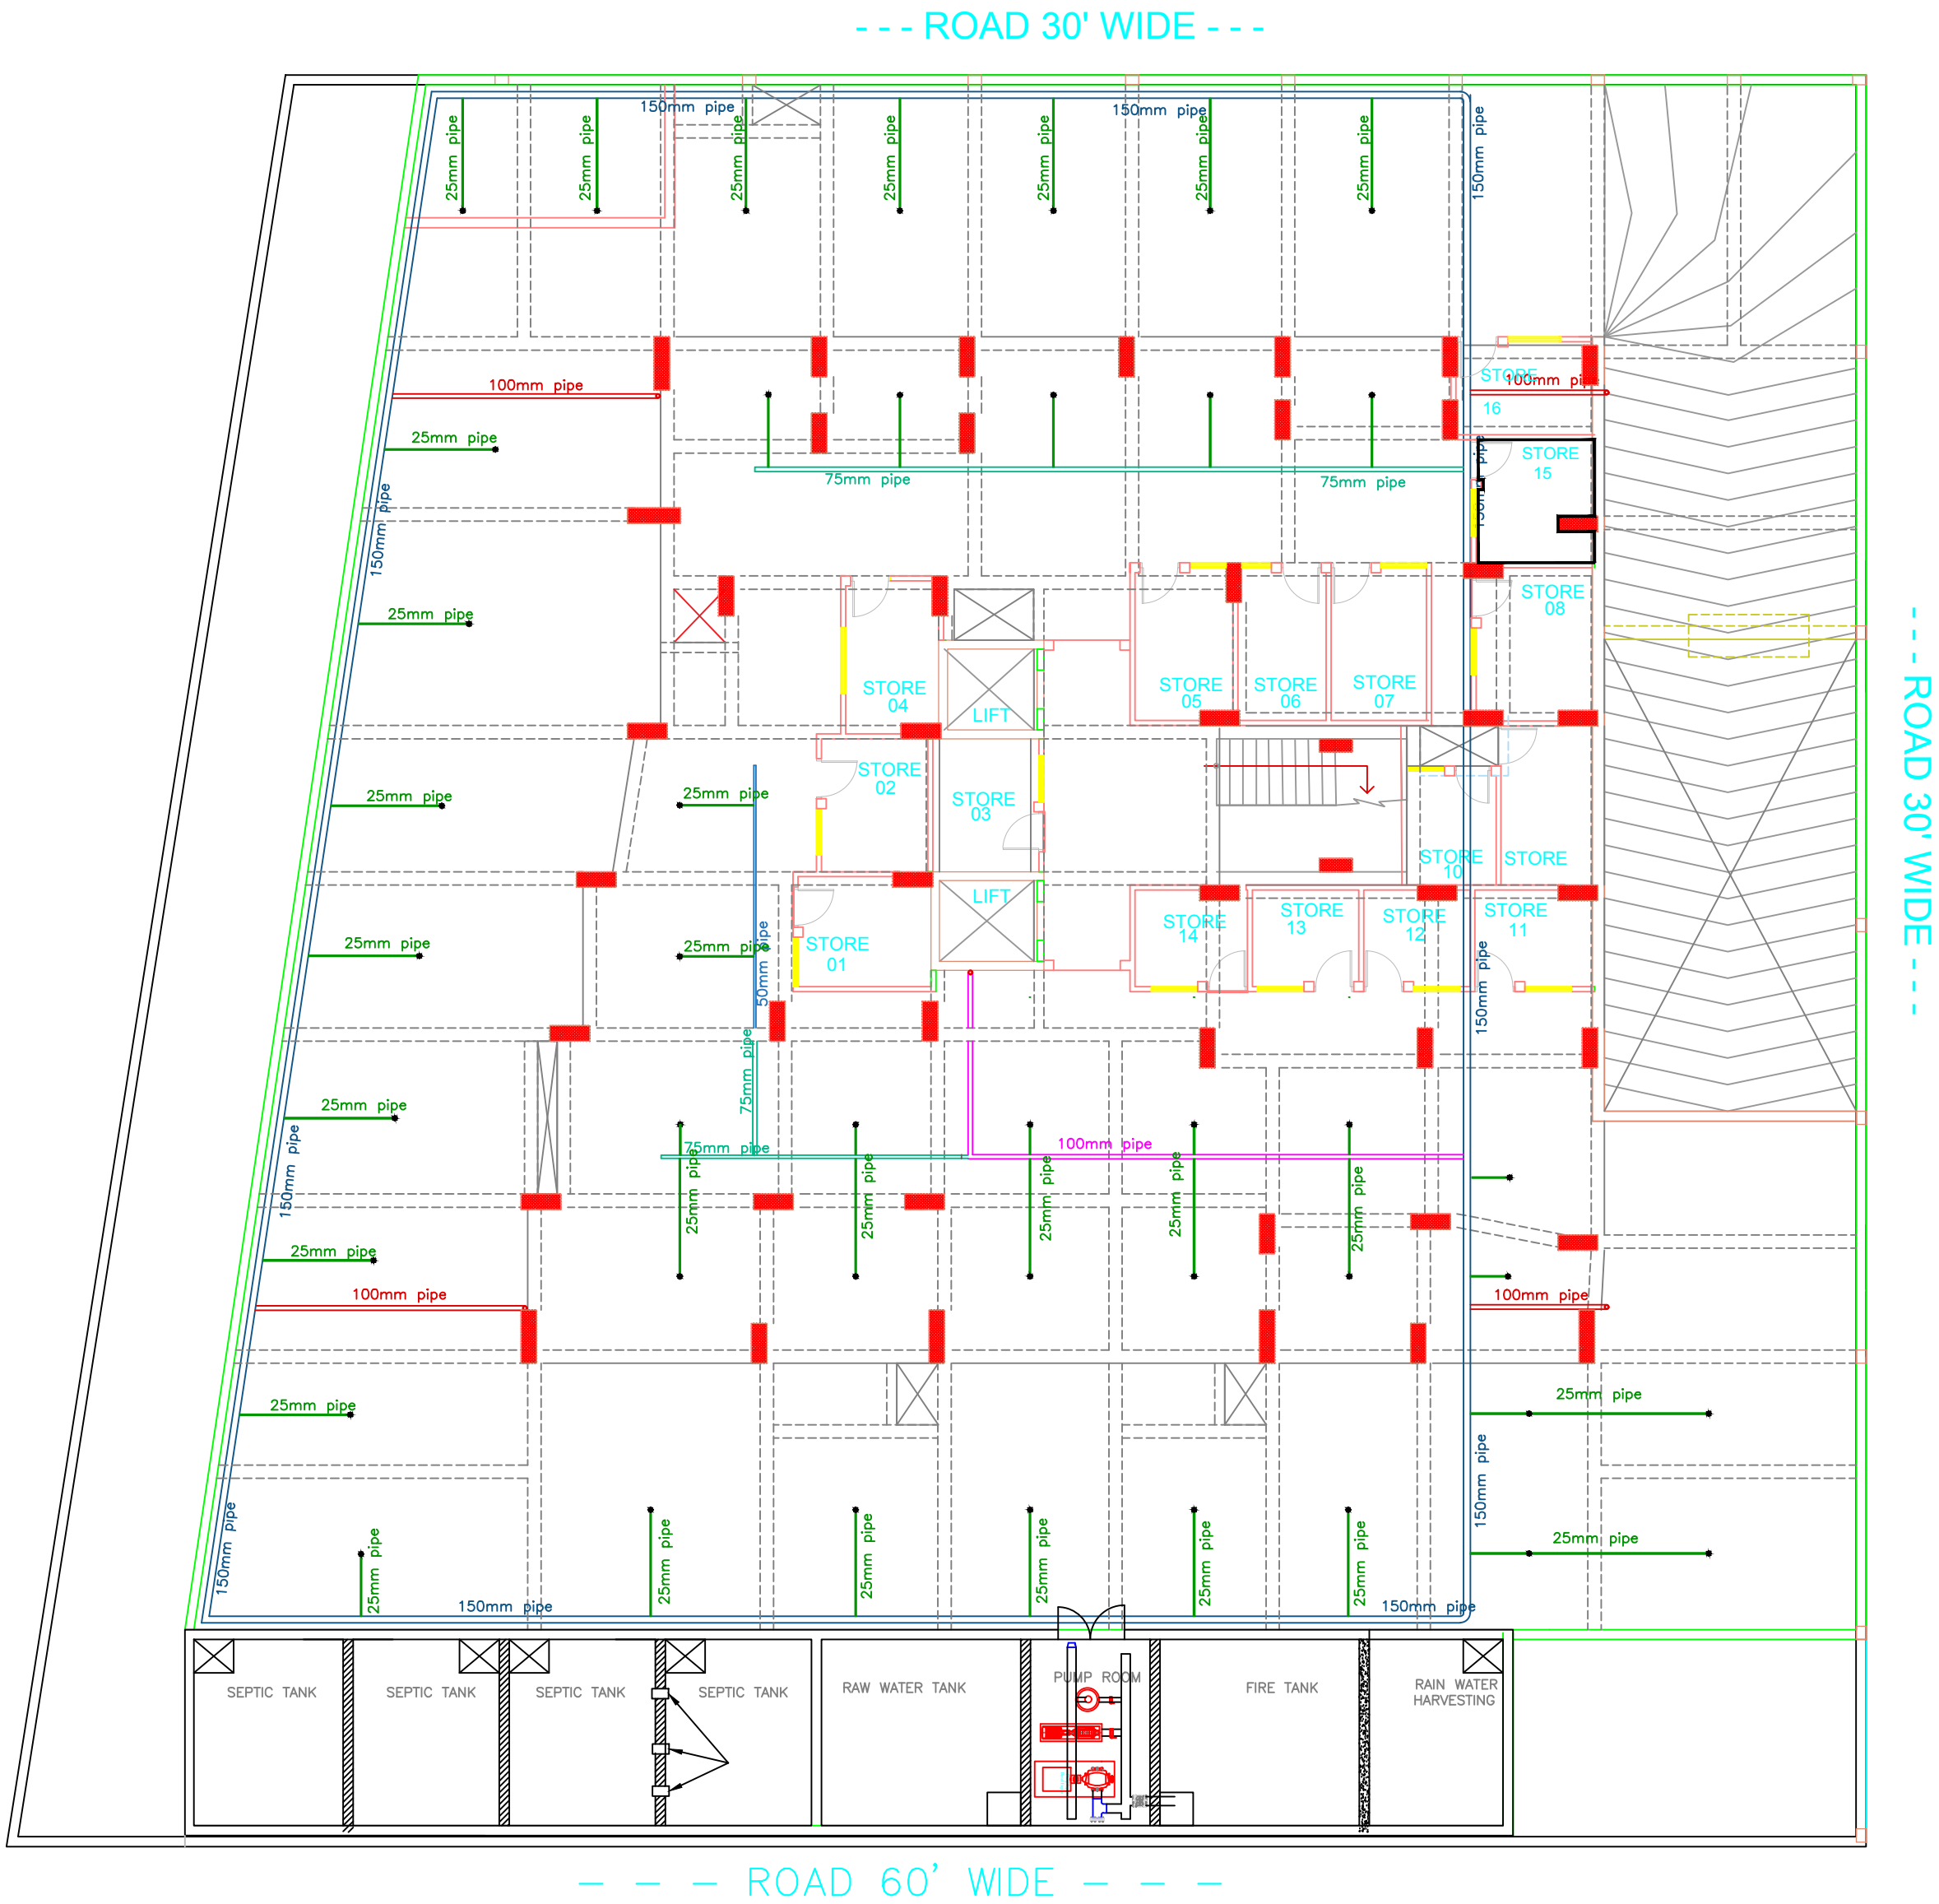

FIRE FIGHTING LEGENDS:-

	75MM HYDRANT PIPE
	100MM HYDRANT PIPE
	150MM HYDRANT PIPE
	25MM SPRINKLER PIPE
	50MM SPRINKLER PIPE
	PENDANT SPRINKLER

BASEMENT FLOOR PLAN(FIRE LAYOUT)


For BSR Enterprises

Anirudh
Partner

BRJ KISHORE KABRA
B.E. (CIVIL)
MIE Reg No.- AM 157539-5

ENGINEER :-	AKS DESIGNERS 17/141, Rang Bhavan, Bhopalganj, Bhilwara-311001, Mobile No:- 94141-14933	
DRAWING TITLE :-	BASEMENT FLOOR PLAN	
PROJECT	ANUKAMPA SKYDECK TOWER-C FOR M/S BSR ENTERPRISES, PLOT No -10,11,12,13,14,15,16/3948 NEAR DWARKA COLONY, BHILWARA	

FIRE FIGHTING LEGENDS:-	
	75MM HYDRANT PIPE
	100MM HYDRANT PIPE
	150MM HYDRANT PIPE
	25MM SPRINKLER PIPE
	50MM SPRINKLER PIPE
	PENDANT SPRINKLER
	HOSE BOX (HB)
	HYDRANT VALVE (HV)
	BUTTERFLY VALVE (BFV)
	BALL VALVE (BV)
	HOSE REEL (HR)
	PRESSURE SWITCH
	FIRE EXTINGUISHER CO2 4.5KG (F.X.)
	FIRE EXTINGUISHER ABC 6KG (F.X.)
	AIR RELEASE VALVE
	PRESSURE GAUGE

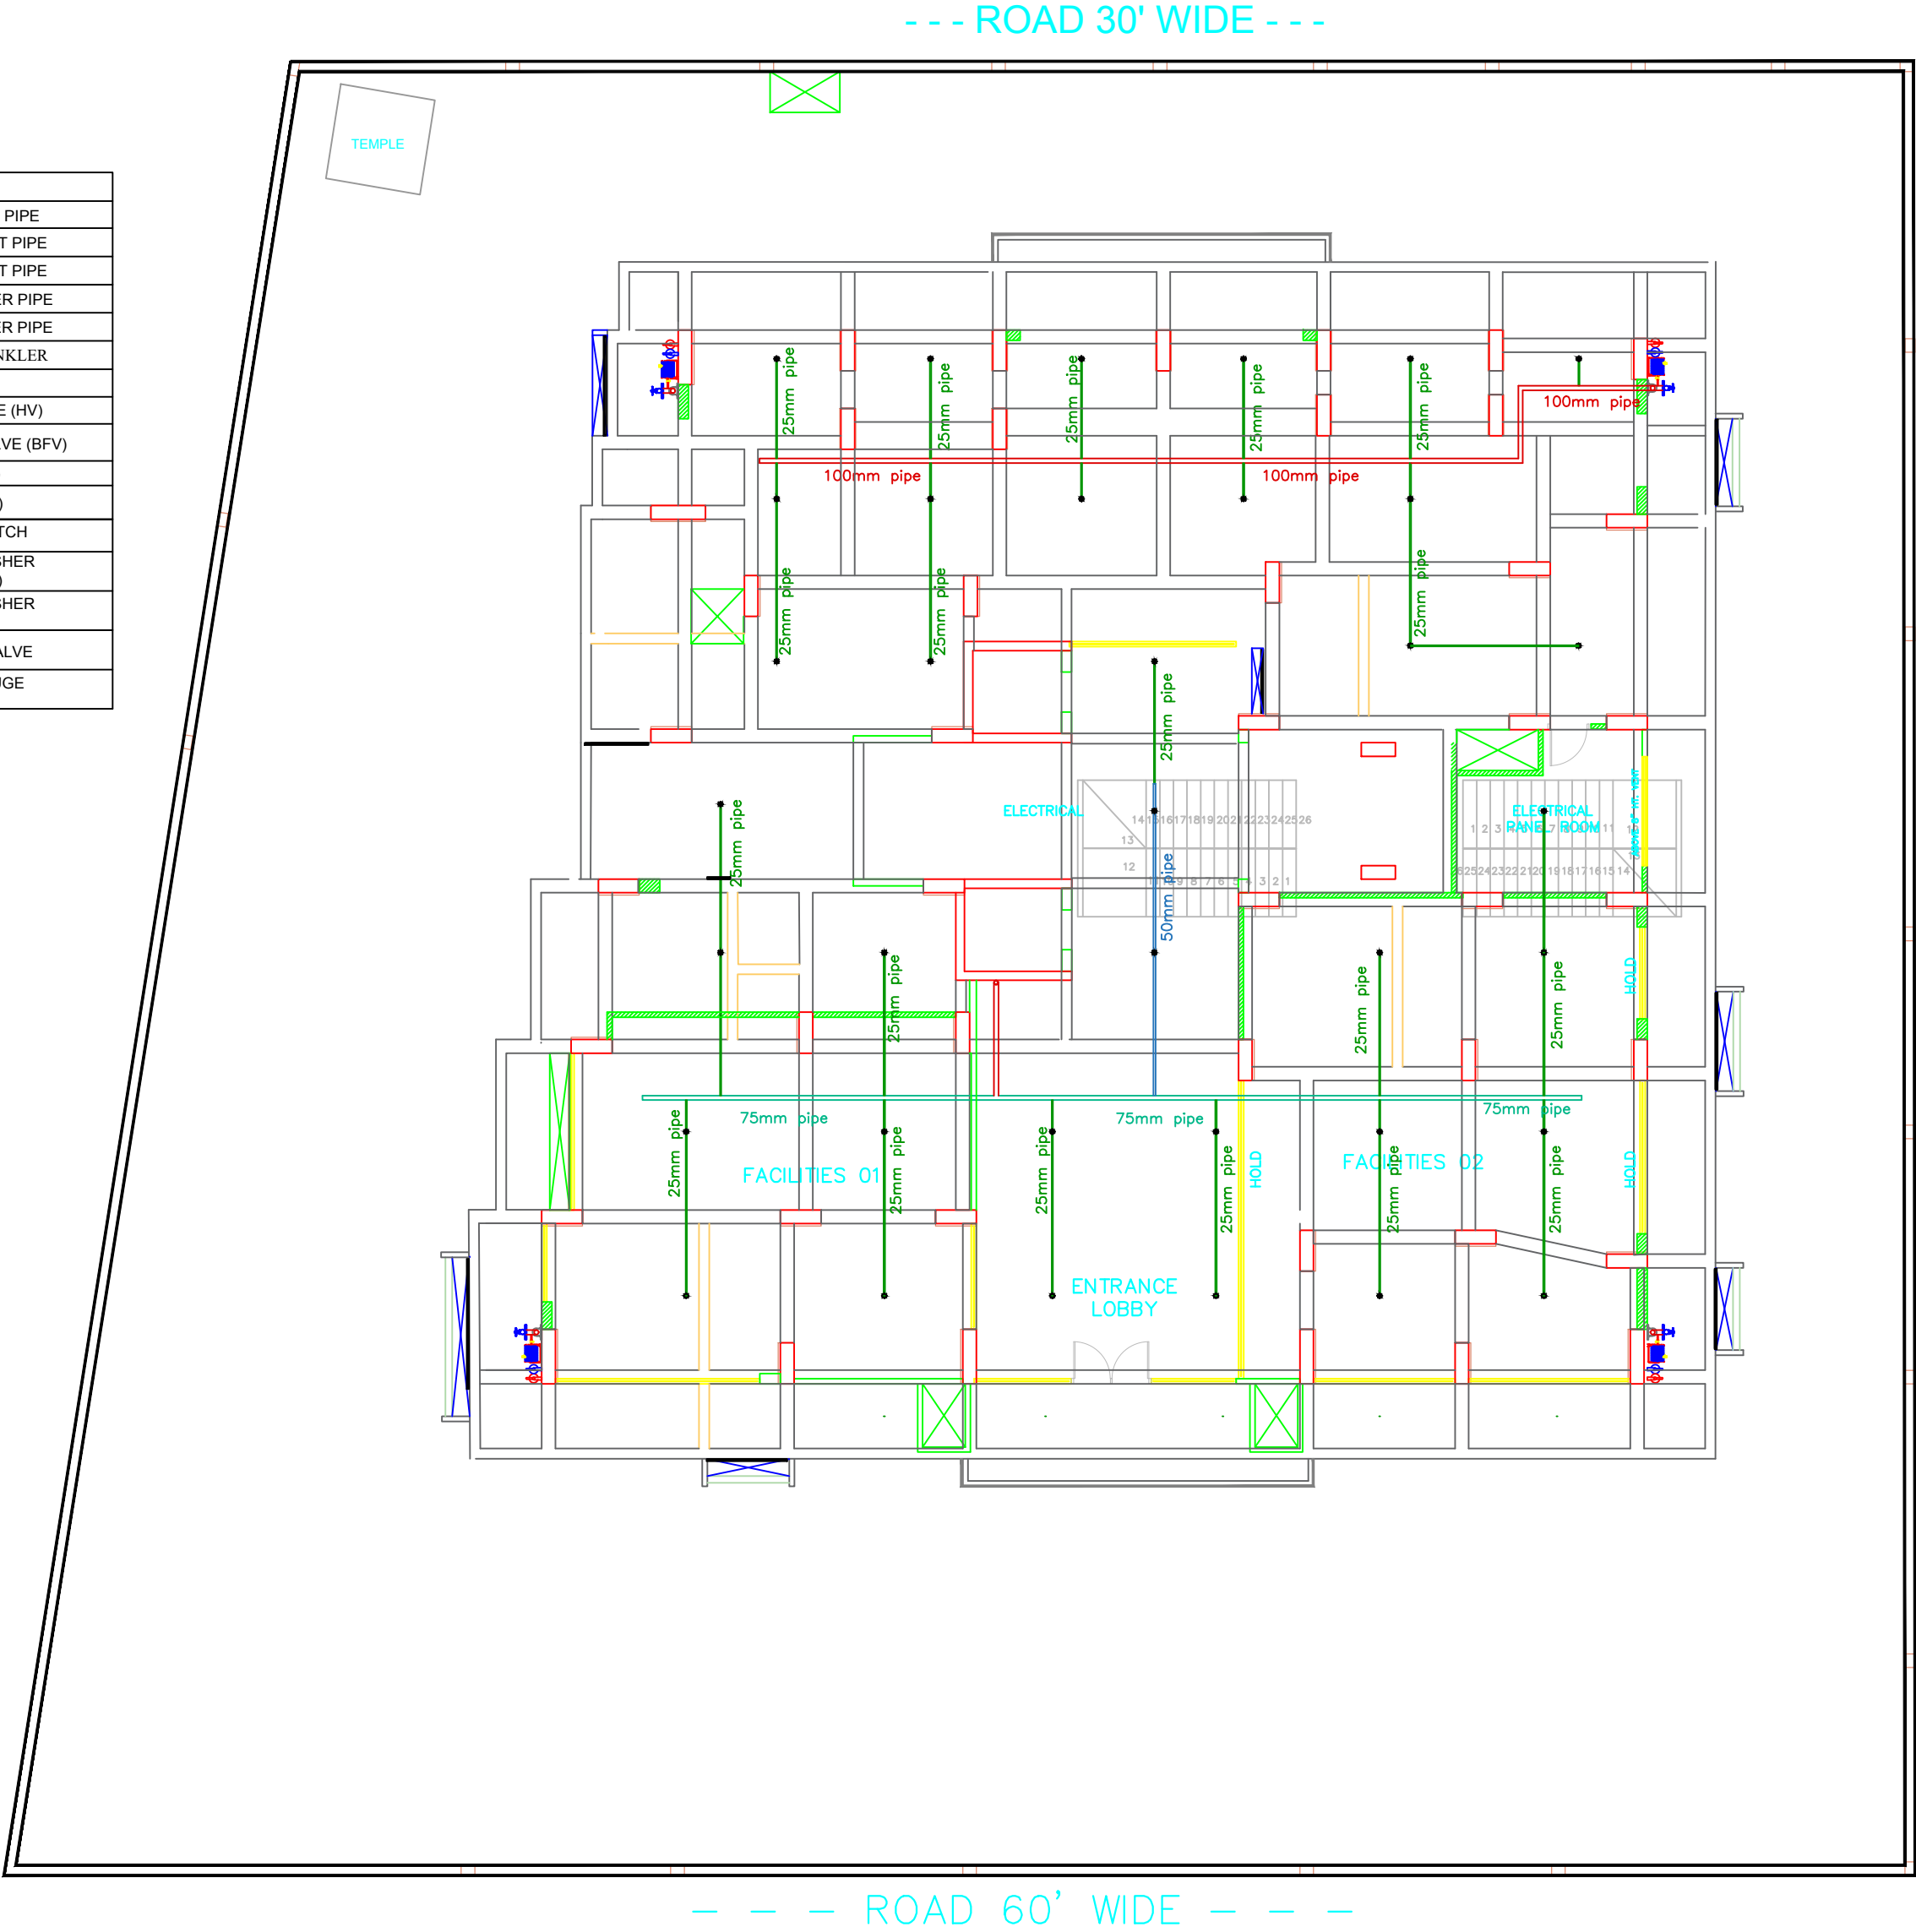

STILT FLOOR PLAN (FIRE LAYOUT)

For BSR Enterprises

Anukampa
Partner

DR. KISHORE KARRA

B.E. (CIVIL)
MIE Reg No:- AM 157539-5

ENGINEER :-	AKS DESIGNERS 17/141, Rang Bhavan, Bhopalganj, Bhilwara-311001, Mobile No:- 94141-14933	
DRAWING TITLE :-	STILT FLOOR PLAN	
PROJECT	ANUKAMPA SKYDECK TOWER-C FOR M/S BSR ENTERPRISES, PLOT No -10,11,12,13,14,15,16/3948 NEAR DWARKA COLONY, BHILWARA	