



VEER TEJA RESIDENTIAL SCHEME

LAYOUT PLAN OF KHASRA NO.- 1381, 1384, 1386, 1388, 1390, 1392 NEAR POWER GRID BADHADAR, JAIPUR BIKANER BYPASS
REVENUE VILL.- BADHADAR, TEH.- SIKAR GRAMIN, DIST.- SIKAR(RAJ.)
FOR-90-A & REDIDENTIAL SCHEME
APPLICANT:- 1. ANITA CHOUDHARY W/O SHANKAR LAL BAGRIYA 2.BHANWAR LAL S/O SURJA RAM
3. MANNI DEVI W/O MAHESH KUMAR 4.SARASWATI W/O JAGDISH

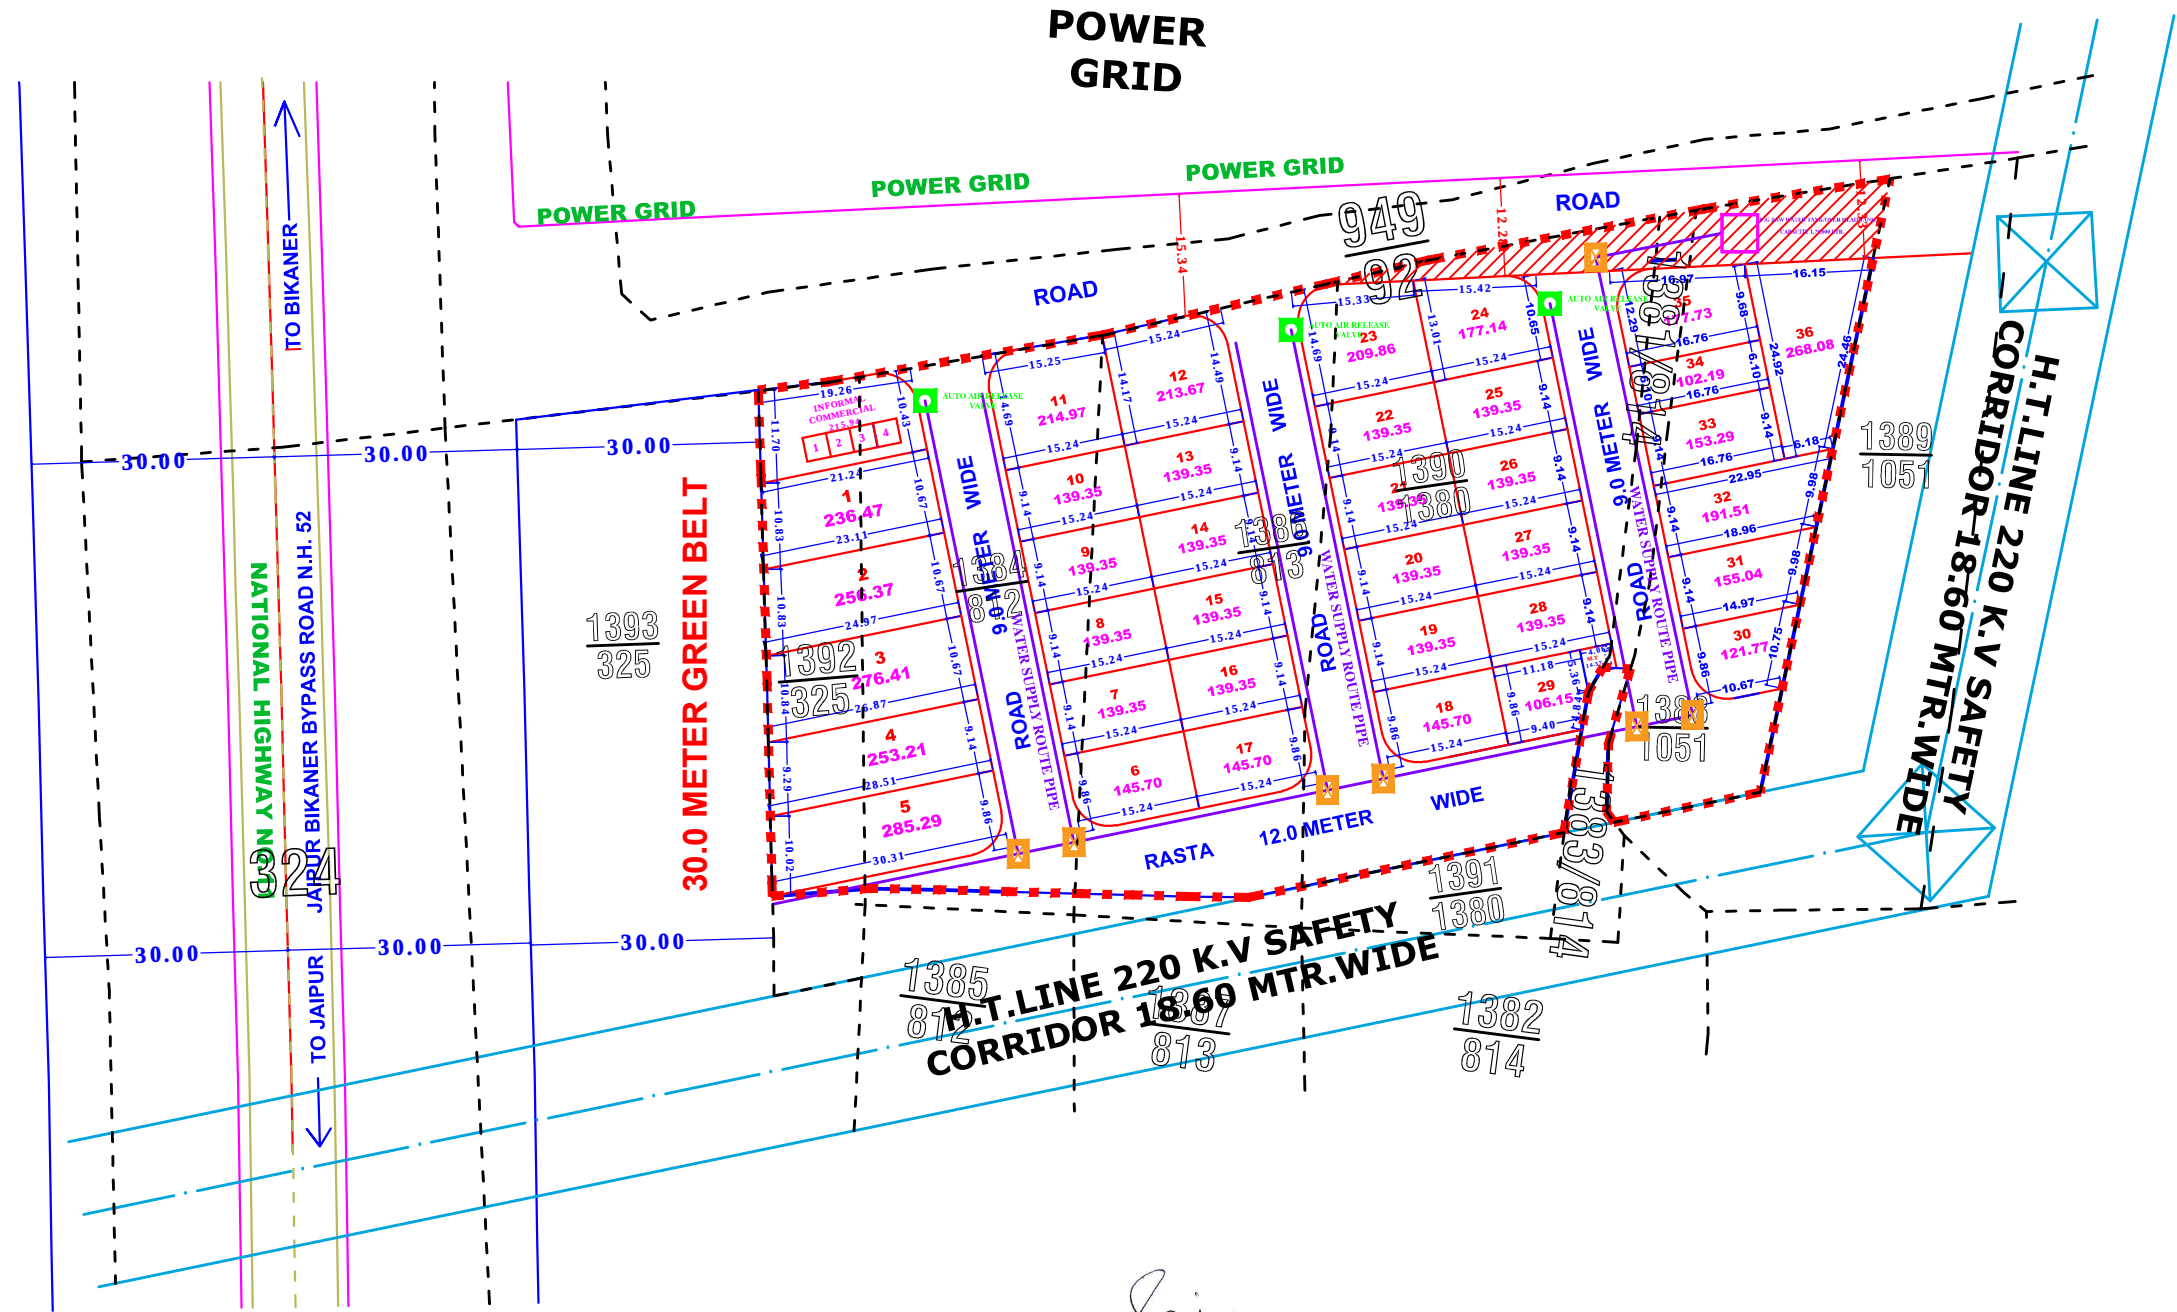

URBAN IMPROVEMENT TRUST
SIKAR

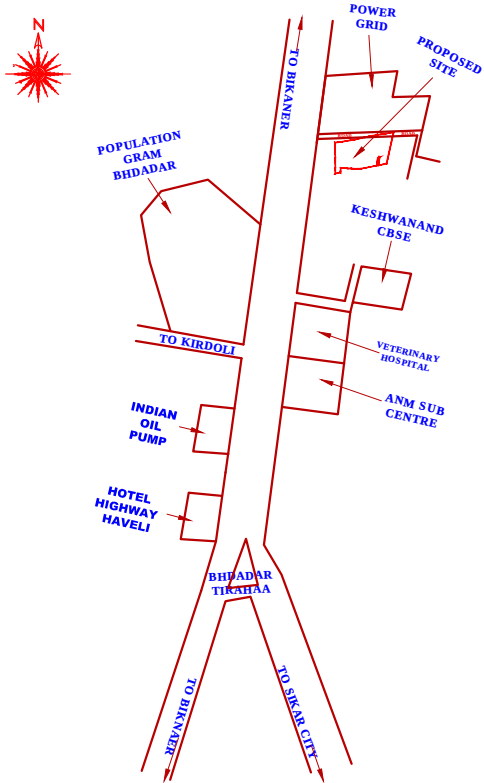

KEY-PLAN
Not To Scale

AREA ANALYSIS

S.N.	LAND USE	AREA (sq.mtr.)	%
1.	RESIDENTIAL	6065.85	64.16%
2.	INFORMAL COMMERCIAL	0215.94	02.28%
3.	MOBILE TOWER	0014.57	00.15%
4.	SURRENDAR IN ROAD	0371.73	03.93 %
	ROAD	2786.91	29.48 %
	TOTAL	9455.00	100.00 %

SCHEME PLOTS DETAIL

1.	PARTICULARS	NO.
2.	RESIDENTIAL PLOT'S	36
3.	INFORMAL COMMERCIAL	4
4.	MOBILE TOWER	1

---	SCHEME BOUNDARY
---	KHASRA LINE
---	PLOT BOUNDARY
---	SURRENDAR IN ROAD

NOTE : ALL DIMENSIONS ARE IN METER

SCALE-1 C.M. =7.0 MTR

योजना का नामका ले-आउट आज दिनांकको
लेआउट प्लान कमेटी द्वारा सर्वसम्मति से अनुमोदित किया गया।

GOOGLE MAP

	DRAWING TITLE - EXTERNAL WATER SUPPLY LINE WITH VALVE CHAMBER & U.G. WATER TANK		TOTAL AREA IN KH. NO. 1392/325=1000.00 SQ. MTR
			TOTAL AREA IN KH. NO. 1384/812=2100.00 SQ. MTR
	VALVE CHAMBER		TOTAL AREA IN KH. NO. 1386/813=2000.00 SQ. MTR
			TOTAL AREA IN KH. NO. 1390/1380=2850.00 SQ. MTR
	AUTO AIR RELEASE VALVE		TOTAL AREA IN KH. NO. 1381/814=0250.00 SQ. MTR
			TOTAL AREA IN KH. NO. 1388/1051=1396.00 SQ. MTR
	WATER SUPPLY ROUTE PIPE 110 MM DIA		TOTAL AREA =9596.00 SQ. MTR
			AREA AVAILABLE AT SITE =9455.00 SQ. MTR