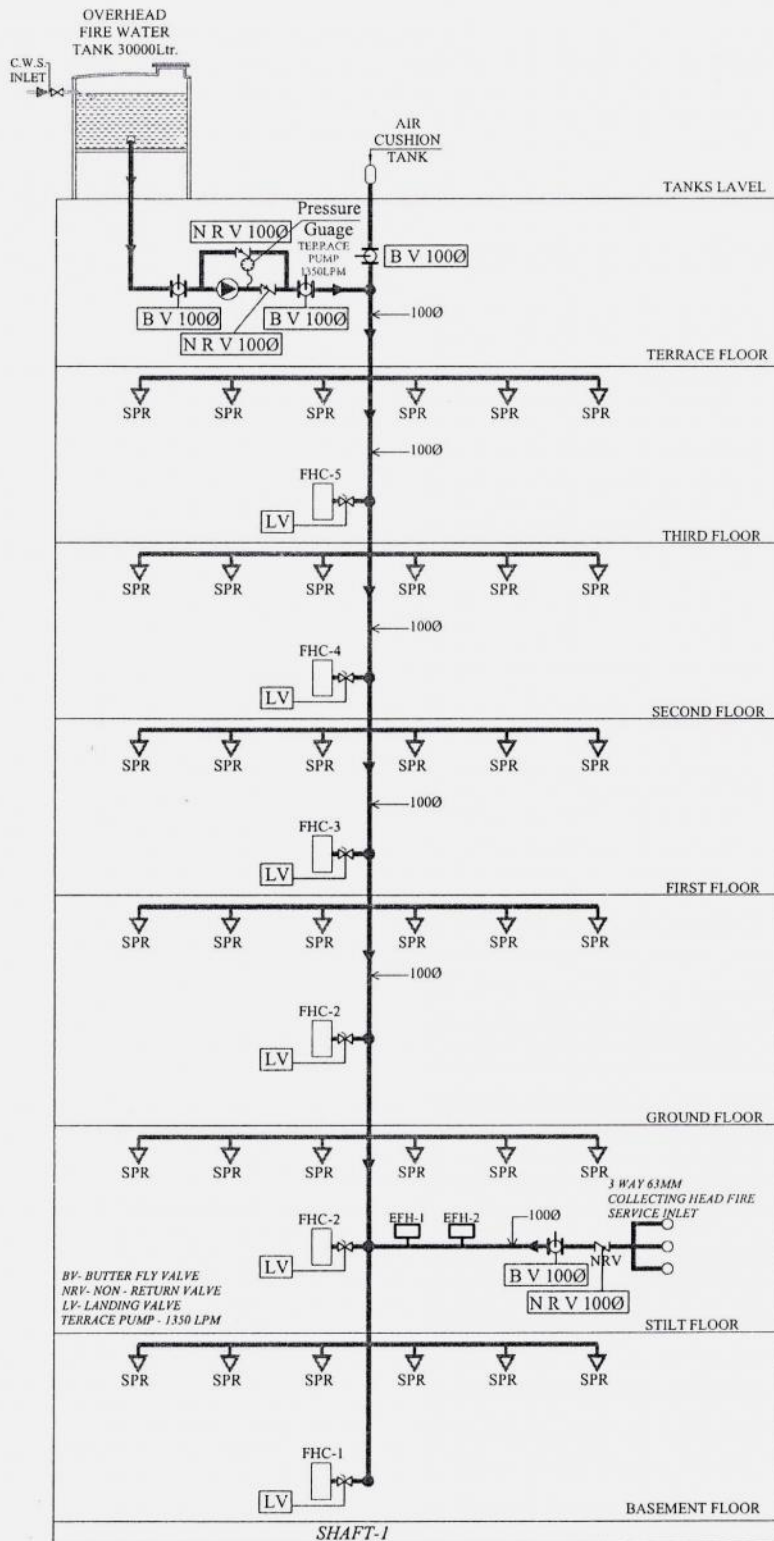


S.no.	Symbol	Description	Qty.	Size in mm
1.		Butter fly Valve	04	1000
2.		Non Return Valve	03	1000
3.		Landing Valve Single headed	06	630
4.		Pressure Gauge	01	
5.		FHC	06	
6.		External Fire Hose Cabinet	02	

SERVICES CONSULTANT :

VIPUL CONSULTING,
F 9 / 440 - Keshav Marg Chitrakut Scheme, Jaipur
PIN-302016 (Raj.) 0141-2440045 Email: vipul@vipulconsulting.com
REV: 01 DATE: 06-07-2018

PROJECT:-

UNITY PLAZA
GANGAPUR CITY


DRAWING TITLE:-

FIRE SCHEMATIC LAYOUT

M/s-UNITY INFRA TECH

[Signature]

Partner/Manager

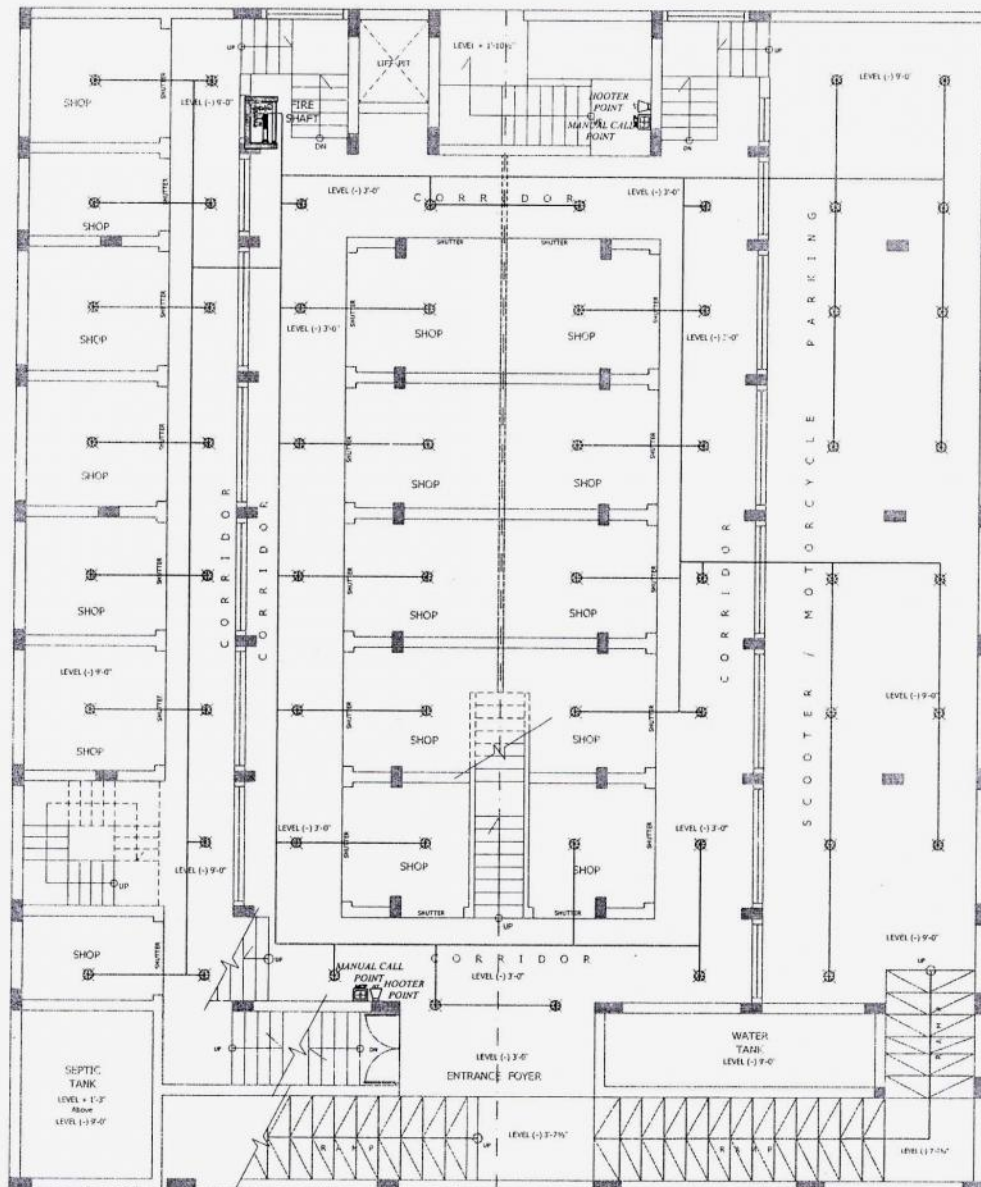

SYMBOL	QTY.	DESCRIPTION
		SPRINKLER PIPE
	01	CONTROL VALVE
	01	FIRE HOSE CABINET
	58	CEILING SPRINKLER POINT
	02	MANUAL CALL POINT
	02	HOOTER POINT

SERVICES CONSULTANT:
VIPUL CONSULTING,
F9/440, Keshav Marg Chitrakut Scheme, Jaipur
PH: 91-0-93146-10433, 0141-2440946
Mail: vipul8599@yahoo.com

DRAWING TITLE
BASEMENT FLOOR
SPRINKLER PLAN

PROJECT
UNITY PLAZA
GANGAPUR CITY

DATE - 06-07-2018 SCALE - N.T.S.

DRAWN BY - MANISH

CHKD BY - SANJAY

APPD. BY - VIPUL AGARWAL

M/s-UNITY INFRATECK
Partner/Manager

M.: 9414394651 (AVANISH)

M.: 9413504899 (VIJENDRA)

UNITY INFRATECK

GANGAPUR CITY, DISTT- SWM, (RAJ)

Ref. No.

M/s-UNITY INFRATECK

विजेंद्र सिंह ठा

Partner/Manager

Date.....

FIRE FIGHTING PROVISIONS

Declaration

M/s Unity Infrateck through its authorized signatory Vijendra Singhal (partner) regarding its project Unity Plaza situated at Ward No.23 Mahesh Talkies, Station Road, Gangapur City, Sawai Madhopur, Rajasthan-322201 declare that, we will provide the Sprinkler Plan of First, Second and Third Floor at the time of quarterly updation or before completion of project as the same are under process.

Thanking You,
Yours Sincerely,

M/s-UNITY INFRATECK

विजेंद्र सिंह ठा

Partner