

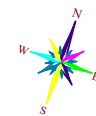


ASHAPURNA NRI X KHASRA NO. 93,93/1,93/2,240/95,102/1,103

EXTERNAL SEWERAGE DRAWING

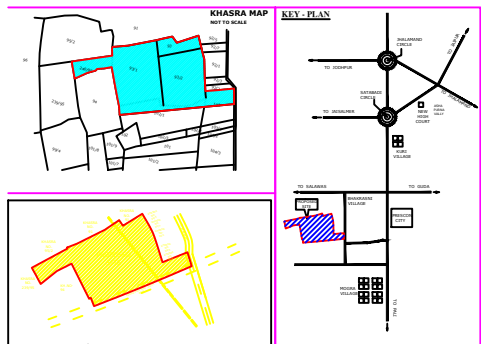

SCALE:-1"=100'

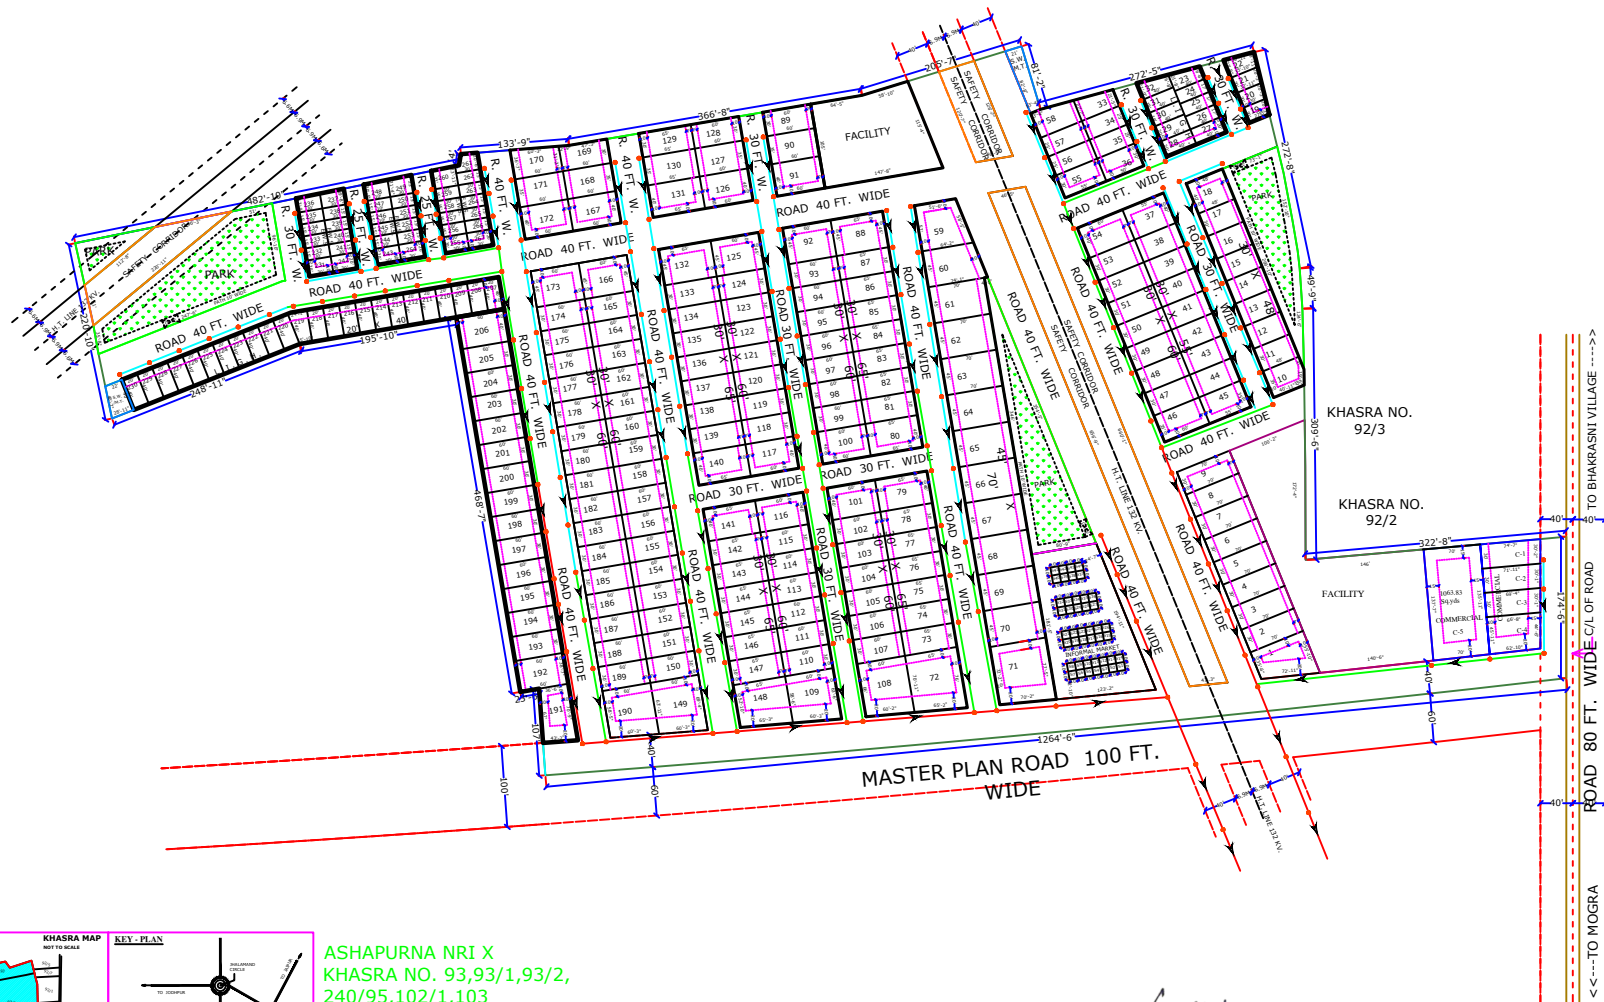

ASHAPURNA NRI X
KHASRA NO. 93,93/1,93/2,
240/95,102/1,103
OF VILLAGE BHAKRASNI
TEHSIL LUNI
DIST.- JODHPUR
PLOT NO:-1 TO 267

NOTE : THAT THIS
PLAN IS ONLY
TENTATIVE SOME
CHANGES MIGHT
HAPPEN AS PER
SITE CONDITION

Gaurav Joshi
GAURAV JOSHI
CIVIL ENGINEER

12, Near Maheshwari Nayati Nohra
Masuriya, Jodhpur

- 150 MM DIA MAIN DRAINAGE LINE (SLOPE 1:200)
- 200 MM DIA MAIN DRAINAGE LINE (SLOPE 1:300)
- 300 MM DIA MAIN DRAINAGE LINE (SLOPE 1:350)



CIRCULAR MANHOLE FOR DRAINAGE
DEPTH & SIZE AS SHOWN IN LAYOUT
(2' DIA MANHOLE COVER FOR OPENING)

...\\G:\GOOGLE MAP\JAI SINGH JI BHAKRASNI\GOOGLE.jpg