


TENDER DRAWING

- DRAWING:
- FOR TENDER
 - FOR INFORMATION
 - FOR EXECUTION
 - FOR APPROVAL

SUPPLY FROM MAIN UTILITY PANEL

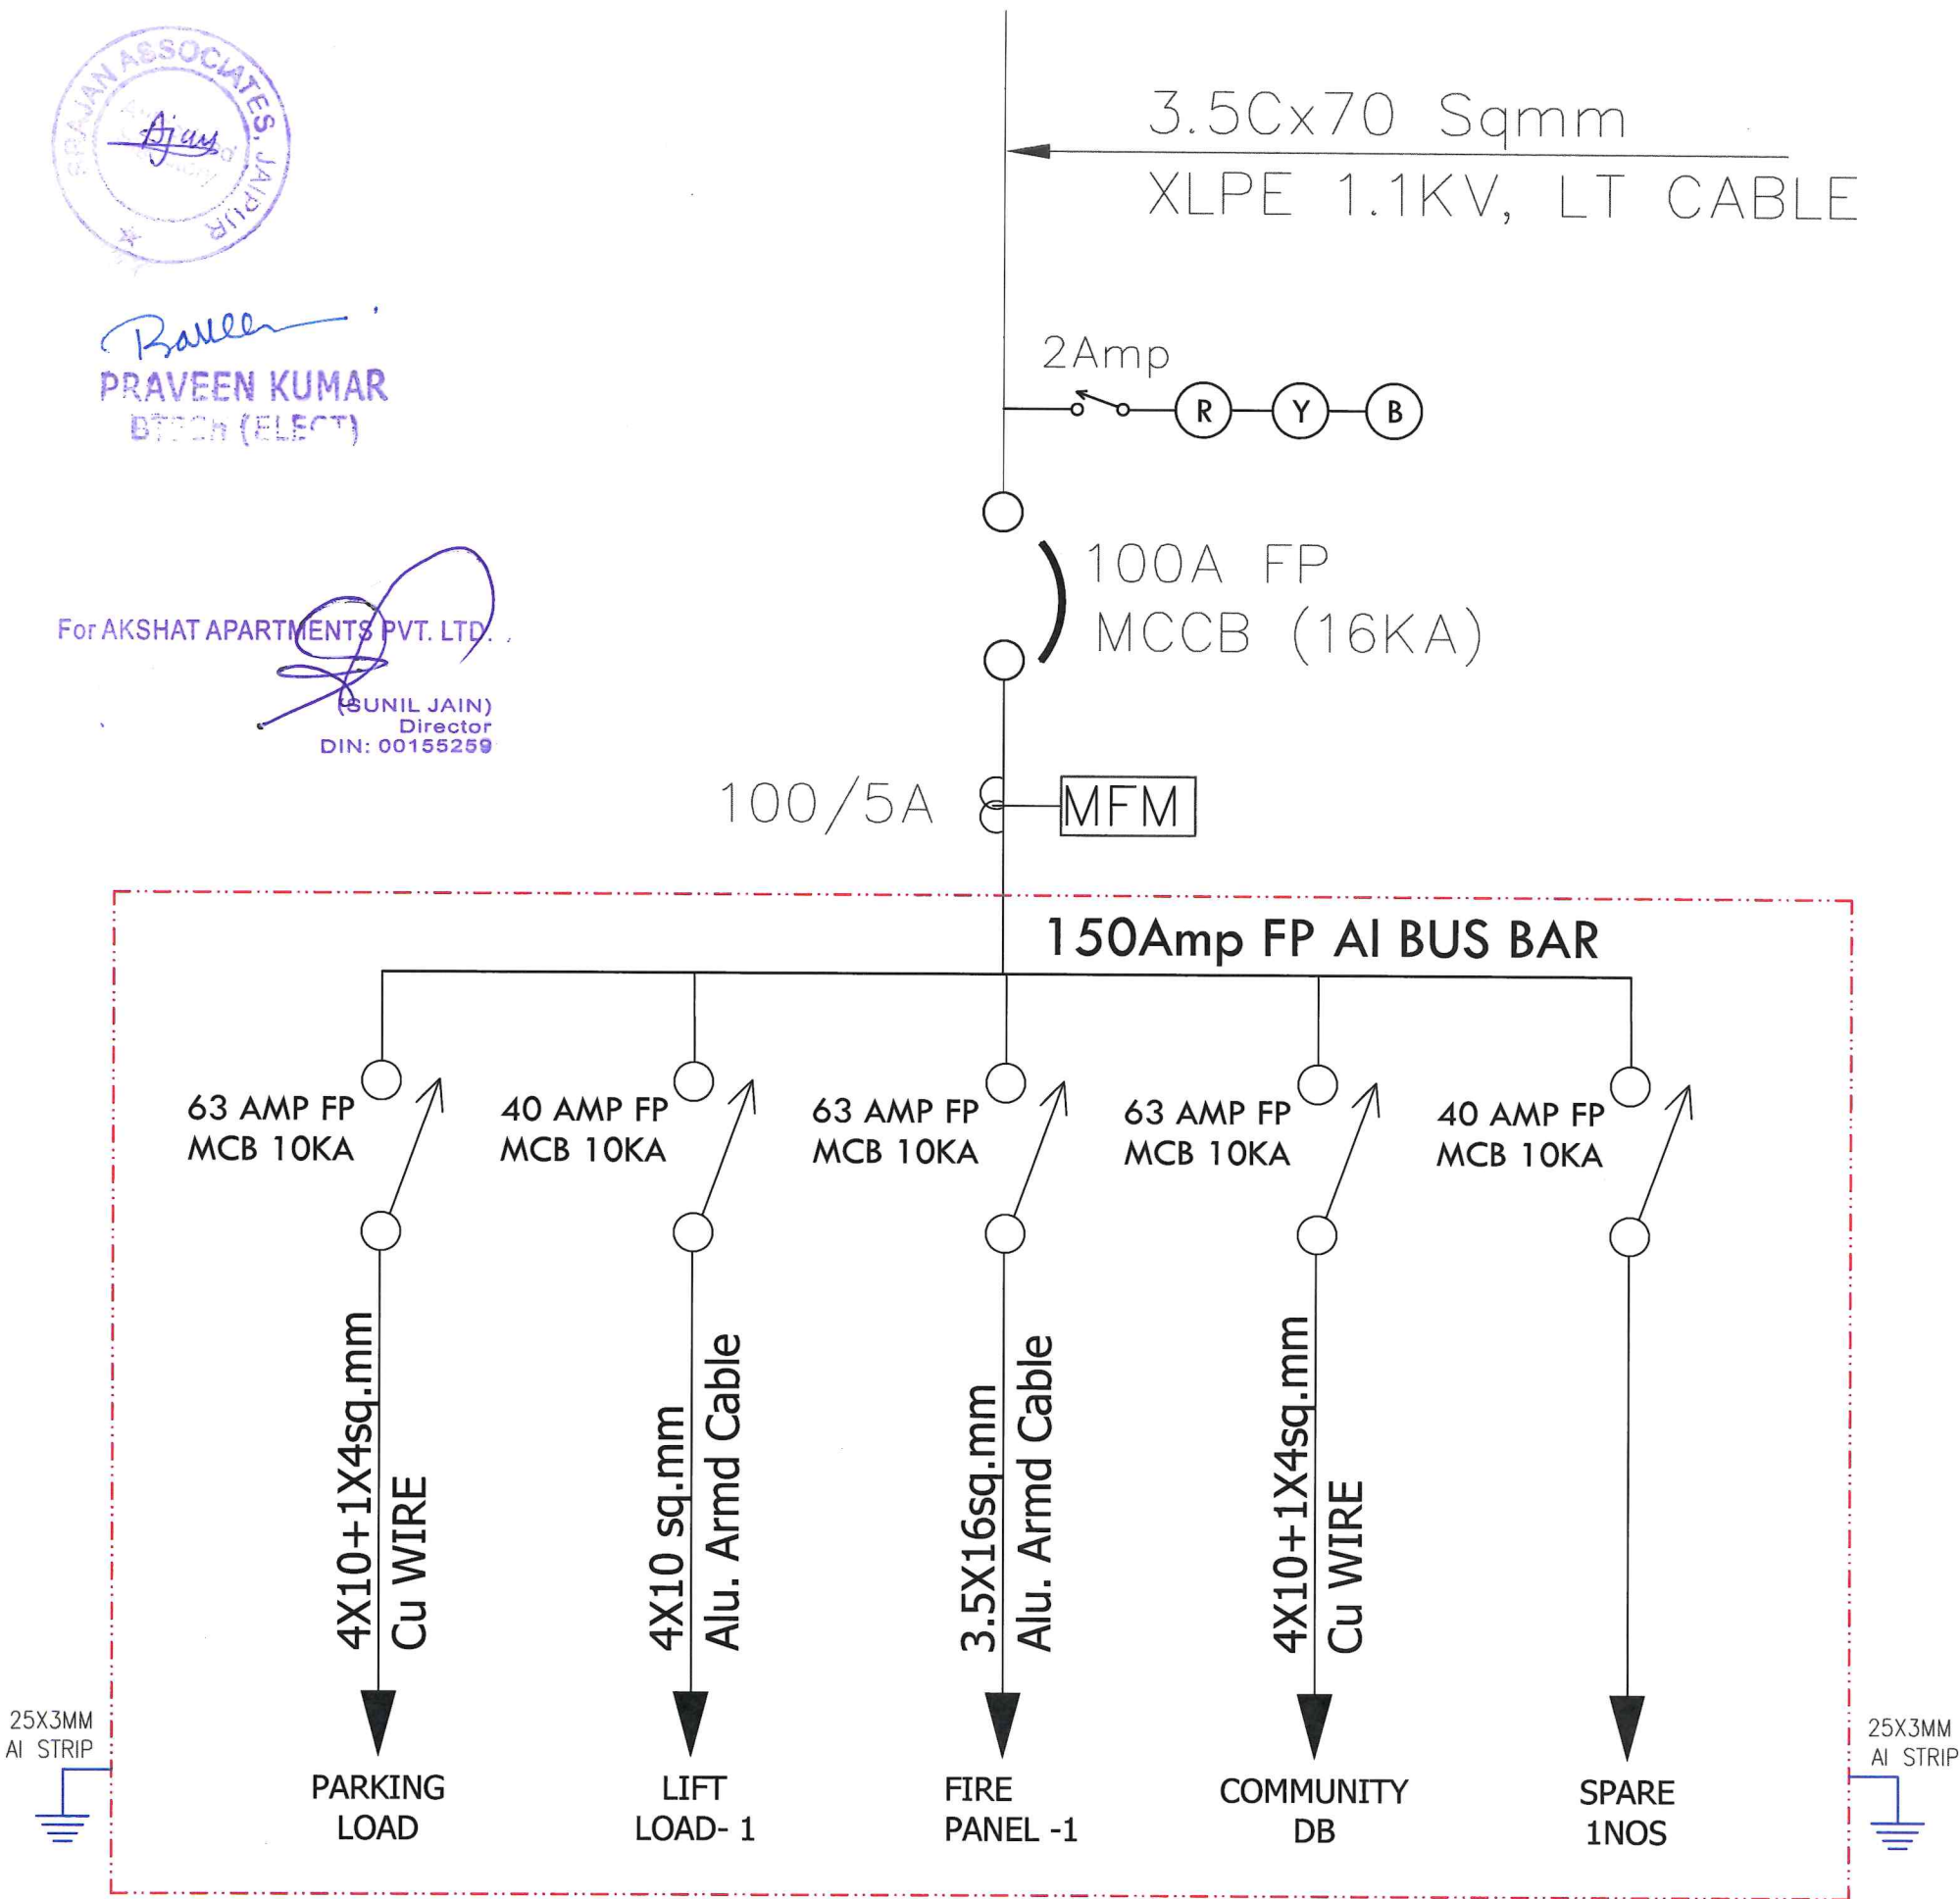



DEALT	CHECKED	DATE	MEP CONSULTANTS	Project :-	DRG TITLE:-
PRAVEEN		15-02-2025	SRAJAN ASSOCIATES MEP CONSULTANTS, C-35A, Nakshatra Apartments Lajpat Marg, C-Scheme JAIPUR Email: SNAJAIPUR@HOTMAIL.COM	AKSHAT KANOTA GROUP HOUSHING BLOCK-4	GROUP HOUSE-4 COMMON PANEL SLD
SCALE	REVISED NO.	DRG. NO.			
N.T.S.	R-00	SA/00/0000			

LEGEND	
	300X300MM EARTHING CHAMBER
	50 MM DIA PVC PIPE FOR CCTV CABLE
	75 MM DIA PVC PIPE FOR ELECTRIC CABLE
	100 MM DIA PVC PIPE FOR LT CABLE
	150 MM DIA PVC PIPE FOR HT CABLE
	3C X 120 Sqmm, 11 KV HT CABLE RMU TO X-MER
	STREET LIGHT POLE
	LT CABLE TRAY
	2KX2' SIZE ELECTRIC CHAMBER

PRAVEEN KUMAR
BTECH (ELECT.)
Banner

For AKSHAT APARTMENTS PVT. LTD.

(SUNIL JAIN)
Director
DIN: 00155259

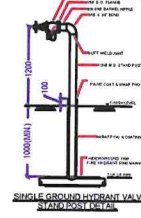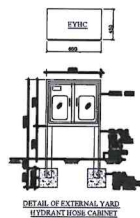


LEGEND :-

- YH EXTERNAL FIRE HYDRANT
- F.B.I. FIRE BRIGADE INLET CONNECTION
- F.B. FIRE BRIGADE DRAWOUT CONNECTION

LEGEND			
NO	DESCRIPTION	SYMBOL	QTY
1.	HEAT DETECTOR		NIL
2.	SMOKE DETECTOR		NIL
3.	MANUAL CALL POINT		02 NOS
4.	HOOTER		02 NOS
5.	FIRE PANEL		01 NOS
6.	25MM MS CONDUIT		
7.	SELF LUMINOUS GLOW SIGN BOARD		02 NOS
8.	FIRE HYDRANT		02 NOS
9.	1000 FIRE FIGHTING MS PIPE		
10.	FIRE BRIGADE INLET CONNECTION		02 NOS
11.	EXTERNAL FIRE HYDRANT		04 NOS
12.	FIRE ALARM PANEL		02 NOS

\\193.164.1.5\Project\JMD_20240723_151134-mech-electrical-11.jpg

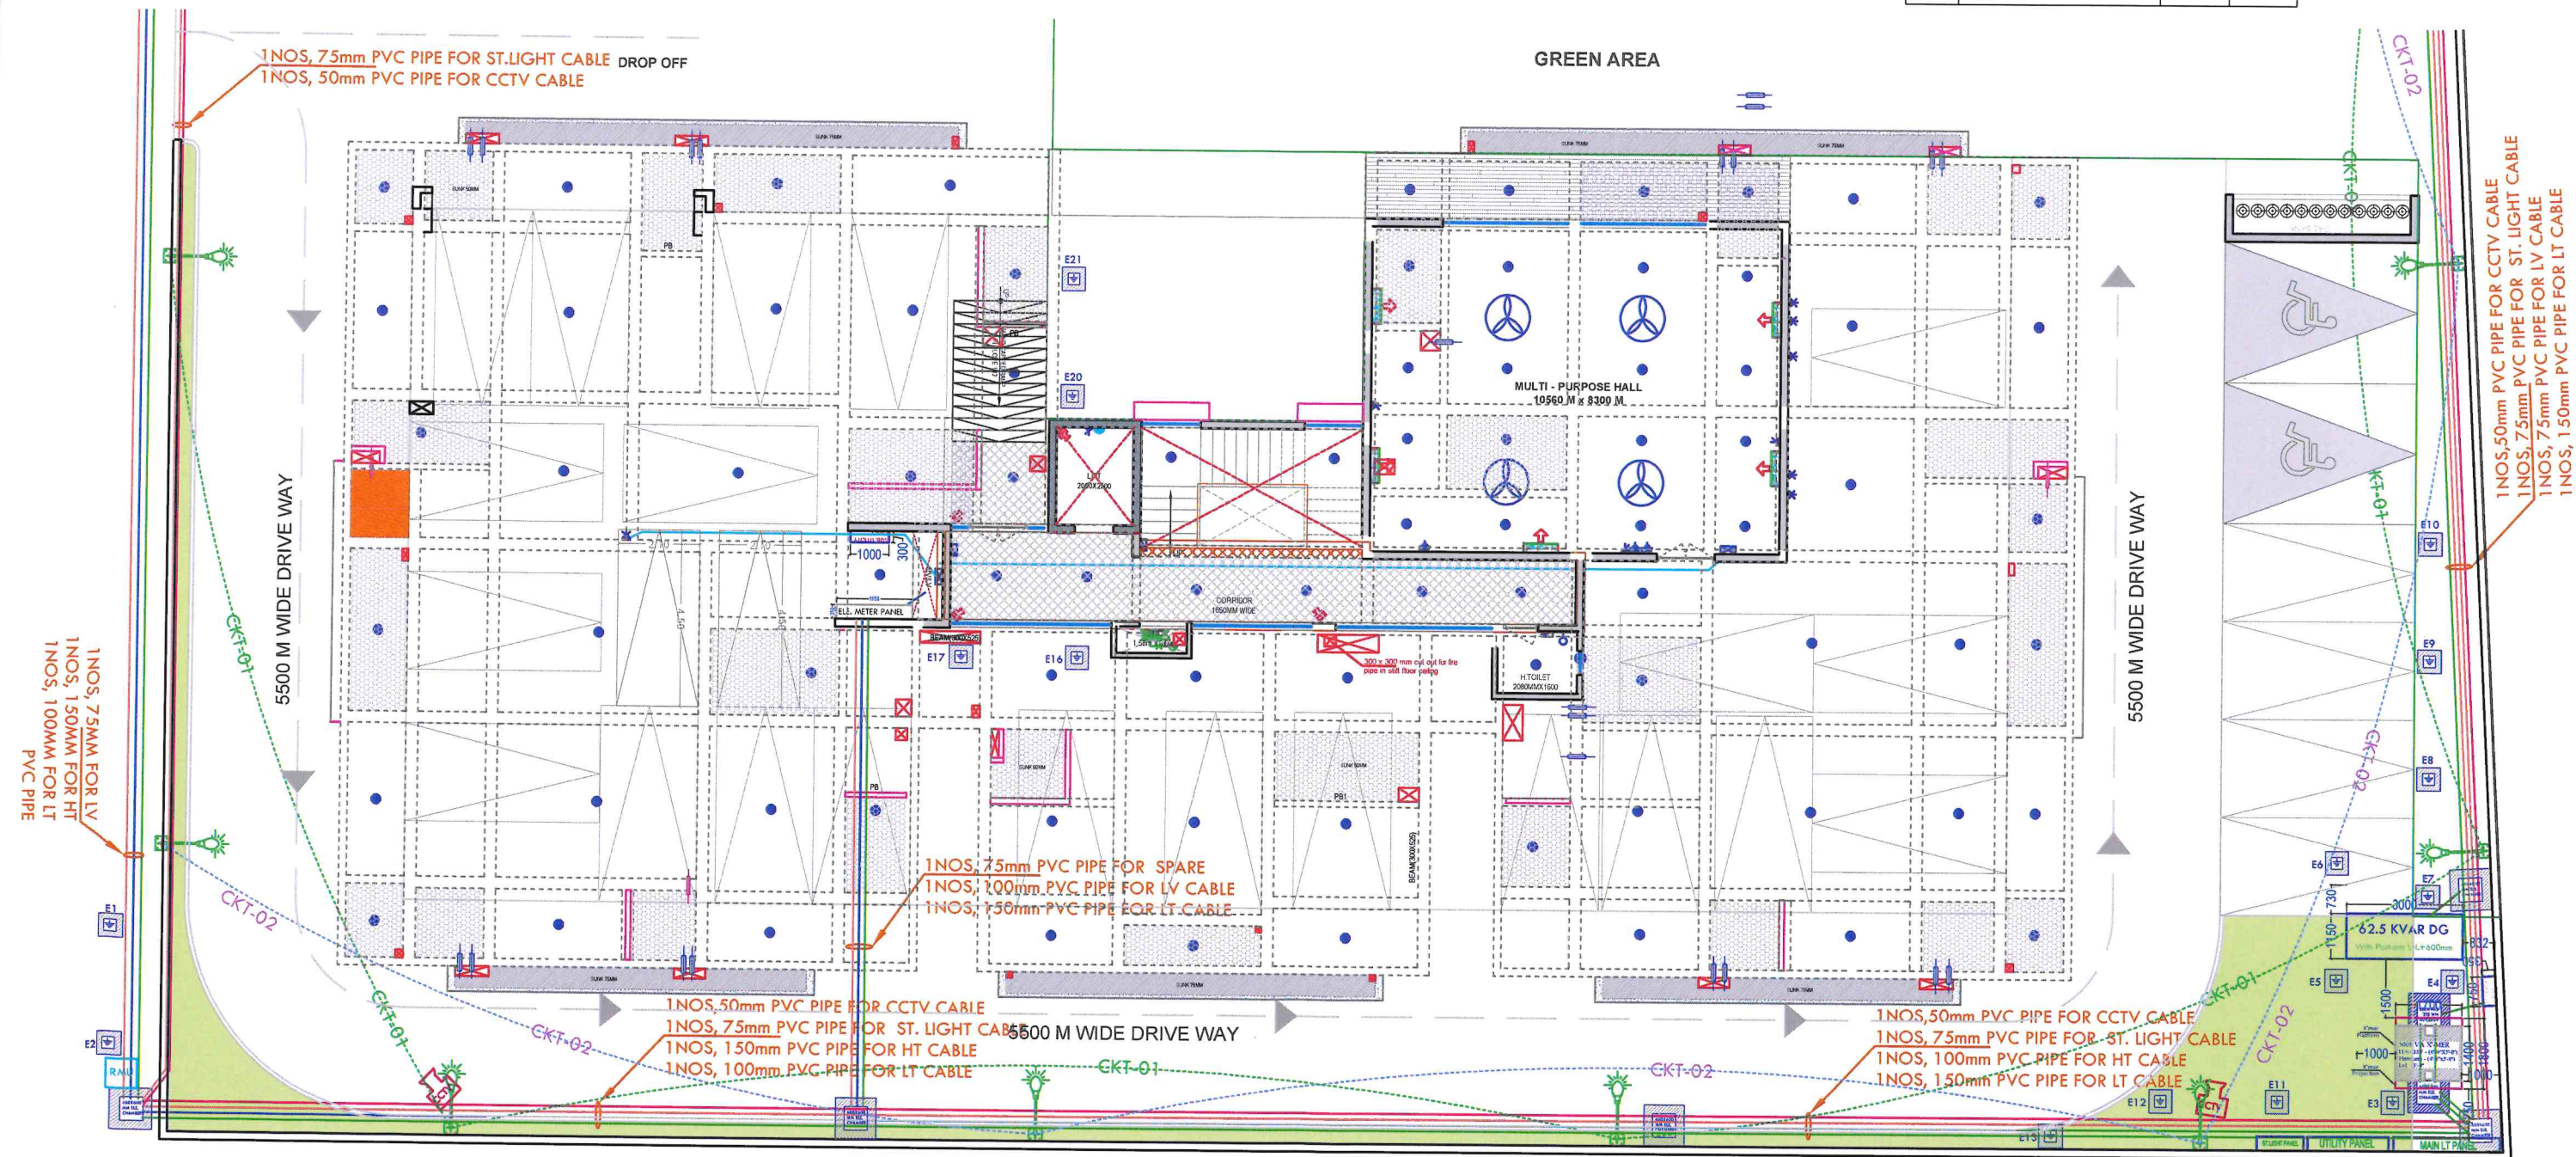

Project Report of Residential Development
@ Plot No. - 4 ,Akshat Kanota Estate, Jaipur

SHEET TITLE:


EXTERNAL ELECTRICAL
RERA SUBMISSION LAYOUT PLAN

DATE: 29.02.2025

DEALT RAHMAN

CHECKED 0000

REVISED NO. R-00

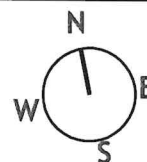

DRG. NO. SA/MA/E101

DESIGN ARCHITECTS

m | a | r | c | h | i | t | e | c | t | s | p | v | t . l | t | d .


Jaipur - Bangalore - Hyderabad
Plot No. -1, Greenwoods, Lal Kothi Scheme,
Sahkar Marg, Jaipur-302001
Tel : 91 141 4299999, 2741232
email - studio@maarchitects.in
web - www.maarchitects.in

MEP PRIME CONSULTANTS:

SRAJAN ASSOCIATES
C-35A, NAKSHTRA PRIDE, LAJPAT MARG, C-SCHEME, JAIPUR,
PIN-31-141-237-3210, E-MAIL: srjaipur@hotmail.com

4BHK UNIT+ SERV. PENTHOUSE
BUA- 1162 sq ft
SBUA @25% LOADING - 1452 sq ft

4BHK UNIT+ SERV. PENTHOUSE
BUA- 1169 sq ft
SBUA @25% LOADING - 1461 sq ft

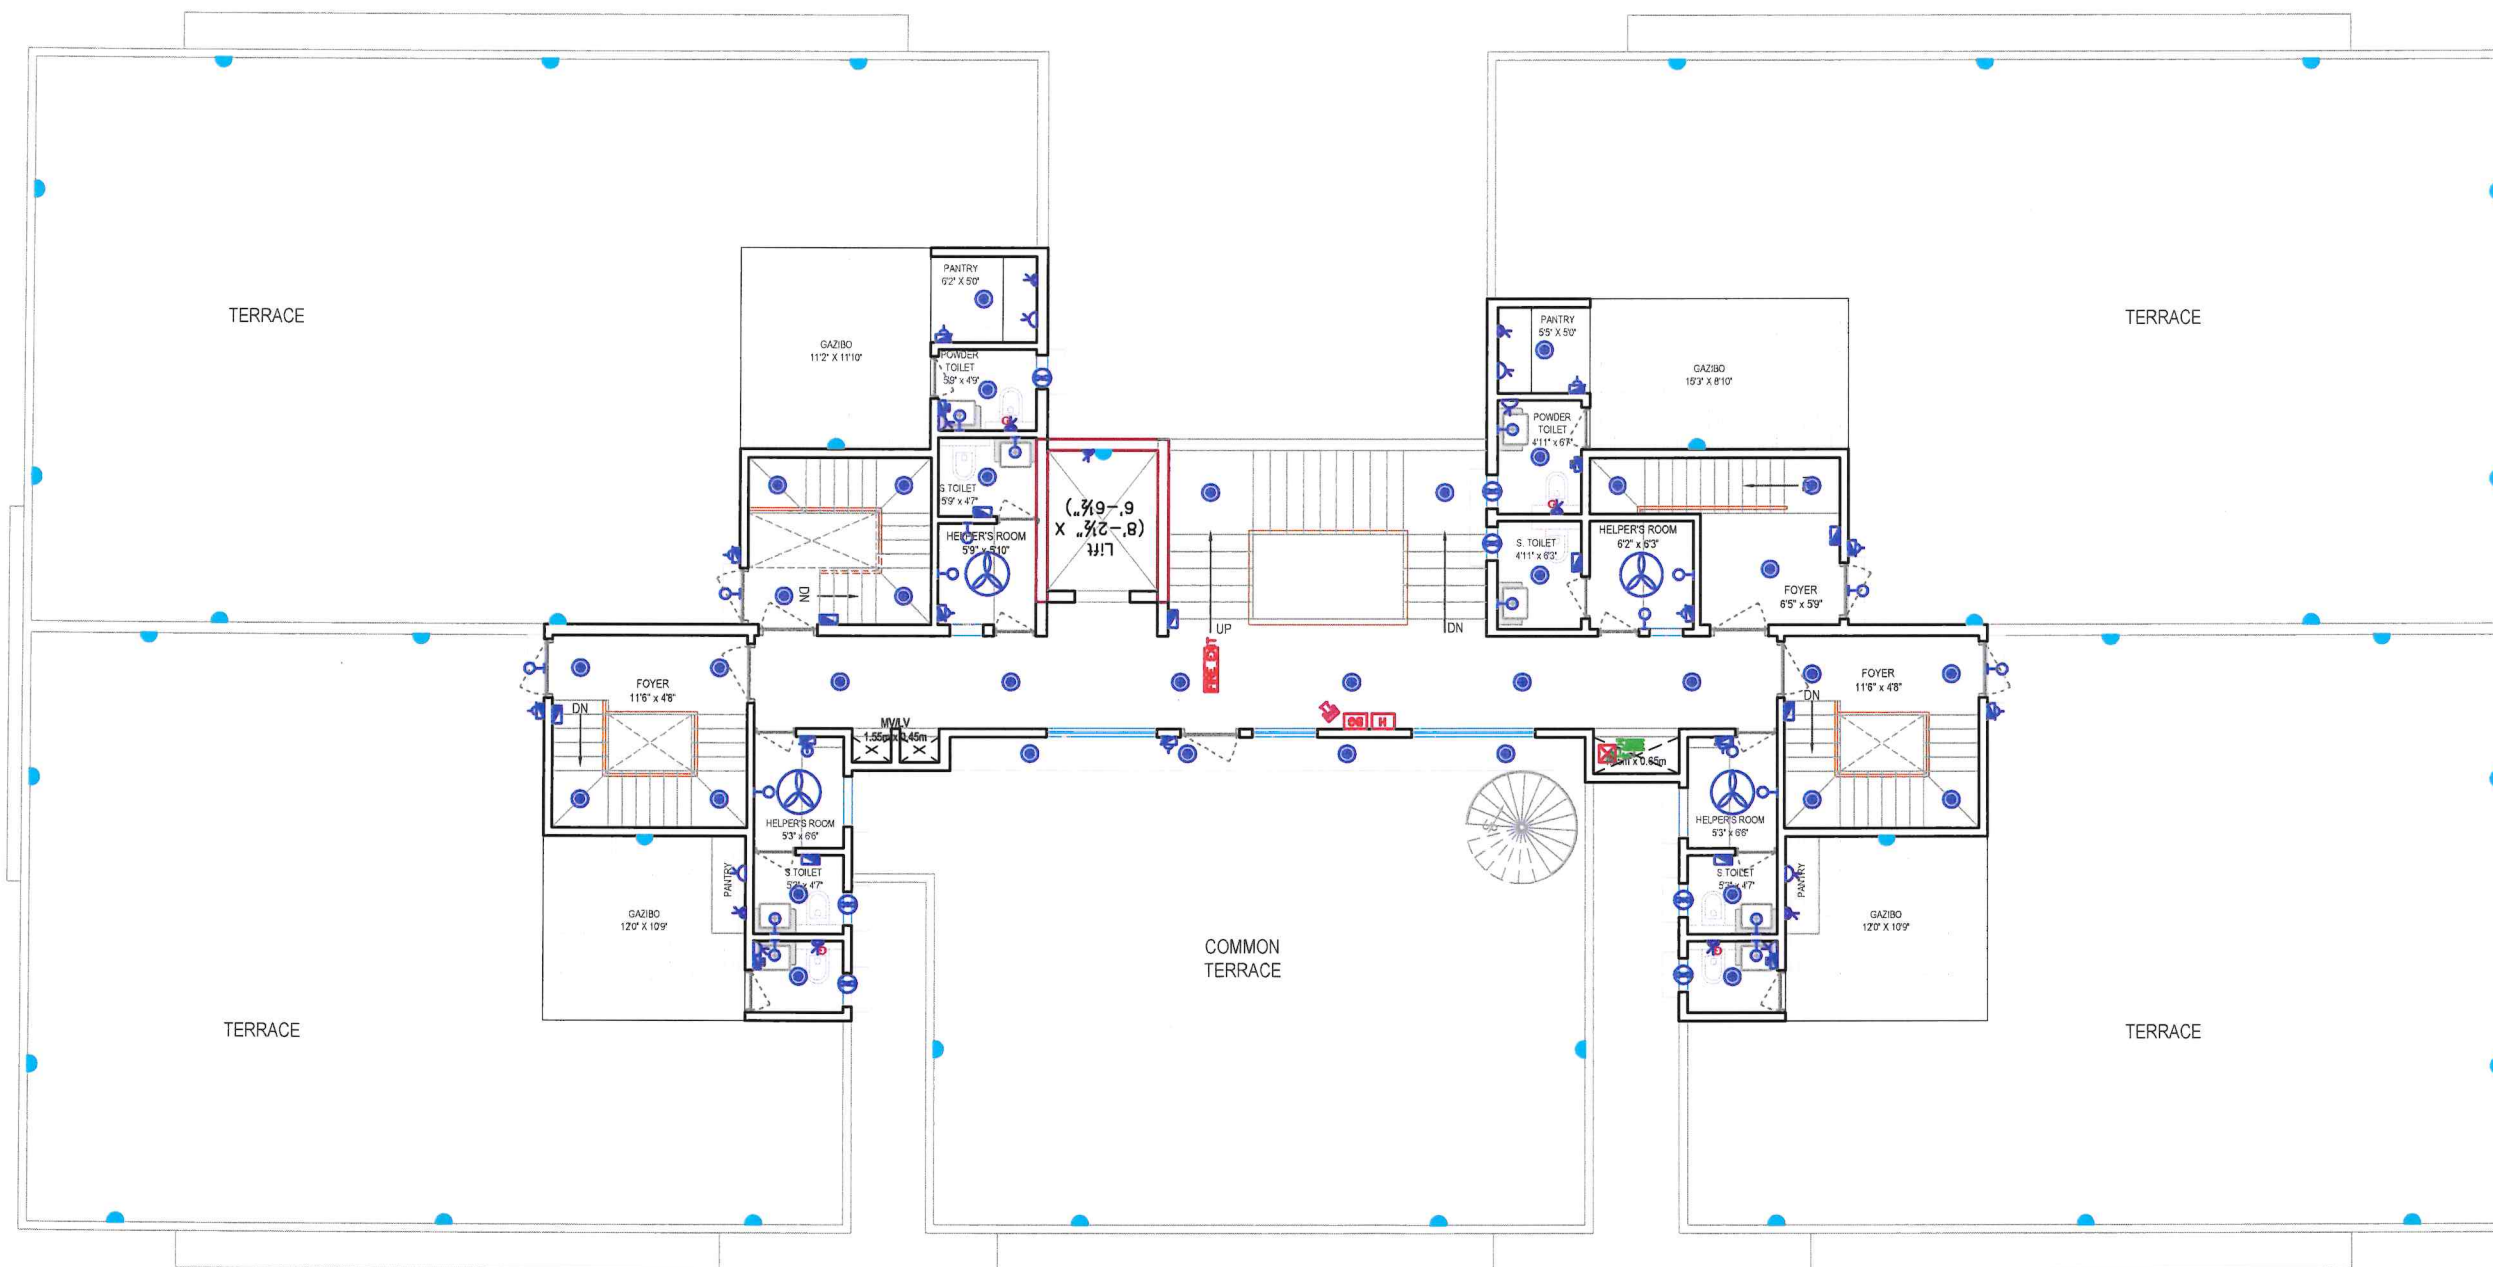

3BHK UNIT+ SERV. PENTHOUSE
BUA- 980 sq ft
SBUA @25% LOADING - 1225 sq ft

3BHK UNIT+ SERV. PENTHOUSE
BUA- 980 sq ft
SBUA @25% LOADING - 1225 sq ft



Praveen
PRAVEEN KUMAR
BTECH (ELECT)

For AKSHAT APARTMENTS PVT. LTD.

(SUNIL JAIN)
(SUNIL JAIN)
Director
DIN: 00155259

\\\\102.168.1.5\\Project\\RMO_20240723_101134-removebg-preview (1).png

PROJECT :
AKSHAT KANOTA
ESTATES.JAIPUR.

ELECTRICAL CONSULTANT:

SRAJAN ASSOCIATES
C-SCHEME, JAIPUR
Email :- snajipur@hotmail.com

ARCHITECTS:-
m | a | r | c | h | i | t | e | c | t | s | p | v | t | . | l | t | d | .

Jaipur - Bangalore - Hyderabad
Plot No. - 1, greenwoods, Lal Kothi Scheme,
Jaipur-302001
Tel : 91 141 4299999
email - studio@maarchitects.in
web - www.maarchitects.in

LEGEND		
1.	Ceiling Fan	Ceiling
2.	Exhaust Fan	6"-0"
3.	Wall Fan Point	6"-0"
4.	A.C. Point (Window AC)	1'-0"
5.	A.C. Point (Split AC)	As per site
6.	3 Phase Point	As per site
7.	A.C. Socket	As per site
8.	16 AMP Power Plug Point (General)	1'-0"
9.	16 AMP Power Plug Point (General)	6'-0"
10.	16 AMP Power Plug Point (General)	As per site
11.	16 AMP Power Plug Point (General)	As per site
12.	6 AMP Power Plug Point (Bed Side)	2'-6"
13.	6 AMP Power Plug Point (General)	7'-0"
14.	6 AMP Power Plug Point (General)	As per site
15.	16 AMP Power Plug Point (General)	1'-0"
16.	3 Phase 6 AMP Socket	1'-0"
17.	6 AMP Power Plug Point (General)	1'-0"
18.	Switch Lamp	1'-6"
19.	Switch Board	5'-0"
20.	Indicator Socket	1'-6"
21.	Switch Board with 6 AMP Point	4'-0"
22.	Switch Board with 6 AMP Point	4'-0"
23.	Indicator	4'-0"
24.	Indicator Switch 16 AMP	4'-0"
25.	Indicator Point	3'-6"
26.	Indicator Point (General)	2'-6"
27.	Indicator Point (General)	1'-0"
28.	TV Point (General)	2'-6"
29.	LAN Point	2'-6"
30.	Ceiling Light Fixt.	Ceiling
31.	Ceiling Light	Ceiling
32.	Chandelier	Ceiling
33.	40W Tube Light on Ceiling	Ceiling
34.	Build Holder on Side Wall	7'-0"
35.	Tube Light on Wall	7'-0"
36.	Recessed Lamp	2'-6"
37.	Distribution Box	5'-0"
38.	Well	7'-0"
39.	Conduit Circuit (25mm)	Ceiling
40.	Conduit Point Wiring (25mm)	Ceiling
41.	Conduit Box Main Wiring (25mm)	Ceiling
42.	Conduit Box Main Wiring (25mm)	Ceiling
43.	Conduit Box Main Wiring (25mm)	Ceiling
44.	CCTV Camera	As per site

DRG BY :
RAHMAN

CHECKED BY :
AK

DATE :
29-04-2025

SCALE :
1:100

Drawing Title :
**AKSHAT KANOTA PLOT NO.-04
UPPER PENT HOUSE
FLOOR ELECTRICAL
RERA SUBMISSION PLAN**

PROJECT NO:
TS-5105

REV. NO.
01

Drawing No.
SA/MA/22/104