


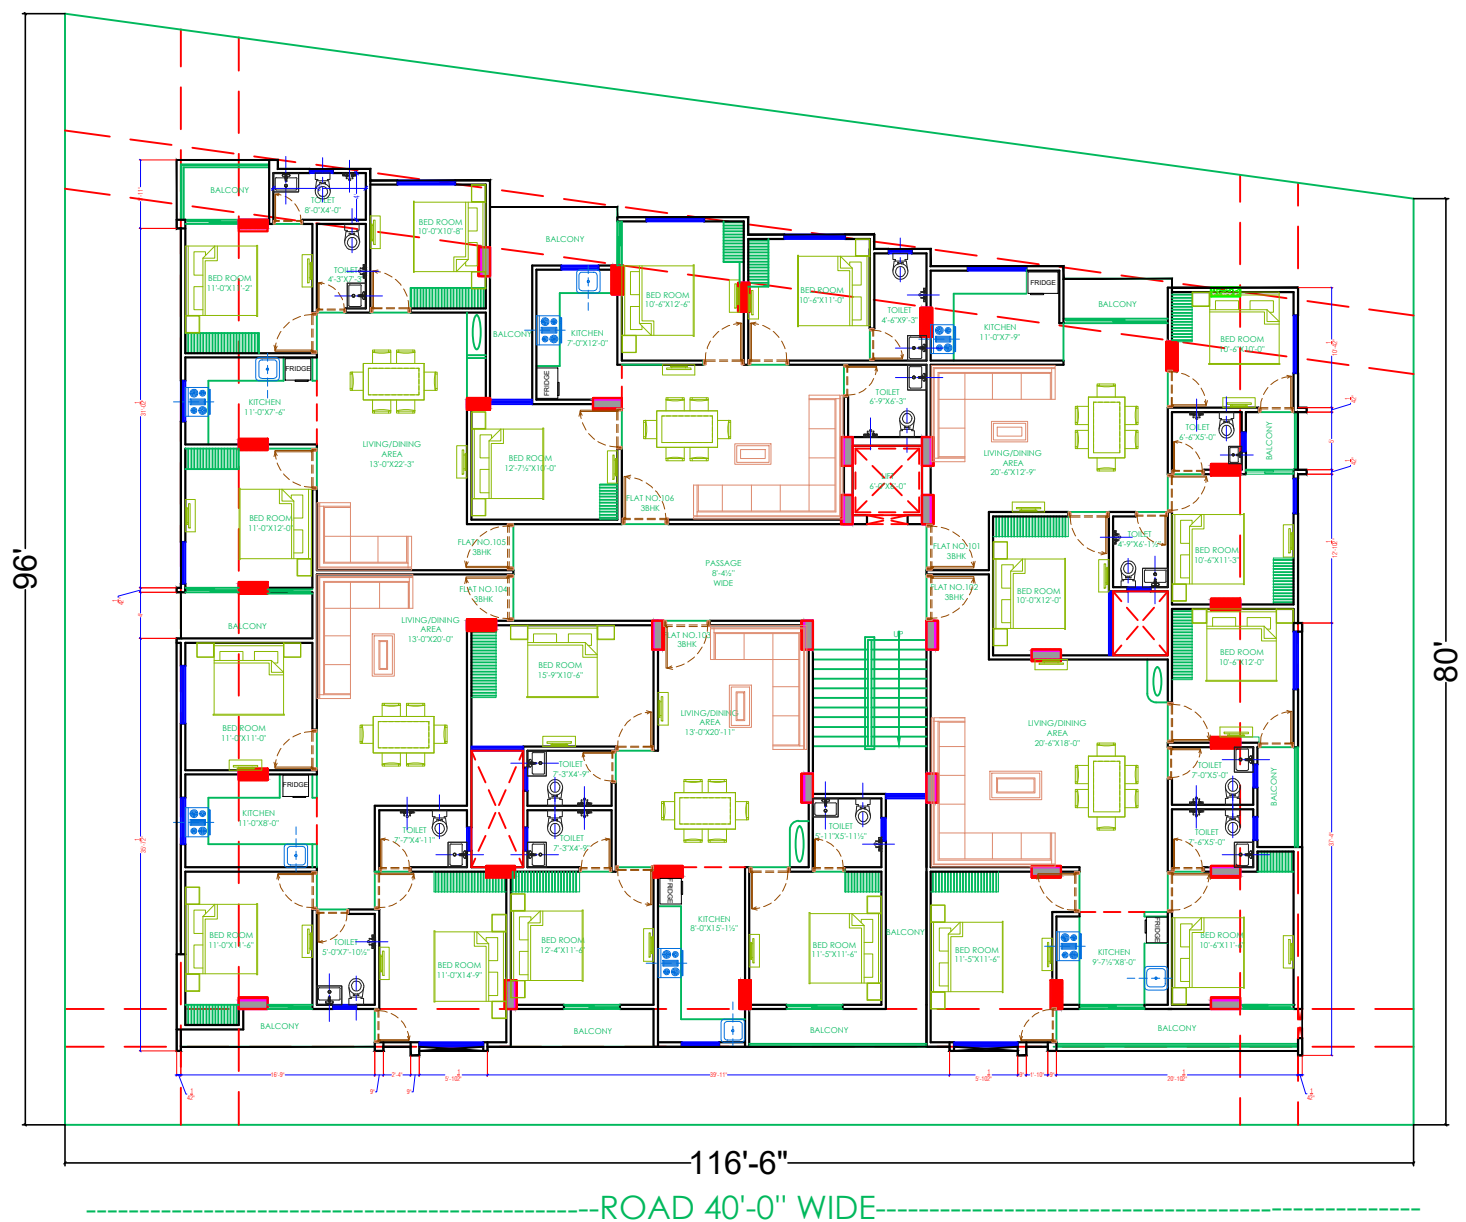

TERRACE
FLOOR

6 TH
FLOOR


5 TH
FLOOR

4 TH
FLOOR

3 RD
FLOOR

2 ND
FLOOR

1 ST
FLOOR

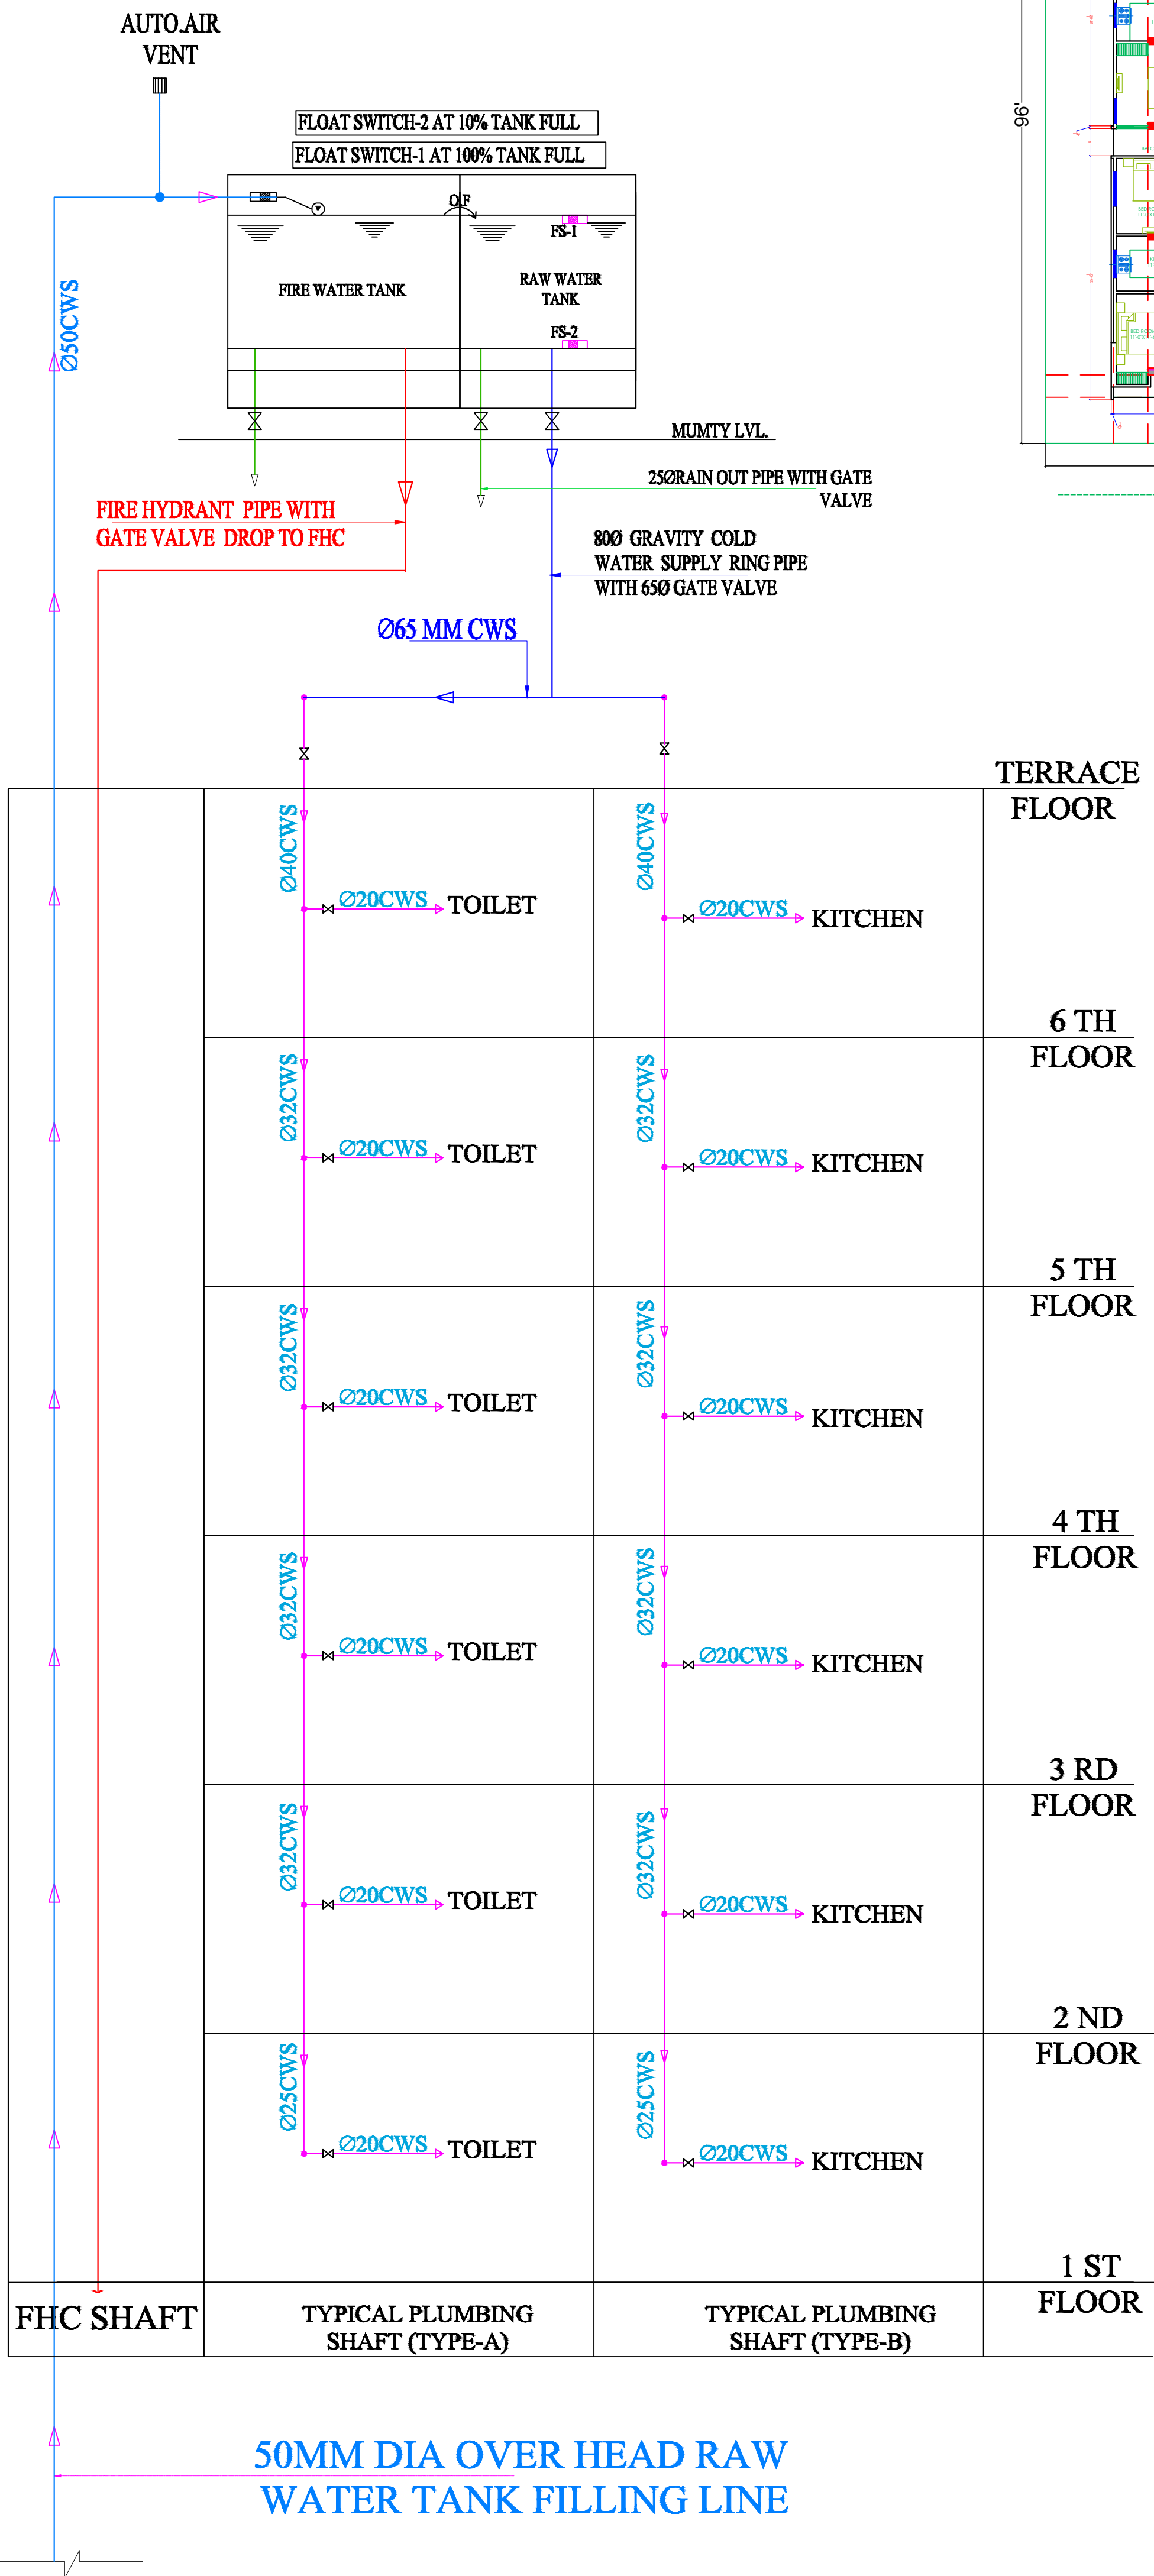

WARNING

1. This drawing is the sole copyright of Architects **VISTAAR** and should be used for the purpose expressly issued.

GENERAL NOTES

1. All dimensions are in feet and inches.
2. Do not scale this drawing follow written dimensions only.
3. This drawing should be read in conjunction with other architectural and structural drawings.
4. Any discrepancy in the drawing should be immediately brought to the notice of architect.

PROJECT TITLE

SHREE RAM GREEN PARK
BUILDING AT PLOT-D-567,D-568,D-569
(RECONSTITUTION), JAGDAMBA NAGAR-D, JAIPUR

DRAWING TITLE

WATER SUPPLY DIAGRAM

ARCHITECTS :

VISTAAR ARCHITECTS & PLANNERS

Architects :: Interior Designers
B-2/12, Chitrkoot scheme,
main Gandhi Path, Opp mall of jaipur, Jaipur-21
Email-Vistaararchitects.web@gmail.com
PH.- 0141-4116461,09001010366

PATH :-

DRN.	DATE	REV.	NORTH
SACHIN	13-04-2024		
SCALE	JOB NO.		
N.T.S			